


SURVEYED
 SURVEY
 NOTE BOOK
 TEMPLATE
 AREAS
 AREAS CHECKED

ORIGINAL
 SURVEY
 NOTE BOOK
 TEMPLATE
 AREAS
 AREAS CHECKED

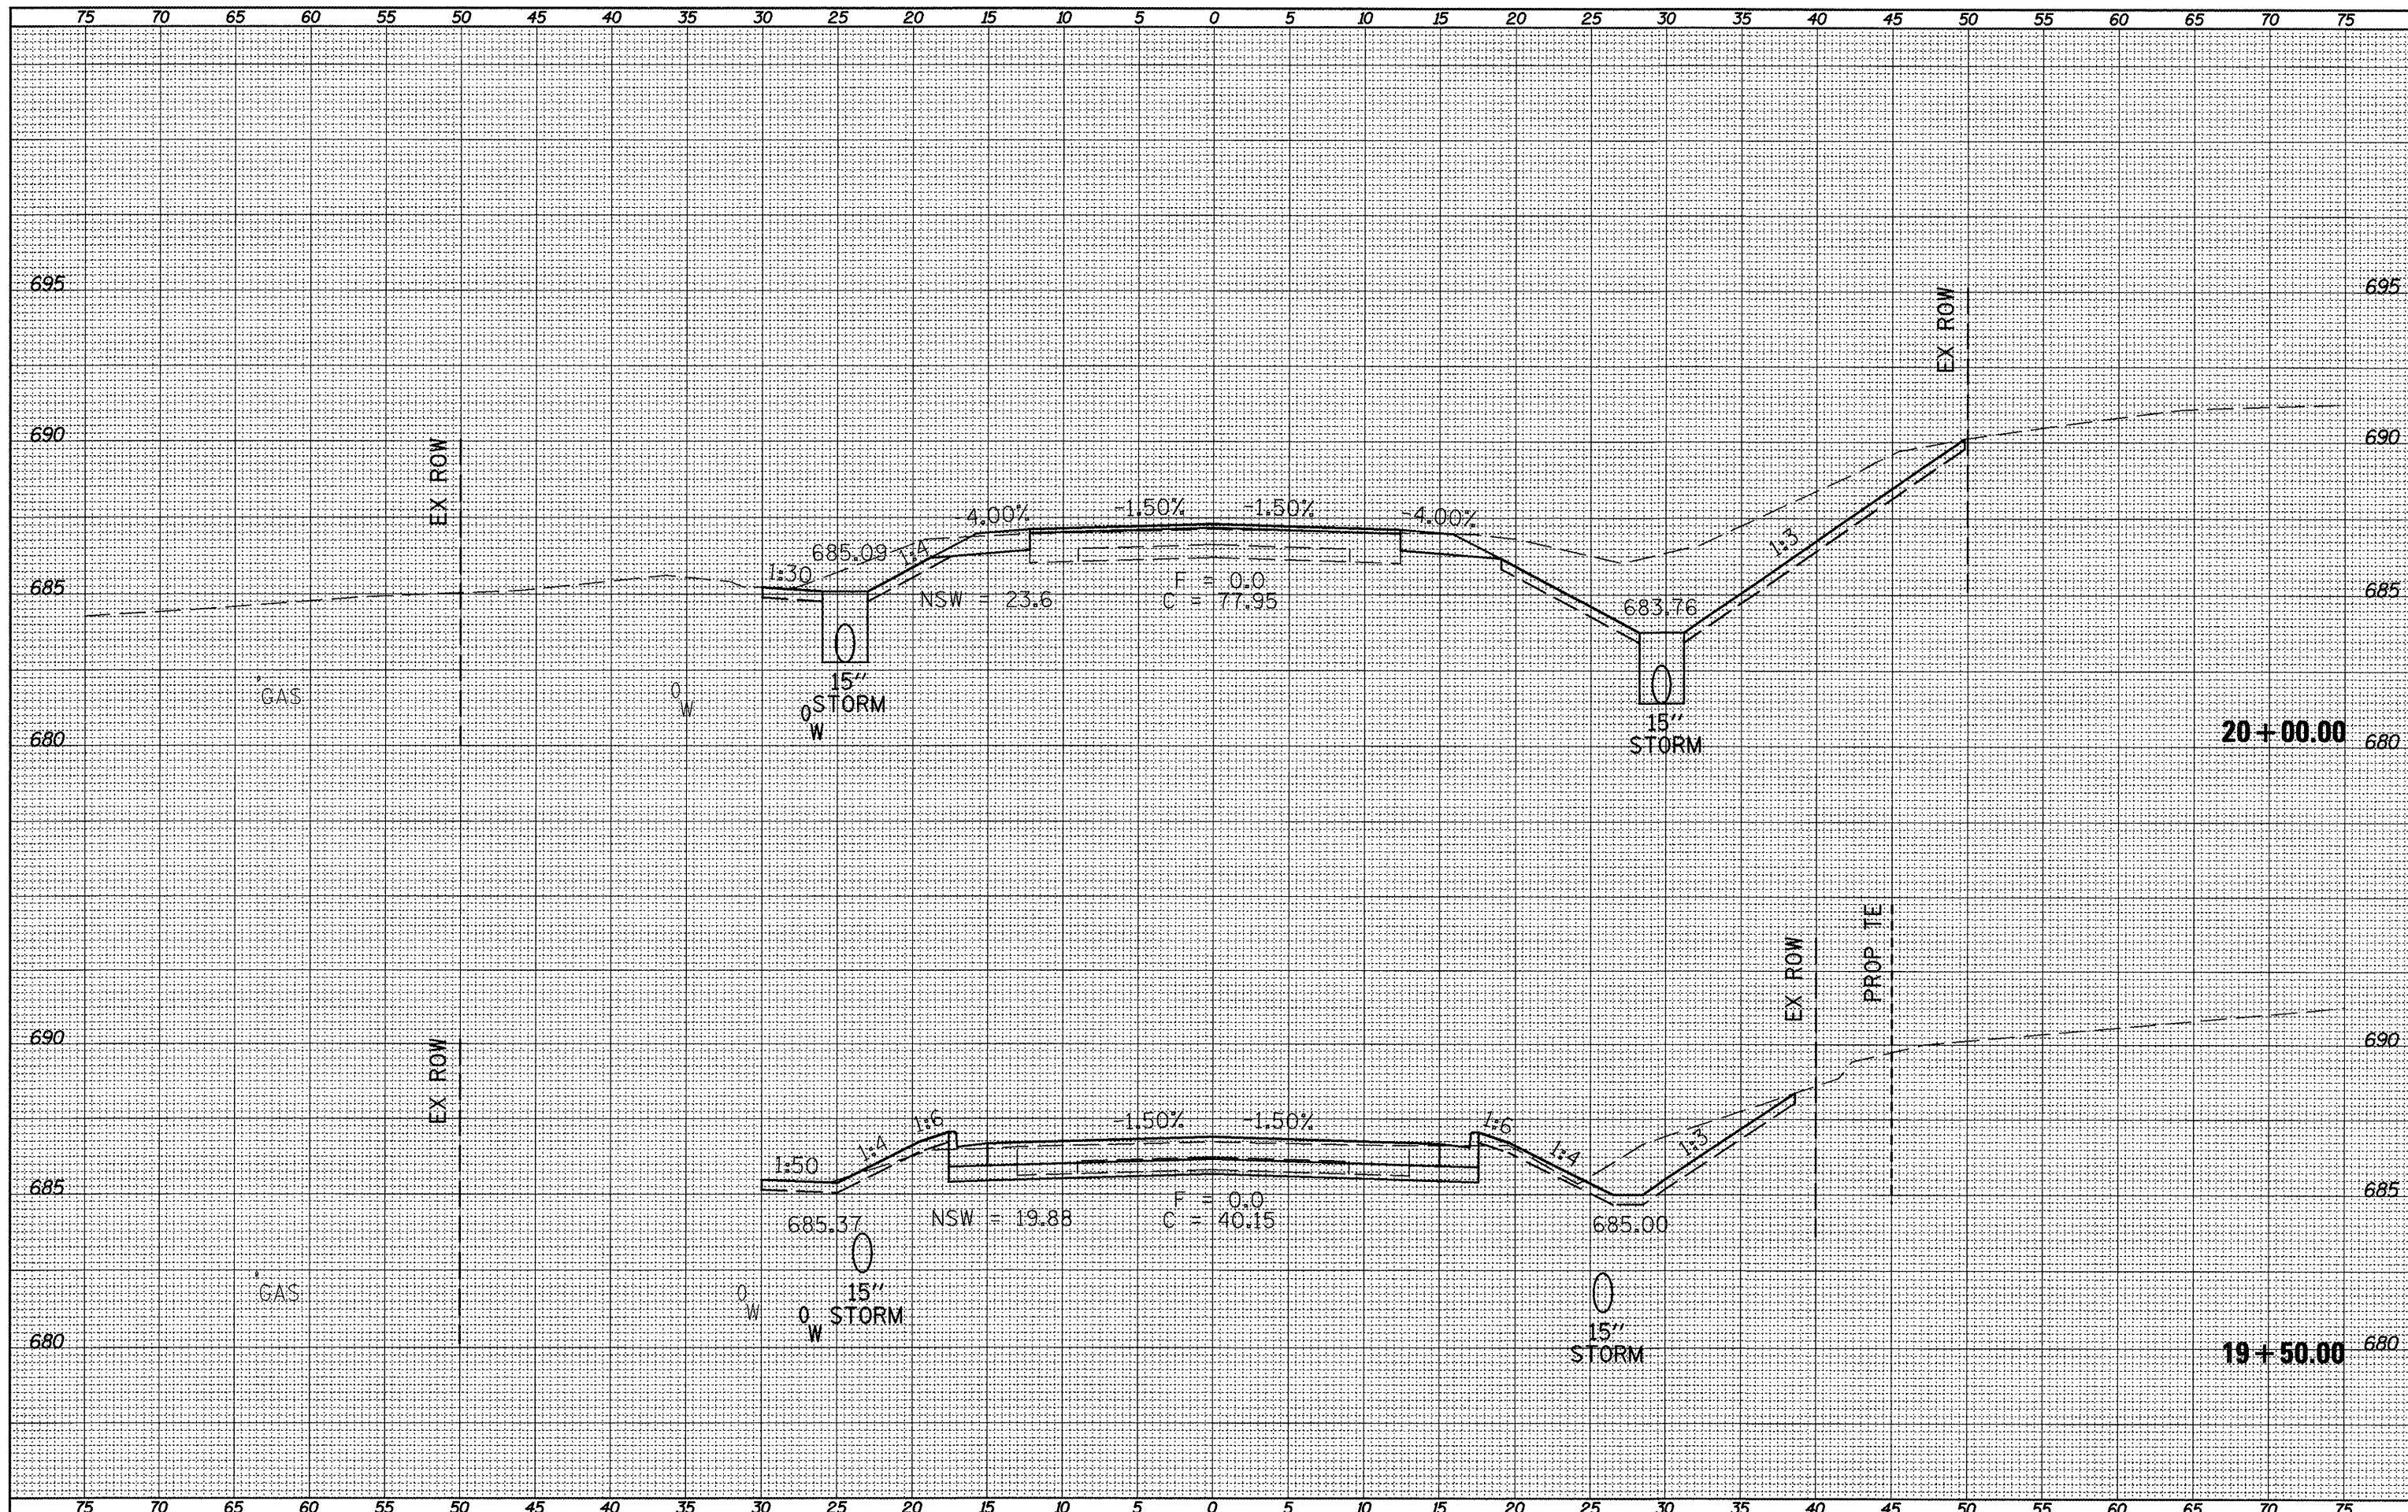

FILE NAME =
 xsect_sht.dgn

USER NAME = horktkj
 PLOT SCALE = 10.0/457' / in.
 PLOT DATE = 3/21/2012

DESIGNED -	REVISED -
DRAWN -	REVISED -
CHECKED -	REVISED -
DATE -	REVISED -

STATE OF ILLINOIS
 DEPARTMENT OF TRANSPORTATION

CROSS SECTIONS
 SCALE: SHEET NO. OF SHEETS STA. 19+50.00 TO STA. 20+00.00

F.A.P. RTE. 317	SECTION 16W-1,RS-3	COUNTY FULTON	TOTAL SHEETS 347	SHEET NO. 341
CONTRACT NO. 88795			ILLINOIS FED. AID PROJECT	