


SURVEY NO. _____
 SKETCHED _____
 PLOTTED _____
 NOTE BOOK NO. _____
 TEMPLATE NO. _____
 AREAS CHECKED _____

SURVEY NO. _____
 SKETCHED _____
 PLOTTED _____
 NOTE BOOK NO. _____
 TEMPLATE NO. _____
 AREAS CHECKED _____

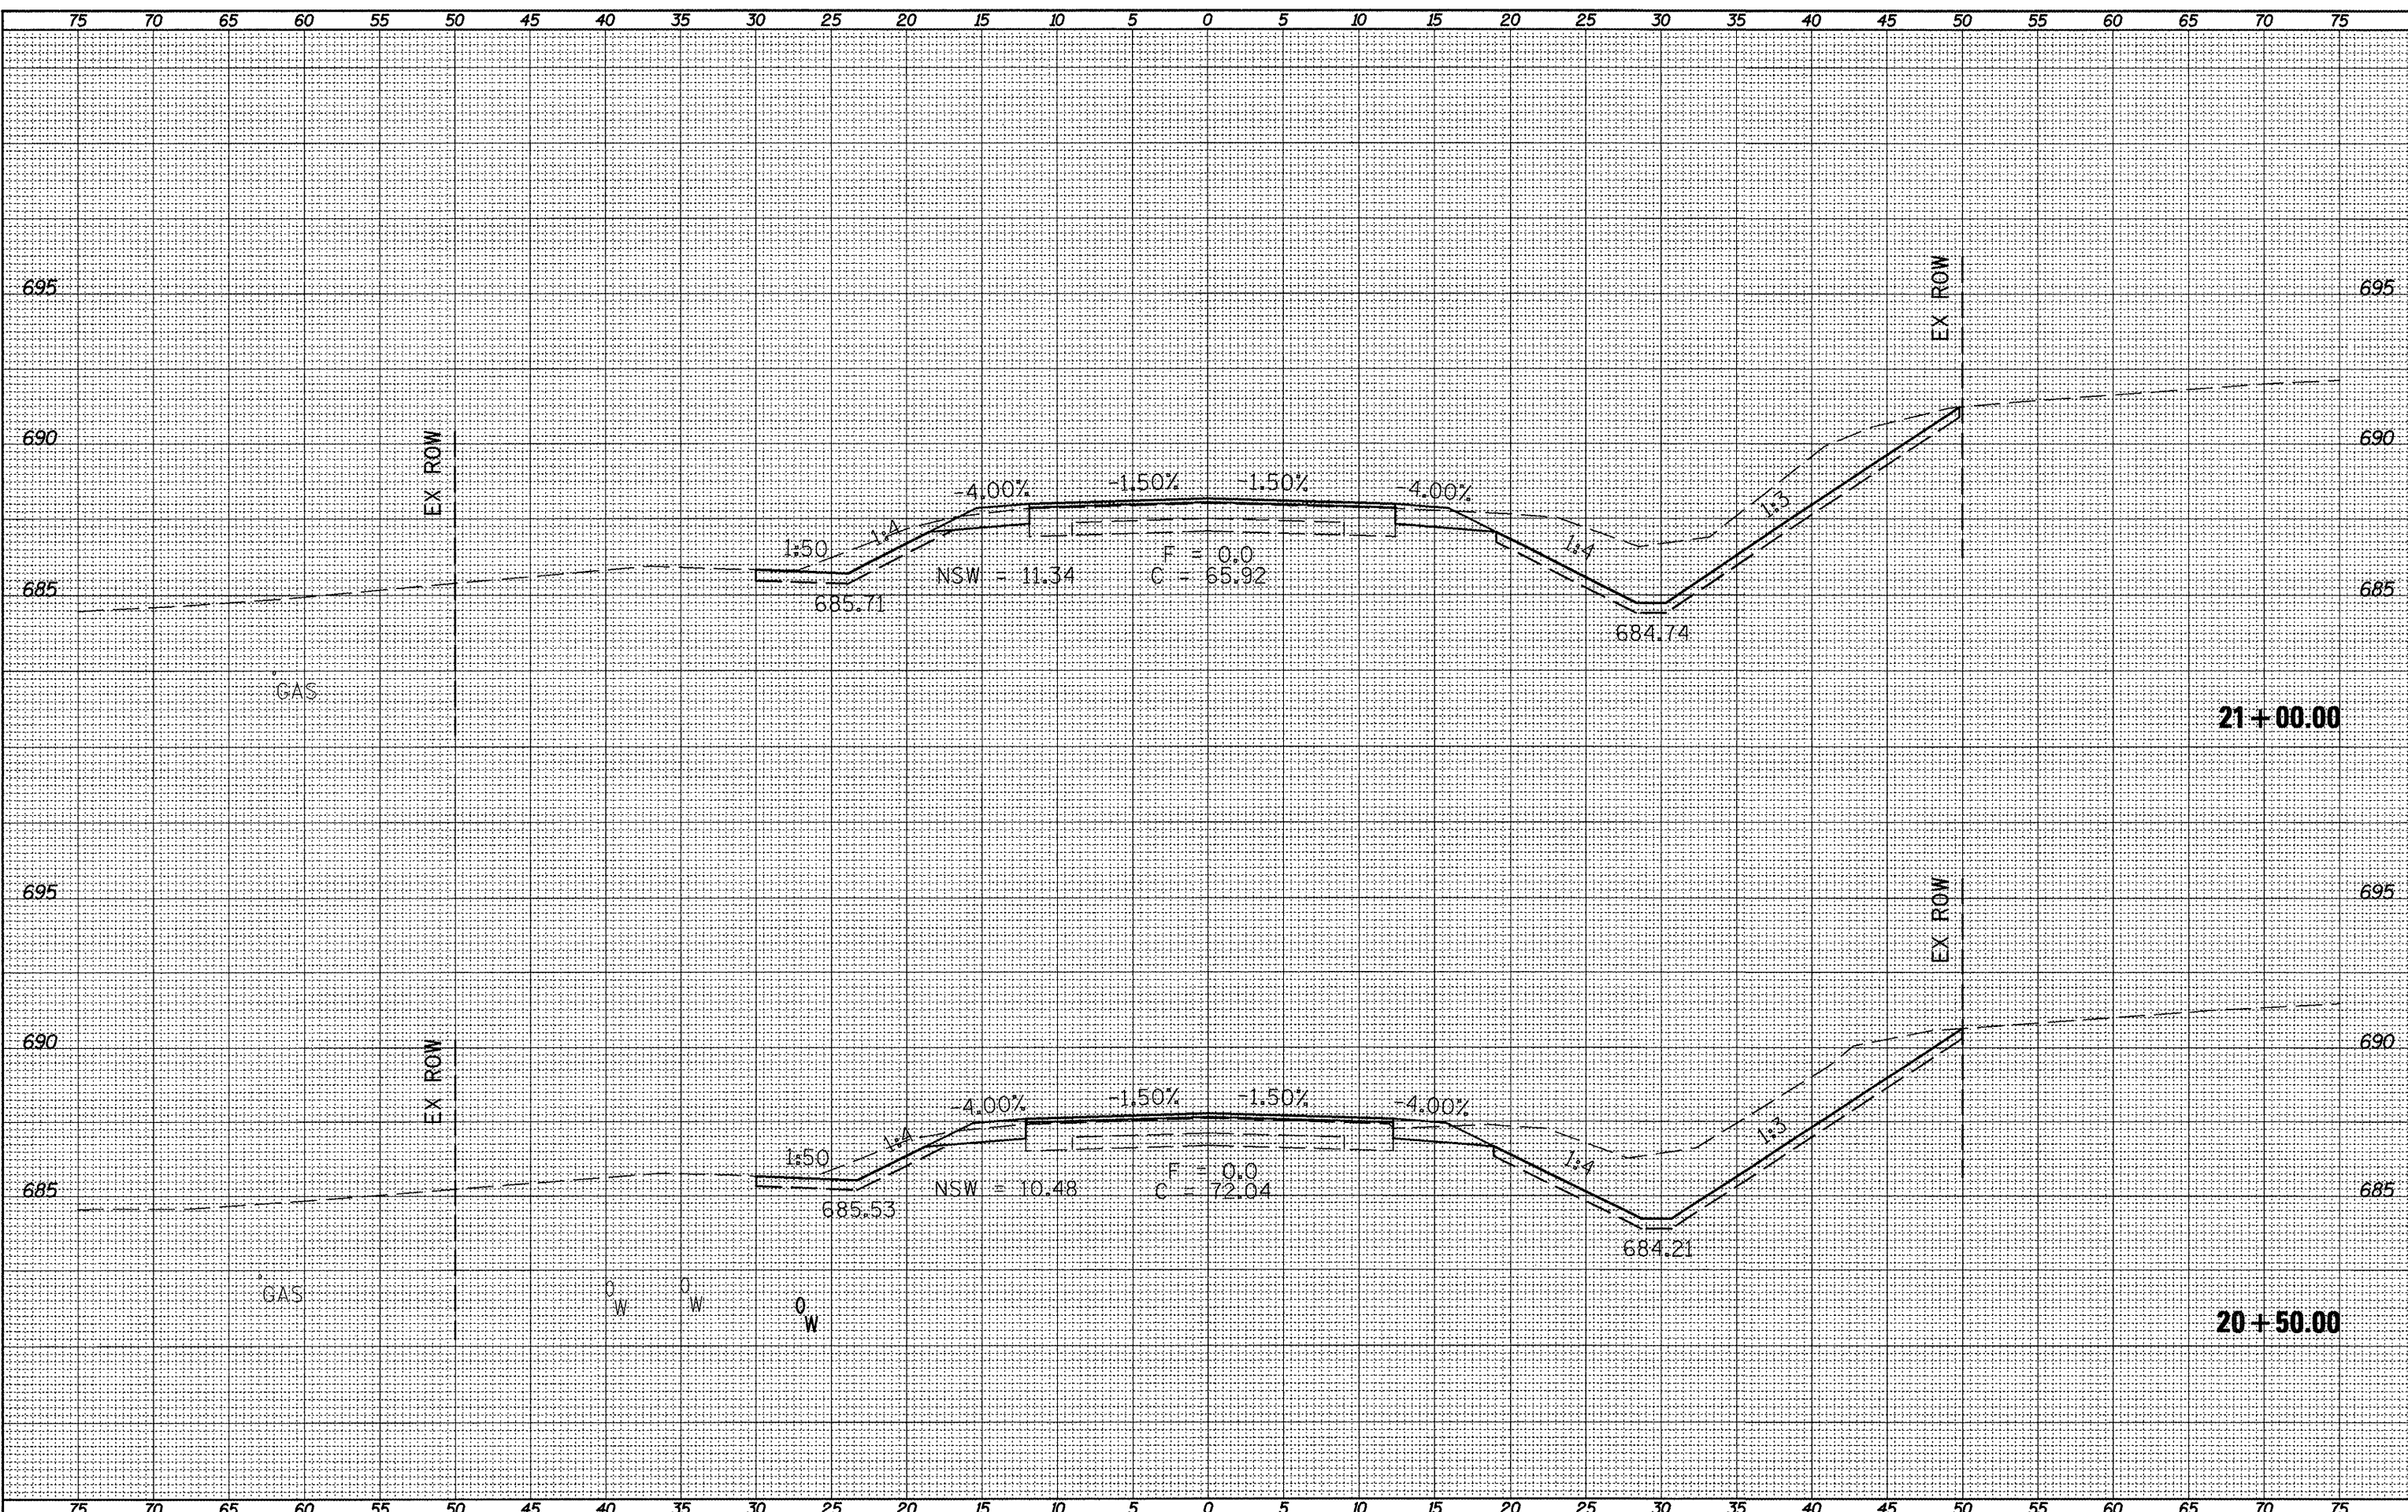

FILE NAME = xsect.shtdgn
 USER NAME = horstokj
 PLOT SCALE = 10.0457' / 1"

DESIGNED -
 DRAWN -
 CHECKED -
 DATE -

REVISED -
 REVISED -
 REVISED -
 REVISED -

STATE OF ILLINOIS
DEPARTMENT OF TRANSPORTATION

CROSS SECTIONS
 SCALE: SHEET NO. OF SHEETS STA. 20+50.00 TO STA. 21+00.00

F.A.P. RTE. 317	SECTION 16W-1,RS-3	COUNTY FULTON	TOTAL SHEETS 347	SHEET NO. 342
			CONTRACT NO. 88795	
ILLINOIS FED. AID PROJECT				