


SURVEYED _____
 SURVEY PLOTTED _____
 NOTE BOOK _____
 NO. _____
 TEMPLATE _____
 AREAS CHECKED _____
 AREAS CHECKED _____

SURVEYED _____
 SURVEY PLOTTED _____
 NOTE BOOK _____
 NO. _____
 TEMPLATE _____
 AREAS CHECKED _____
 AREAS CHECKED _____

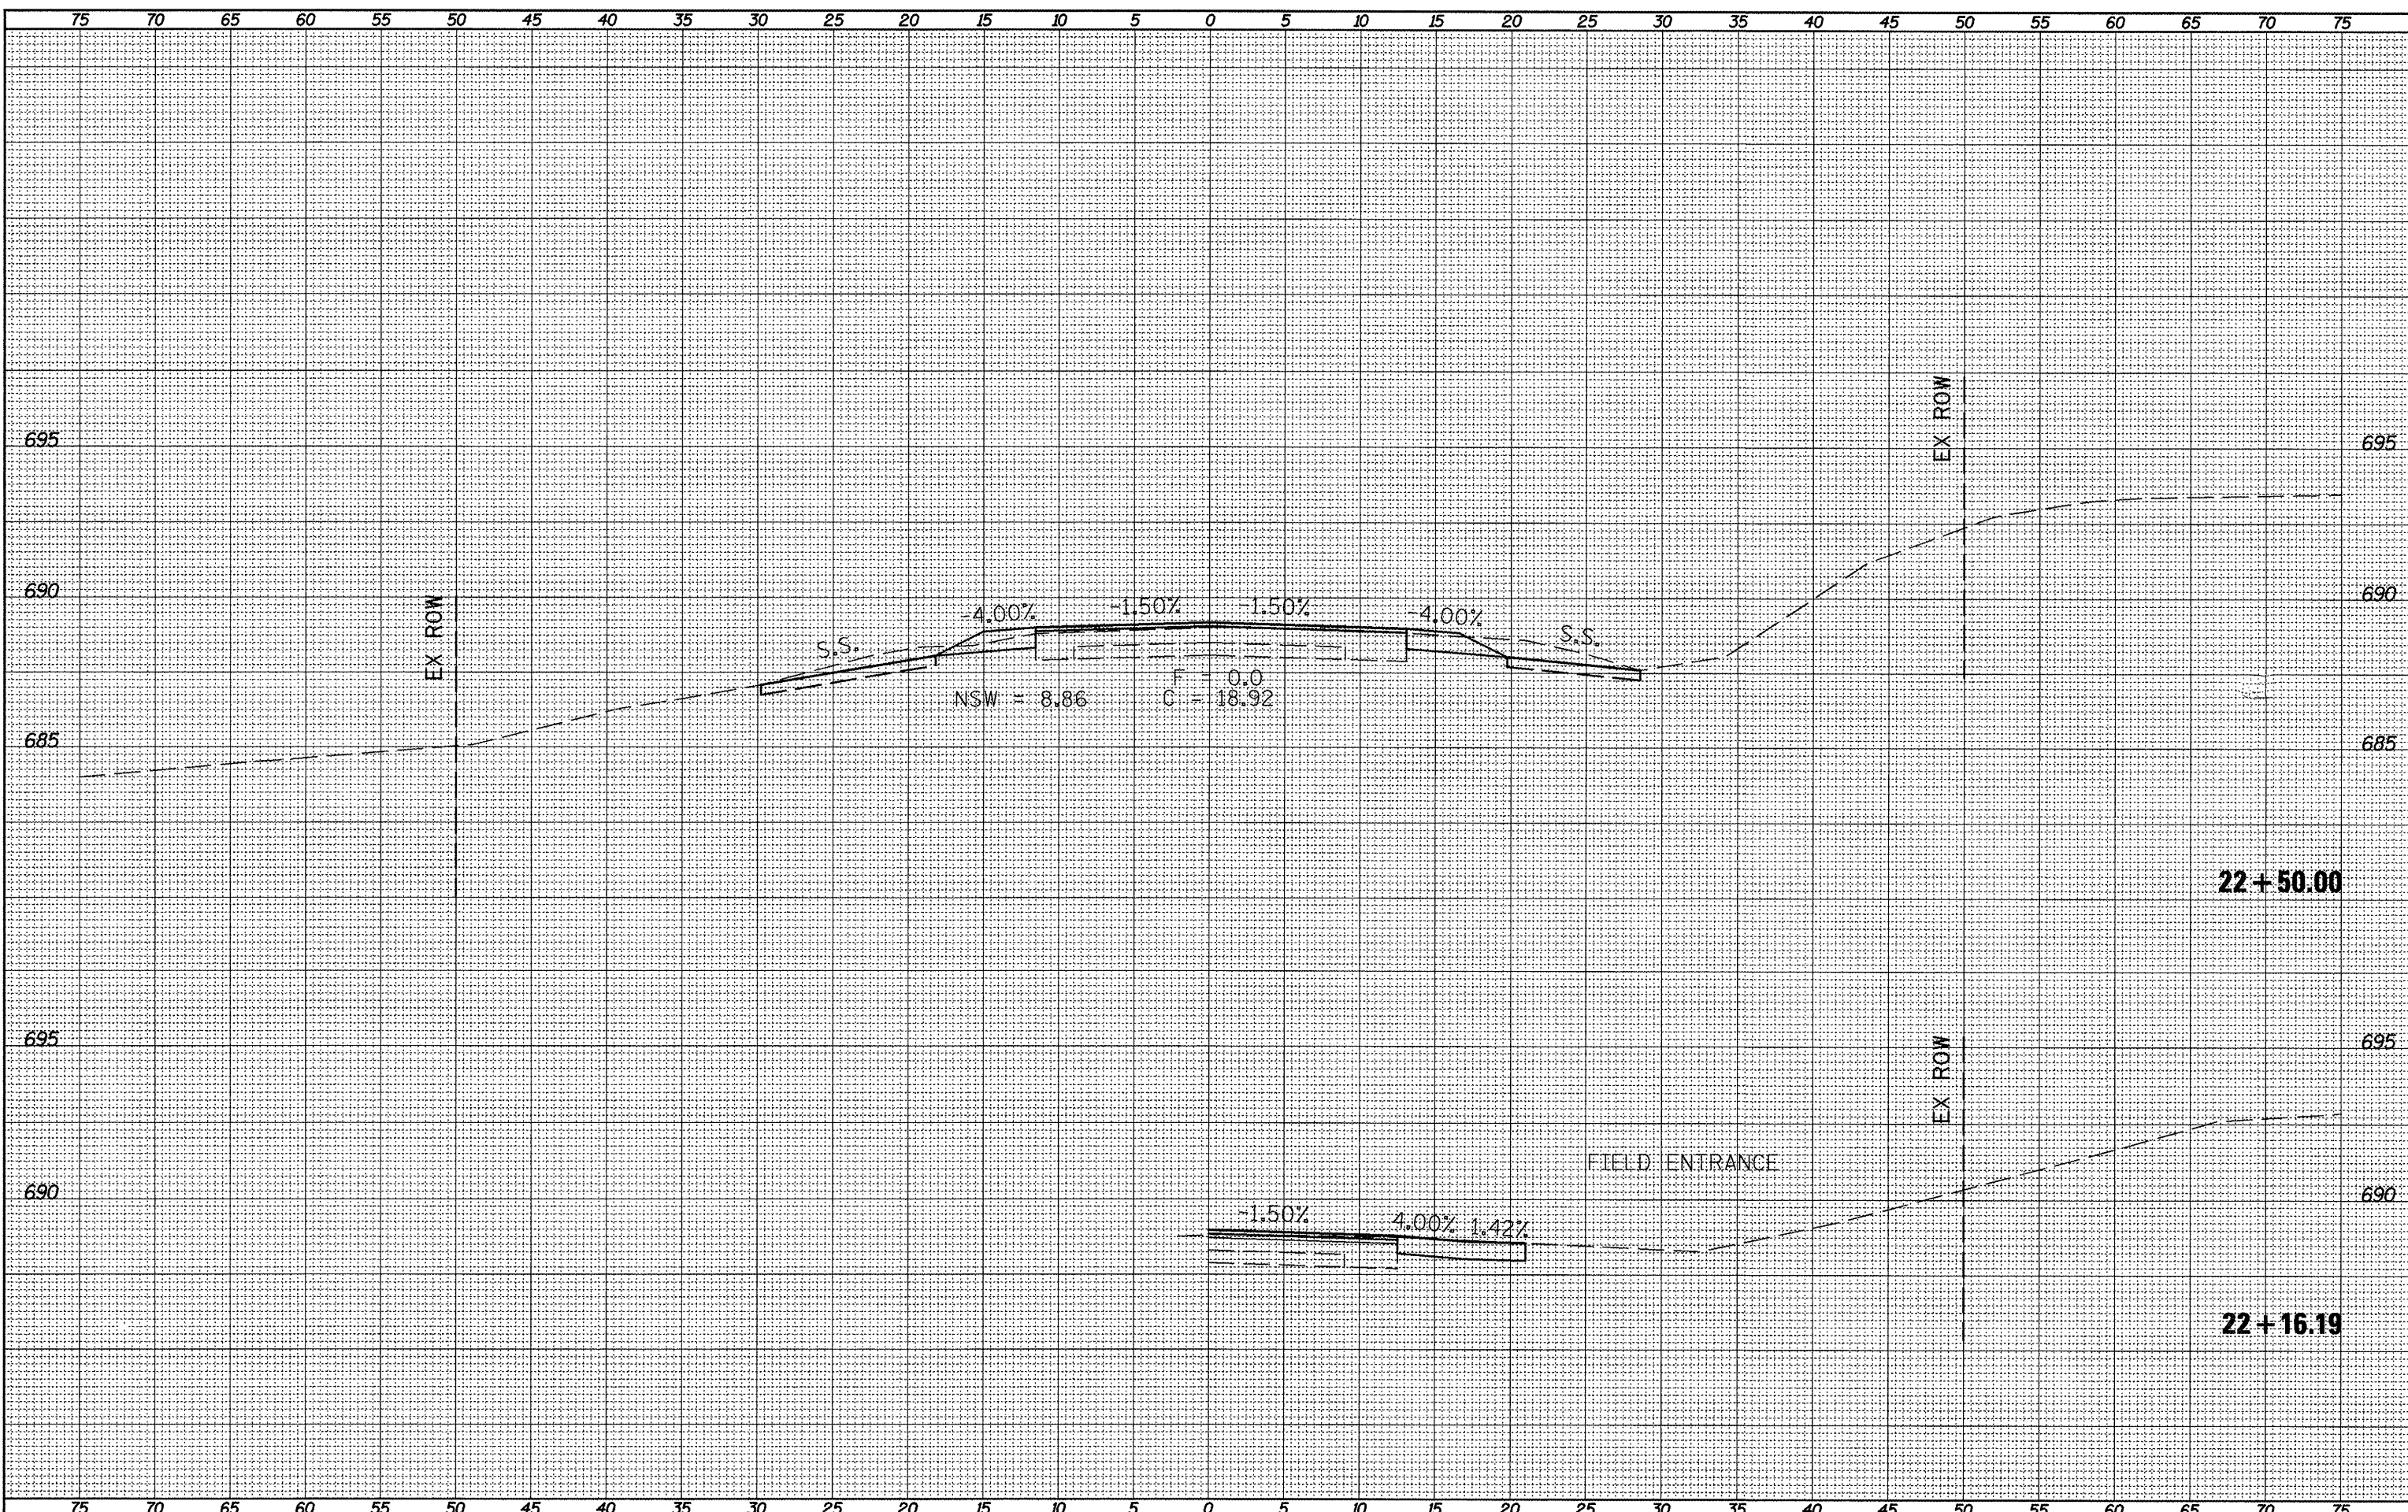

FILE NAME = xsect_sht.dgn
 USER NAME = horstkj
 PLOT SCALE = 10.0/457' / 1" = 1" = 45.7'
 PLOT DATE = 3/21/2012

DESIGNED -	REVISED -
DRAWN -	REVISED -
CHECKED -	REVISED -
DATE -	REVISED -

STATE OF ILLINOIS
DEPARTMENT OF TRANSPORTATION

CROSS SECTIONS
 SCALE: SHEET NO. OF SHEETS STA. 22+16.19 TO STA. 22+50.00

F.A.P. RTE. 317	SECTION 16W-1,RS-3	COUNTY FULTON	TOTAL SHEETS 347	SHEET NO. 345
CONTRACT NO. 88795			ILLINOIS FED. AID PROJECT	