


UNAPPROVED SURVEY PLOTTED  
 NOTE BOOK NO. \_\_\_\_\_  
 TEMPLATE AREAS CHECKED

UNAPPROVED SURVEY PLOTTED  
 NOTE BOOK NO. \_\_\_\_\_  
 TEMPLATE AREAS CHECKED

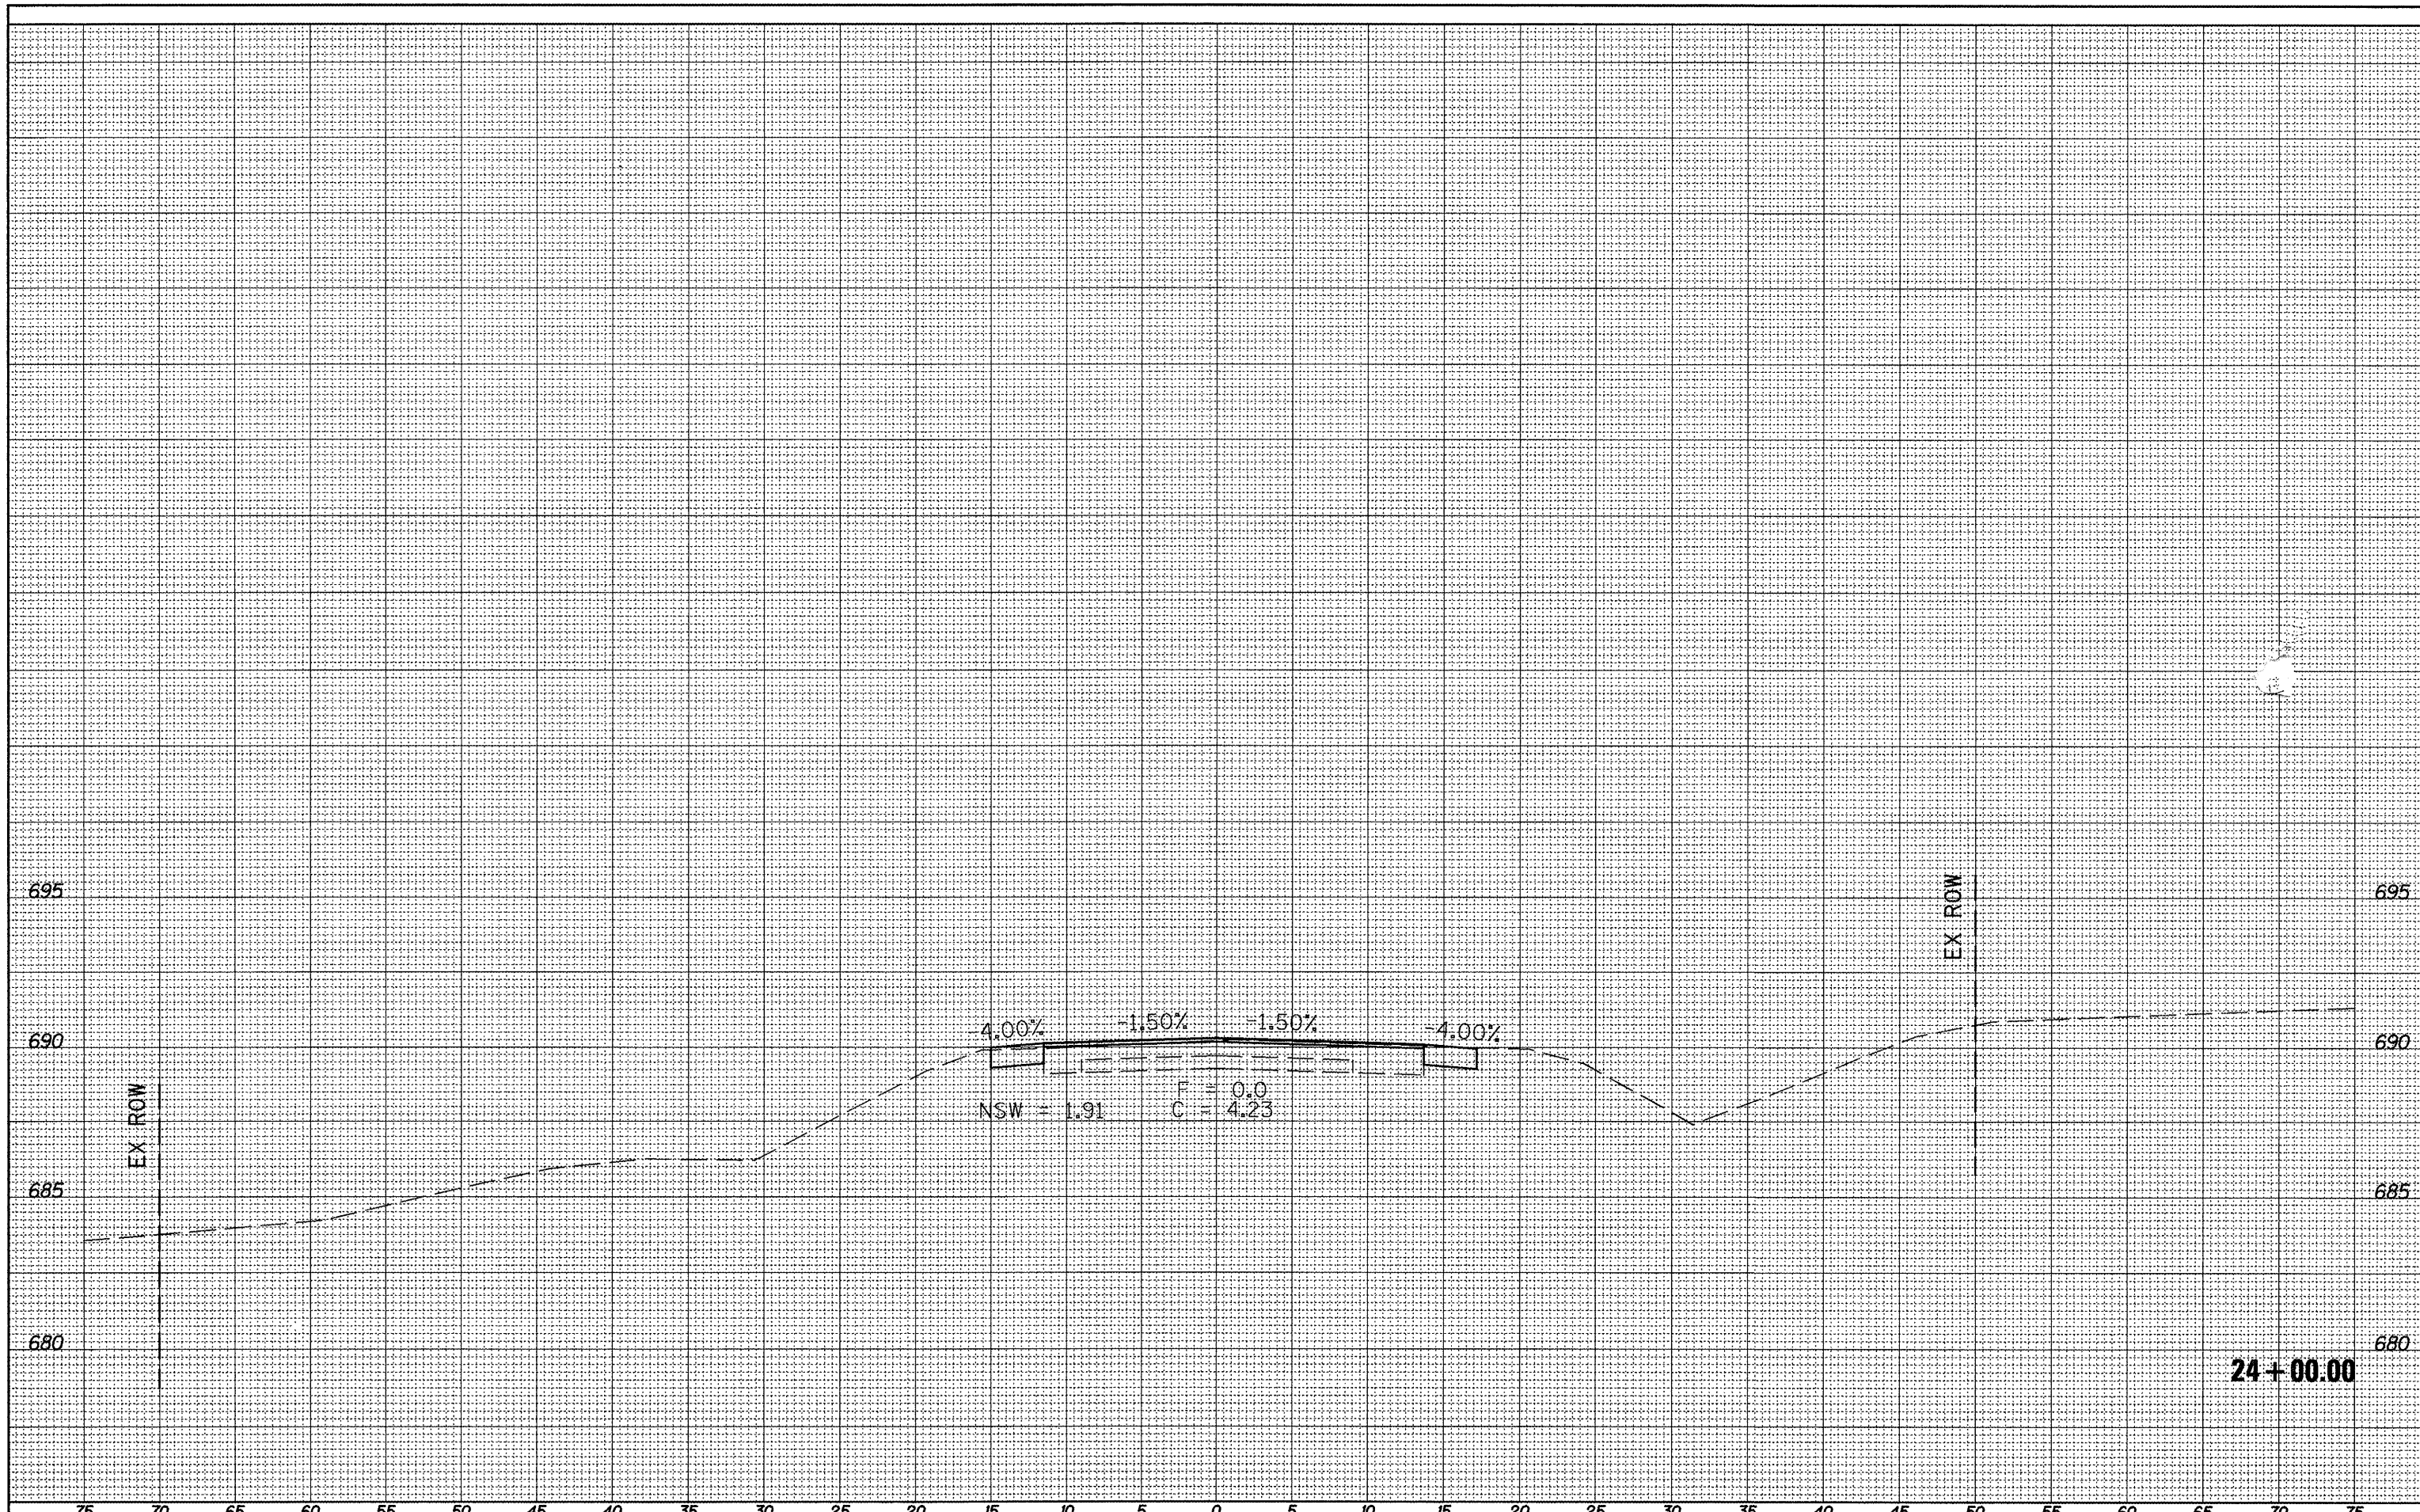

FILE NAME = xsectLsh.tdgn  
 USER NAME = horatkj  
 PLOT SCALE = 10.0\*57' / in.  
 PLOT DATE = 3/21/2012

DESIGNED -	REVISED -
DRAWN -	REVISED -
CHECKED -	REVISED -
DATE -	REVISED -

**STATE OF ILLINOIS**  
**DEPARTMENT OF TRANSPORTATION**

**CROSS SECTIONS**  
 SCALE: SHEET NO. OF SHEETS STA. 24+00.00 TO STA. 24+50.00

F.A.P. RTE. 317	SECTION 16W-1,RS-3	COUNTY FULTON	TOTAL SHEETS 347	SHEET NO. 347
CONTRACT NO. 88795			ILLINOIS FED. AID PROJECT	