


NOTE BOOK TEMPLATE NO. 1234567890

NOTE BOOK TEMPLATE NO. 1234567890

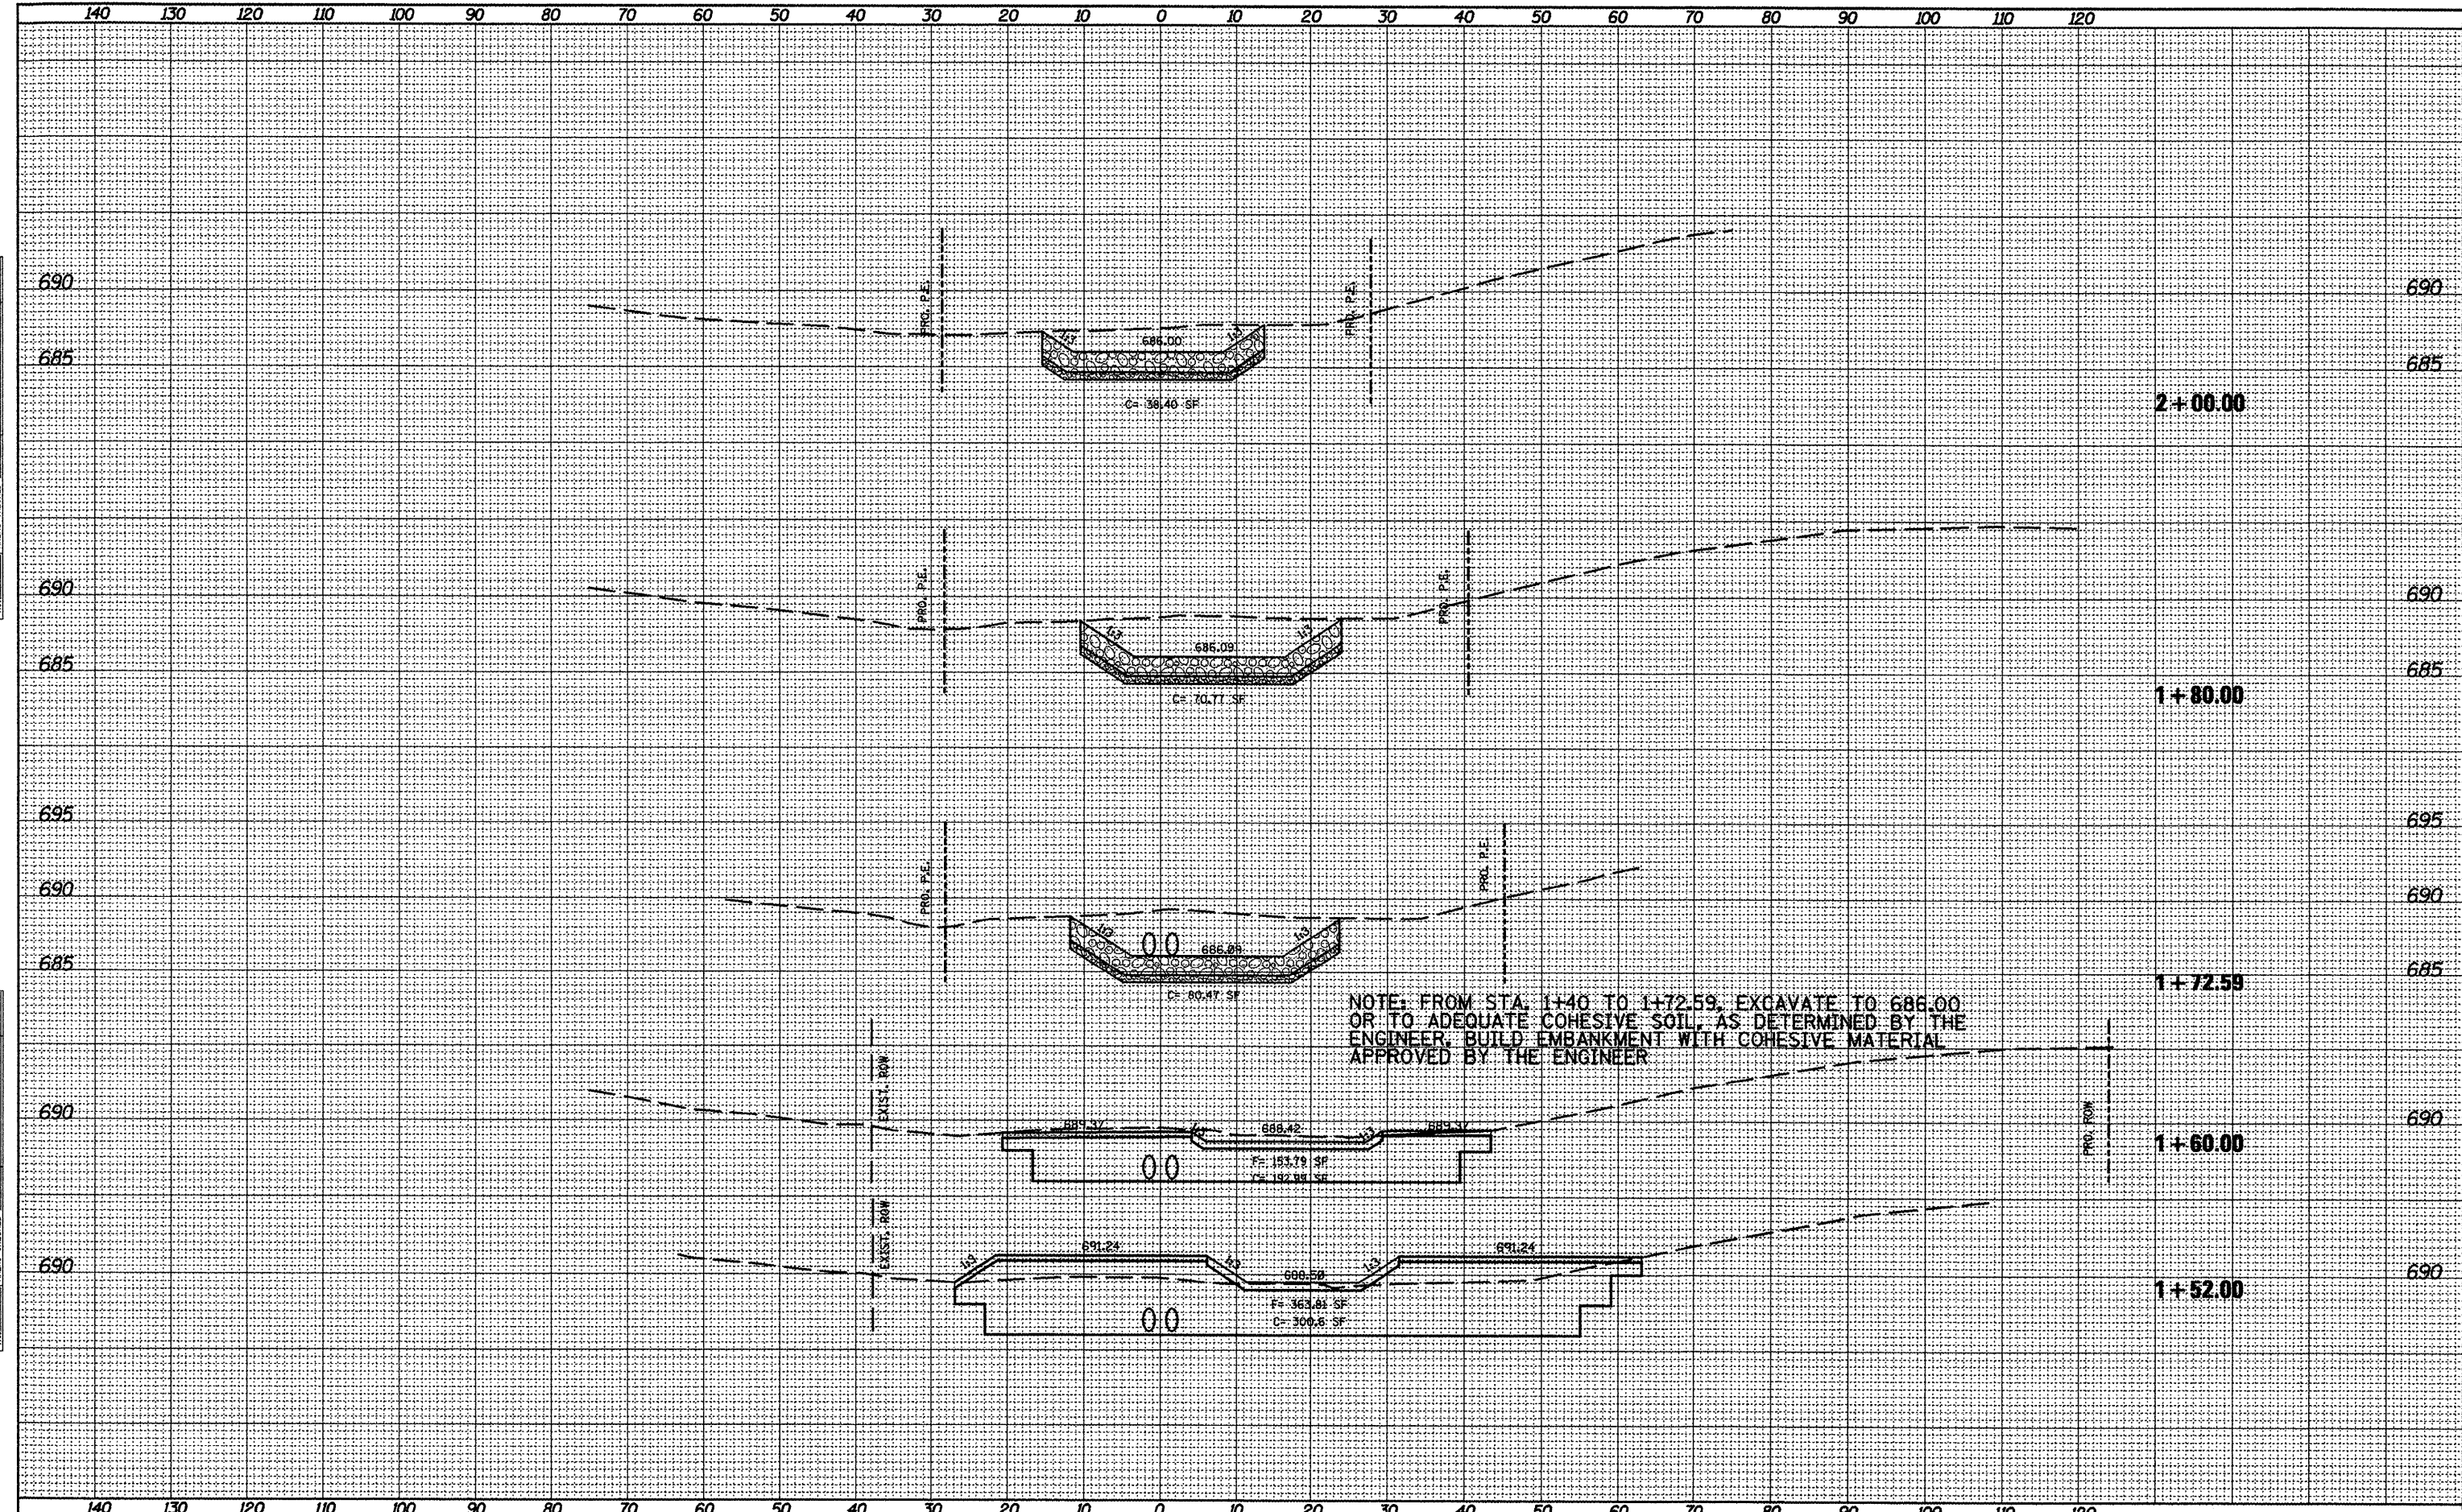

FILE NAME = xseo.dgn  
 USER NAME = horath-j  
 PLOT SCALE = 20.0/13.0' / 1" / 1"  
 PLOT DATE = 4/5/2012

DESIGNED -	REVISED -
DRAWN -	REVISED -
CHECKED -	REVISED -
DATE -	REVISED -

**STATE OF ILLINOIS  
 DEPARTMENT OF TRANSPORTATION**

**DETENTION BASIN  
 CROSS SECTION**

SCALE: SHEET OF SHEETS STA. 1+52.00 TO STA. 2+00.00

F.A.P. RTE. 317	SECTION 16W-1, RS-3	COUNTY FULTON	TOTAL SHEETS 347	SHEET NO. 347
CONTRACT NO. 88795				
ILLINOIS FED. AID PROJECT				