


NOTE BOOK TEMPLATE AREAS CHECKED NO.

NOTE BOOK TEMPLATE AREAS CHECKED NO.

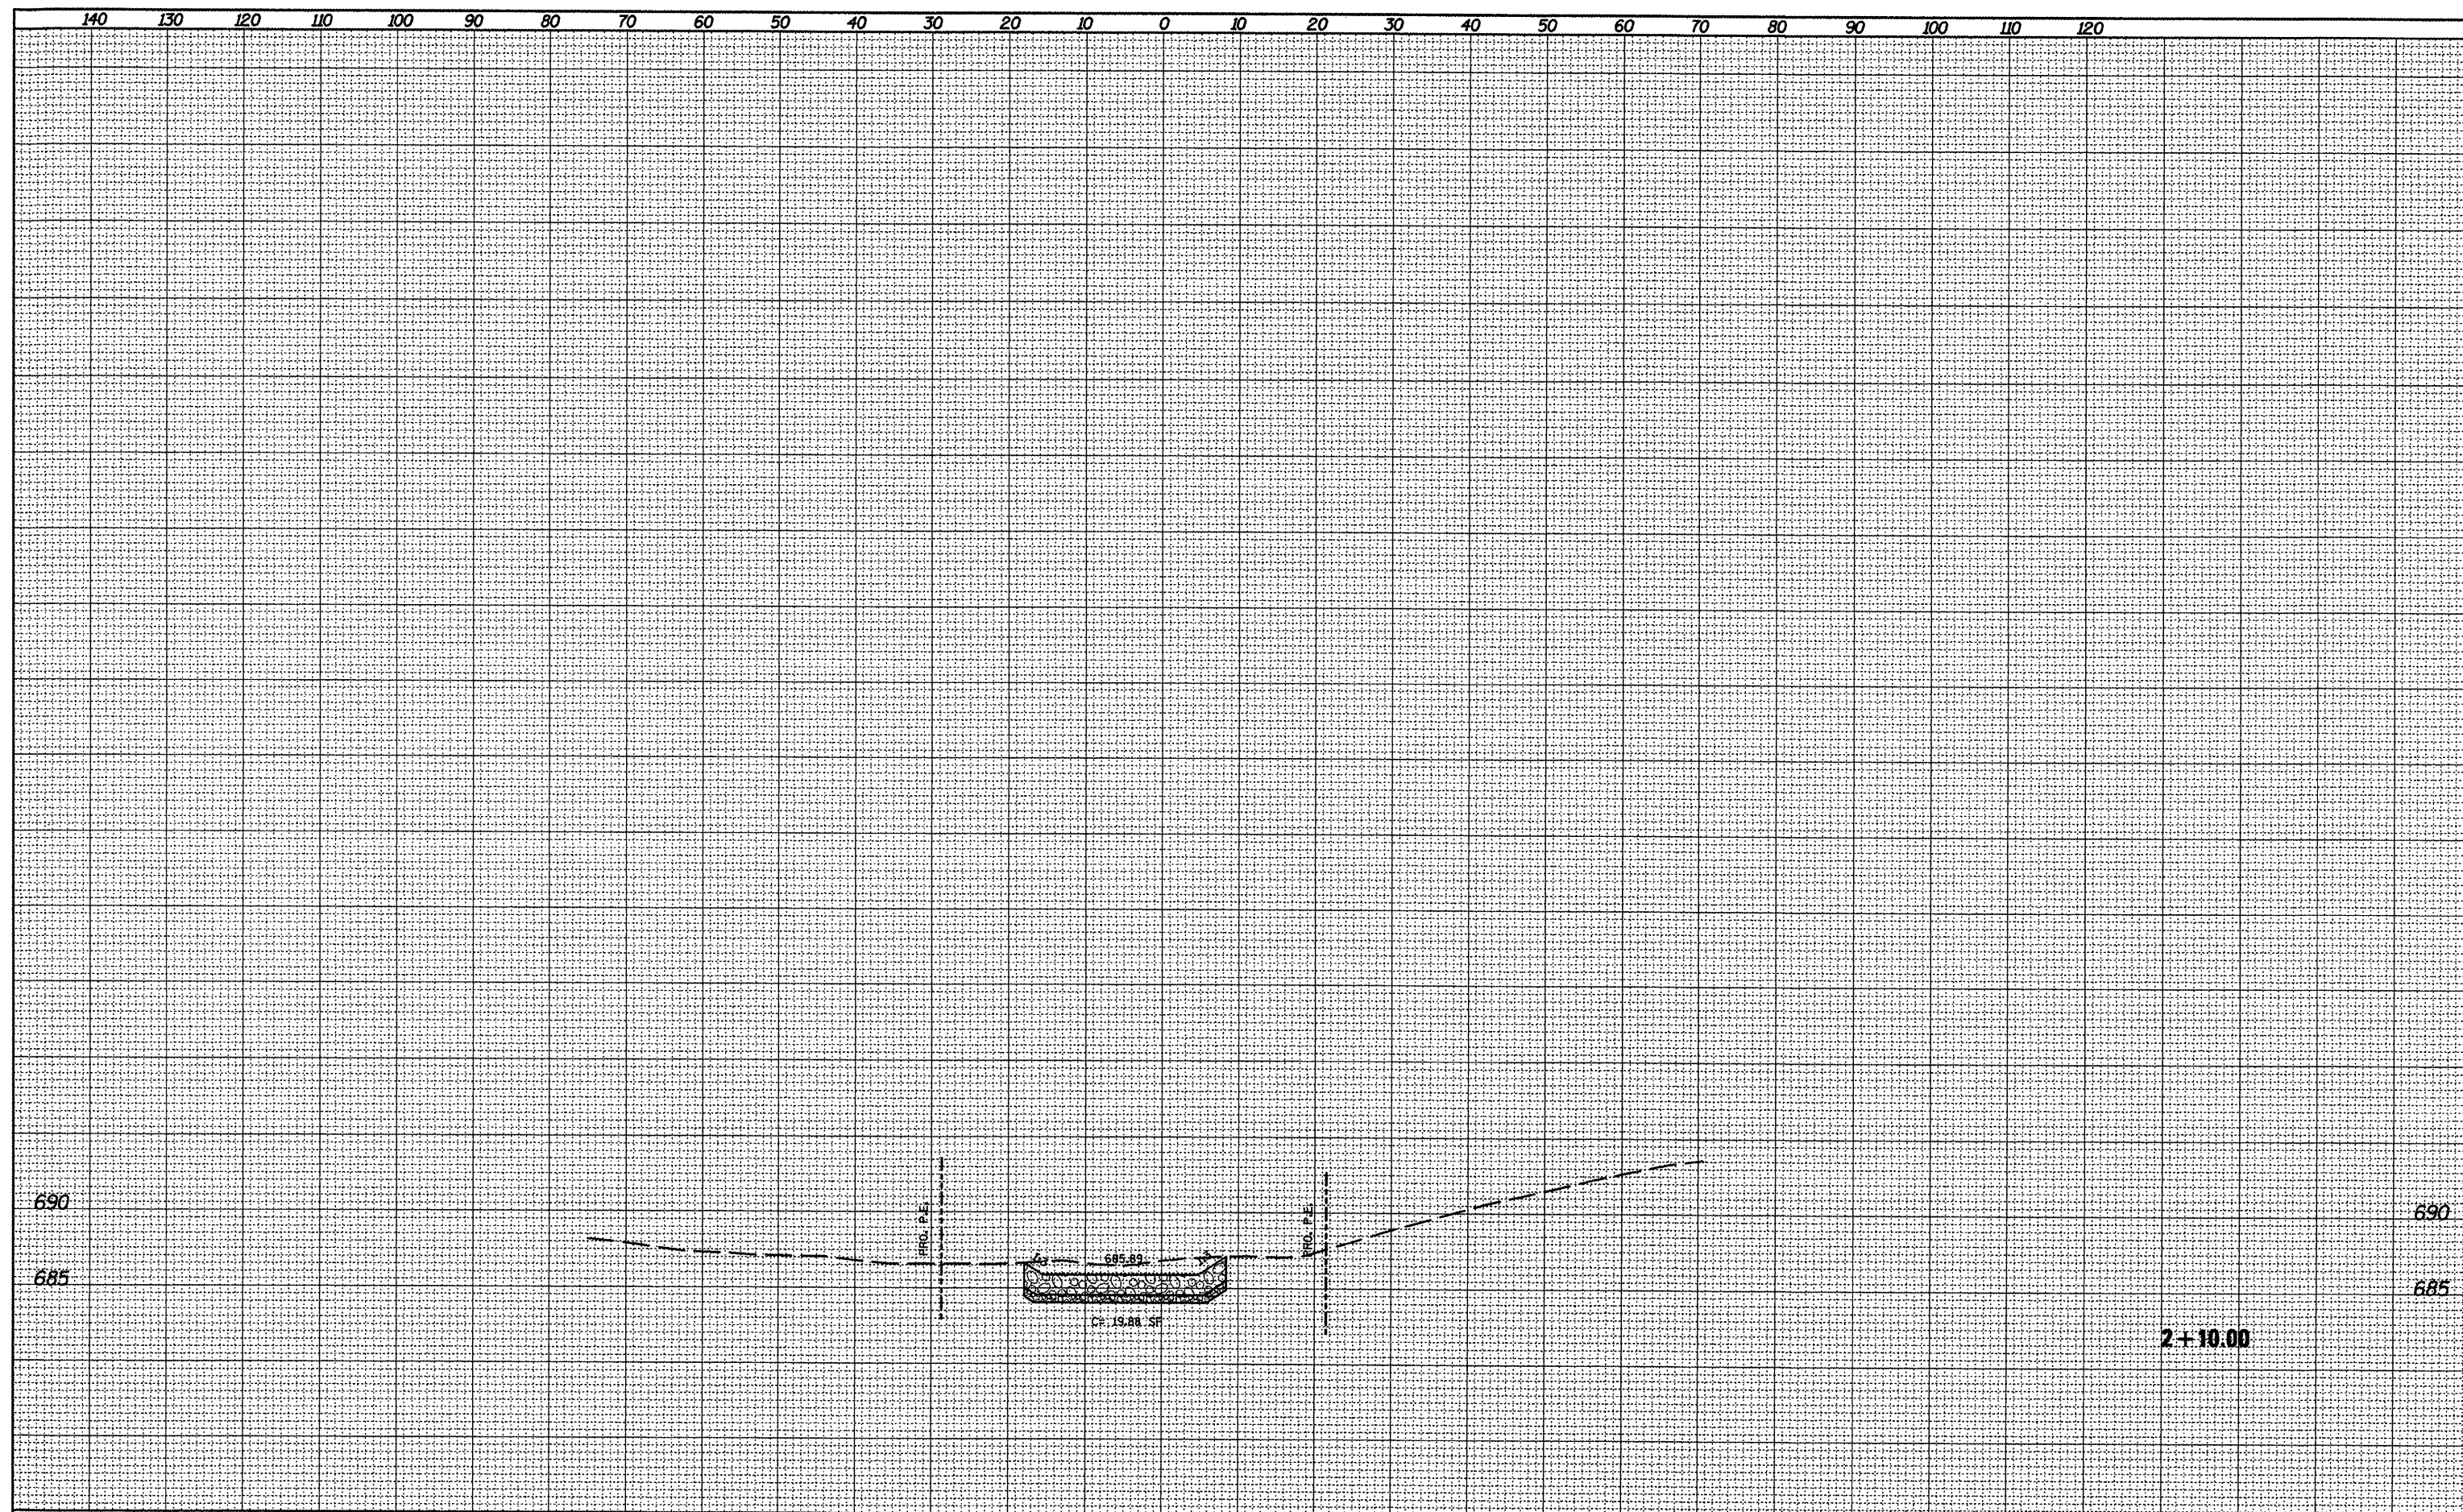

FILE NAME =
vsec.dgn

USER NAME = horstkj
PLOT SCALE = 20.0000' / in.
PLOT DATE = 4/5/2012

DESIGNED -	REVISED -
DRAWN -	REVISED -
CHECKED -	REVISED -
DATE -	REVISED -

**STATE OF ILLINOIS
DEPARTMENT OF TRANSPORTATION**

**DETENTION BASIN
CROSS SECTIONS**

SCALE: SHEET OF SHEETS STA. 2+10.00 TO STA. 2+10.00

F.A.P. RTE. 317	SECTION 16W-1, RS-3	COUNTY FULTON	TOTAL SHEETS 347	SHEET NO. 347D
CONTRACT NO. 88795			ILLINOIS FED. AID PROJECT	