


ROUTE BOOK NO. []
 DATE []
 AREAS CHECKED []

ROUTE BOOK NO. []
 DATE []
 AREAS CHECKED []

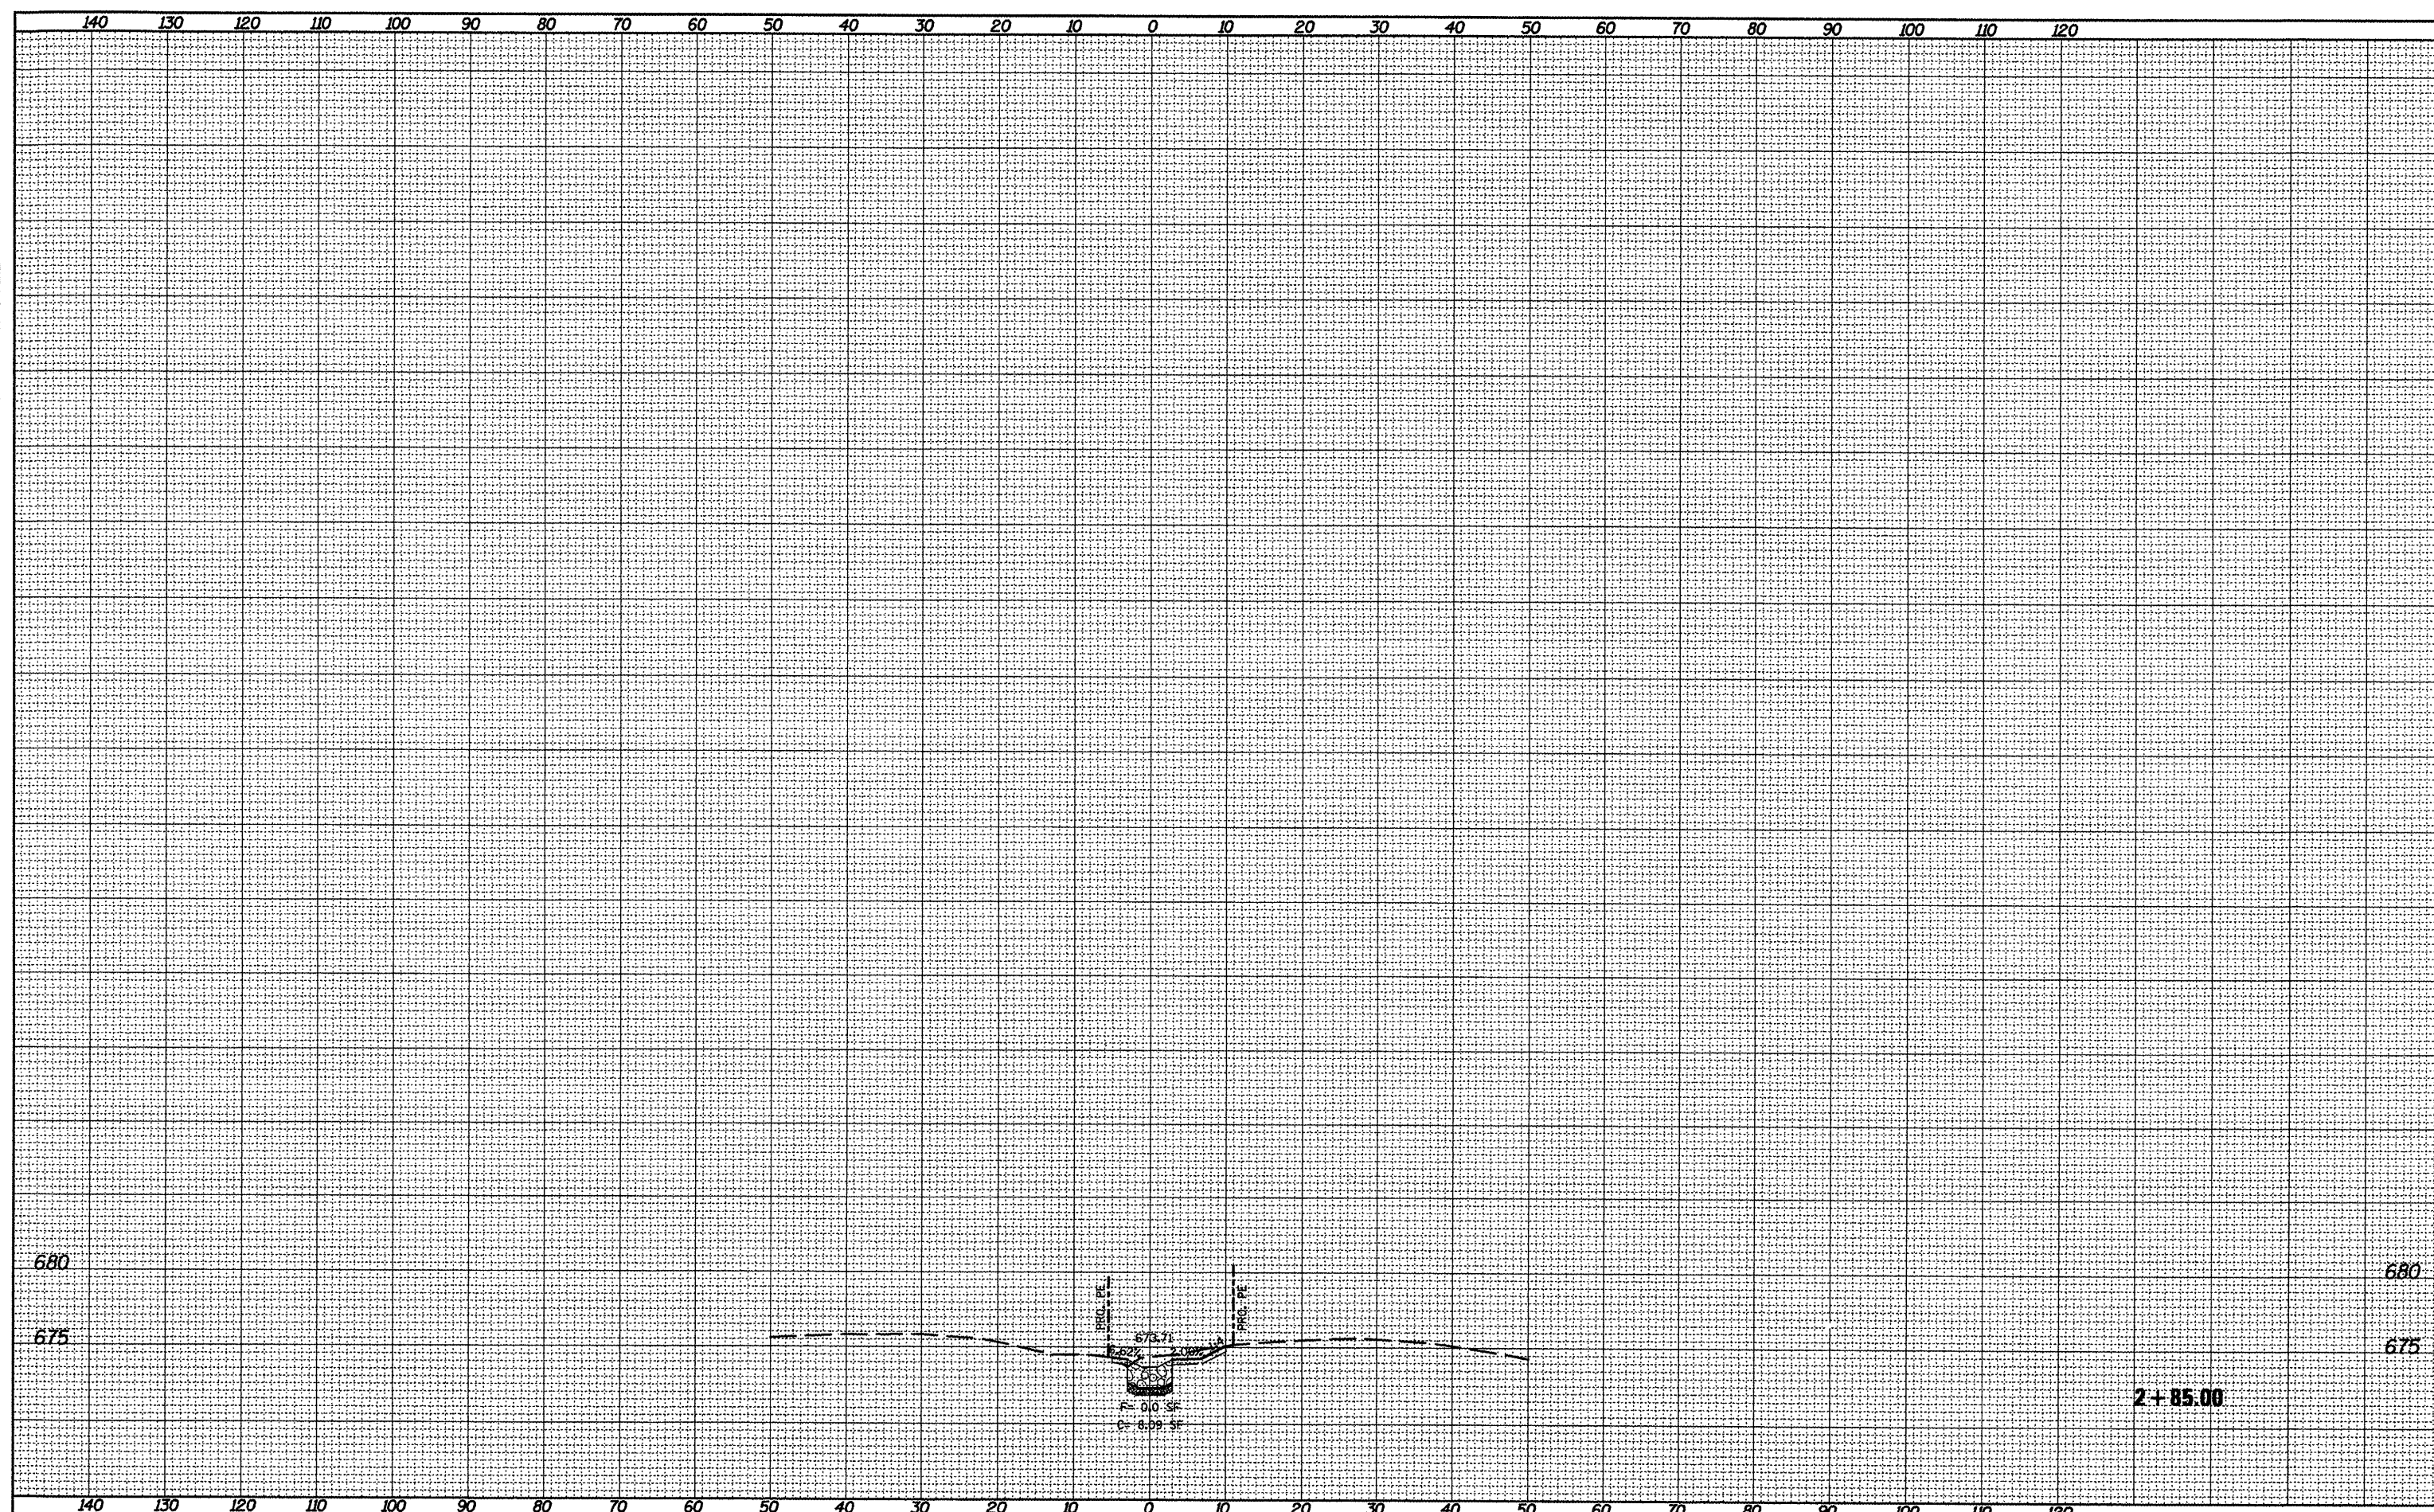

| | | | | | | | | | | | | |
|-------------------------|------------------------------|------------|-----------|-----------------------------------------------------------------|----------------------------------------------------------|--------------------|------------------------|------------------|---------------------|-------------------------------------------------|--|--|
| FILE NAME = xsec.dgn | USER NAME = horaskj | DESIGNED - | REVISED - | STATE OF ILLINOIS DEPARTMENT OF TRANSPORTATION | WEST STORM SEWER OUTFALL CROSS SECTIONS | F.A.P. RTE. 317 | SECTION 16W-1, RS-3 | COUNTY FULTON | TOTAL SHEETS 347 | SHEET NO. 347F | | |
| | PLOT SCALE = 20.0000' / 1" = | DRAWN - | REVISED - | | | SCALE: | SHEET OF SHEETS | STA. 2+85.00 | TO STA. 2+85.00 | ILLINOIS FED. AID PROJECT CONTRACT NO. 88795 | | |
| | PLOT DATE = 4/5/2012 | CHECKED - | REVISED - | | | | | | | | | |
| | | DATE - | REVISED - | | | | | | | | | |