


© Copyright Hanson Professional Services Inc. 2012
HANSON
 Hanson Professional Services Inc.

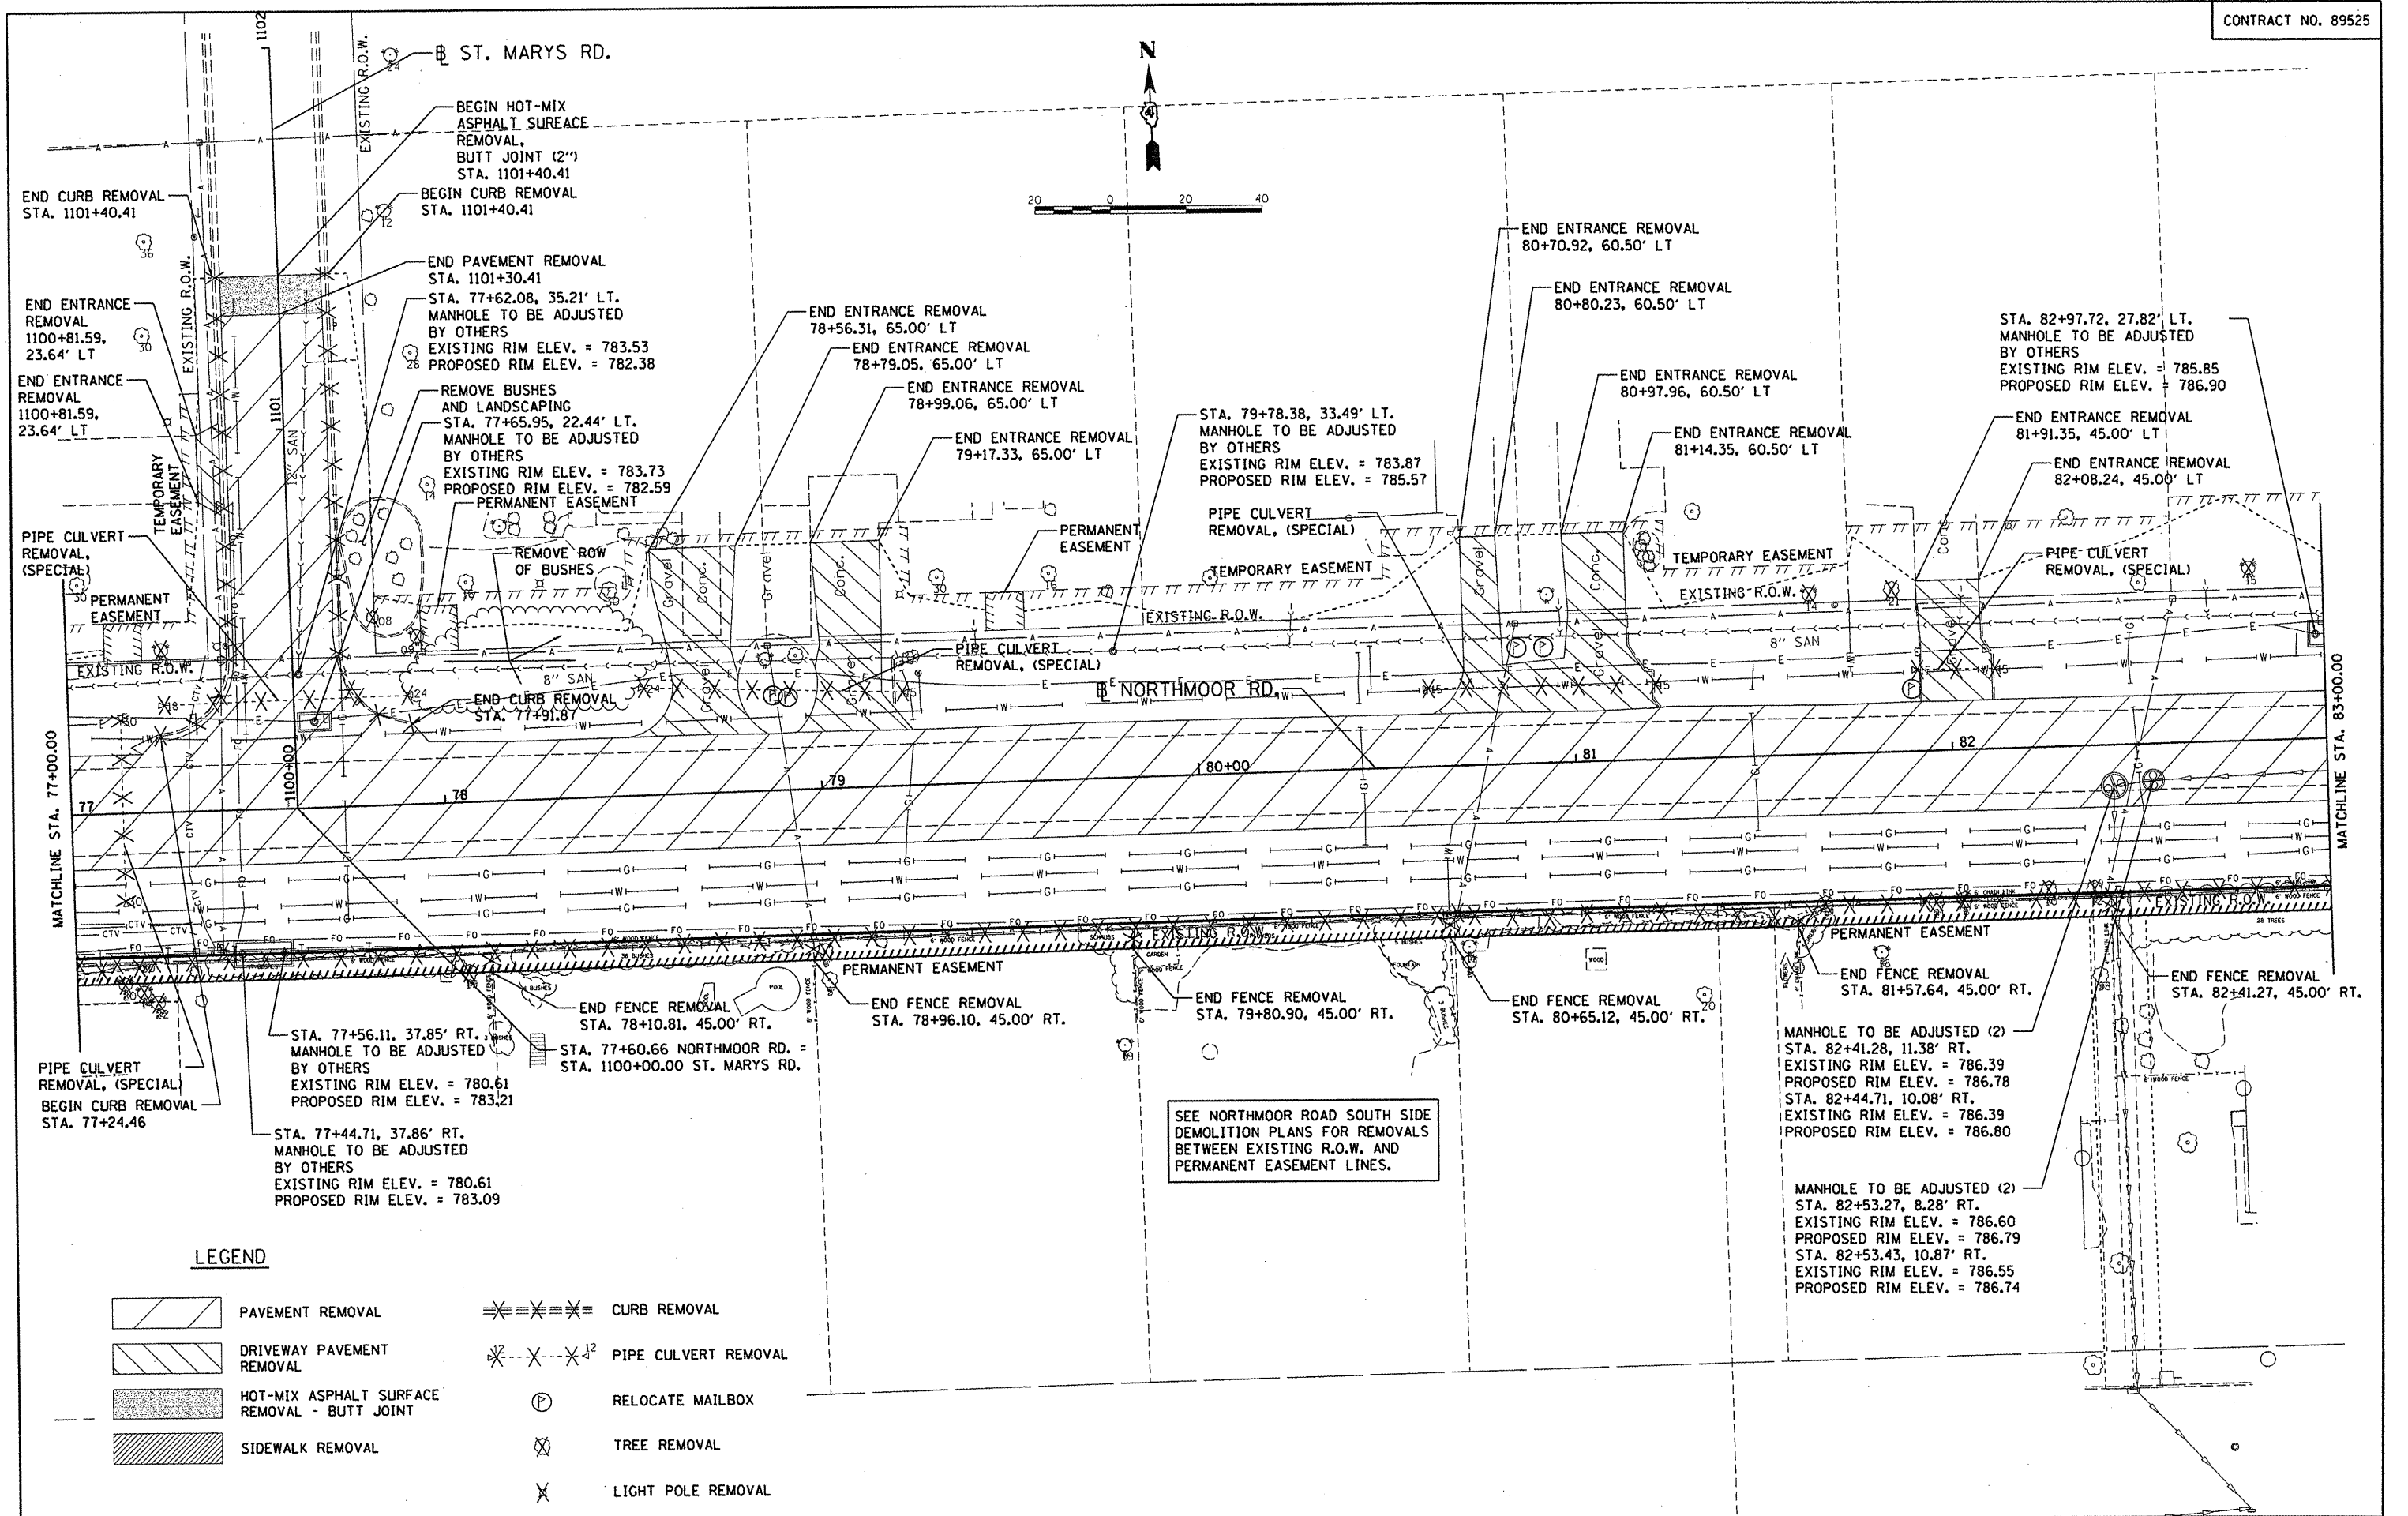

LEGEND

- | | | | |
|--|--|--|----------------------|
| | PAVEMENT REMOVAL | | CURB REMOVAL |
| | DRIVEWAY PAVEMENT REMOVAL | | PIPE CULVERT REMOVAL |
| | HOT-MIX ASPHALT SURFACE REMOVAL - BUTT JOINT | | RELOCATE MAILBOX |
| | SIDEWALK REMOVAL | | TREE REMOVAL |
| | | | LIGHT POLE REMOVAL |

SEE NORTHMOOR ROAD SOUTH SIDE DEMOLITION PLANS FOR REMOVALS BETWEEN EXISTING R.O.W. AND PERMANENT EASEMENT LINES.

FILE NAME = I:\09Jobs\09L0027A\CADD\Road\Sheet\103dem.dgn	USER NAME = dawso00878	DESIGNED - DLC	REVISED -	STATE OF ILLINOIS DEPARTMENT OF TRANSPORTATION	NORTHMOOR ROAD STAGE 2 IMPROVEMENT DEMOLITION PLAN			F.A.U. RTE. 6647	SECTION 05-00302-01-PV	COUNTY PEORIA	TOTAL SHEETS 125	SHEET NO. 18
PLOT SCALE = 40,0000' / in.	CHECKED - MGD	DATE - 03/27/12	REVISED -		SCALE: 1"=20'	SHEET NO. OF SHEETS	STA. 77+00.00 TO STA. 83+00.00	FED. ROAD DIST. NO.	ILLINOIS FED. AID PROJECT	CONTRACT NO. 89525	M-5093137	