
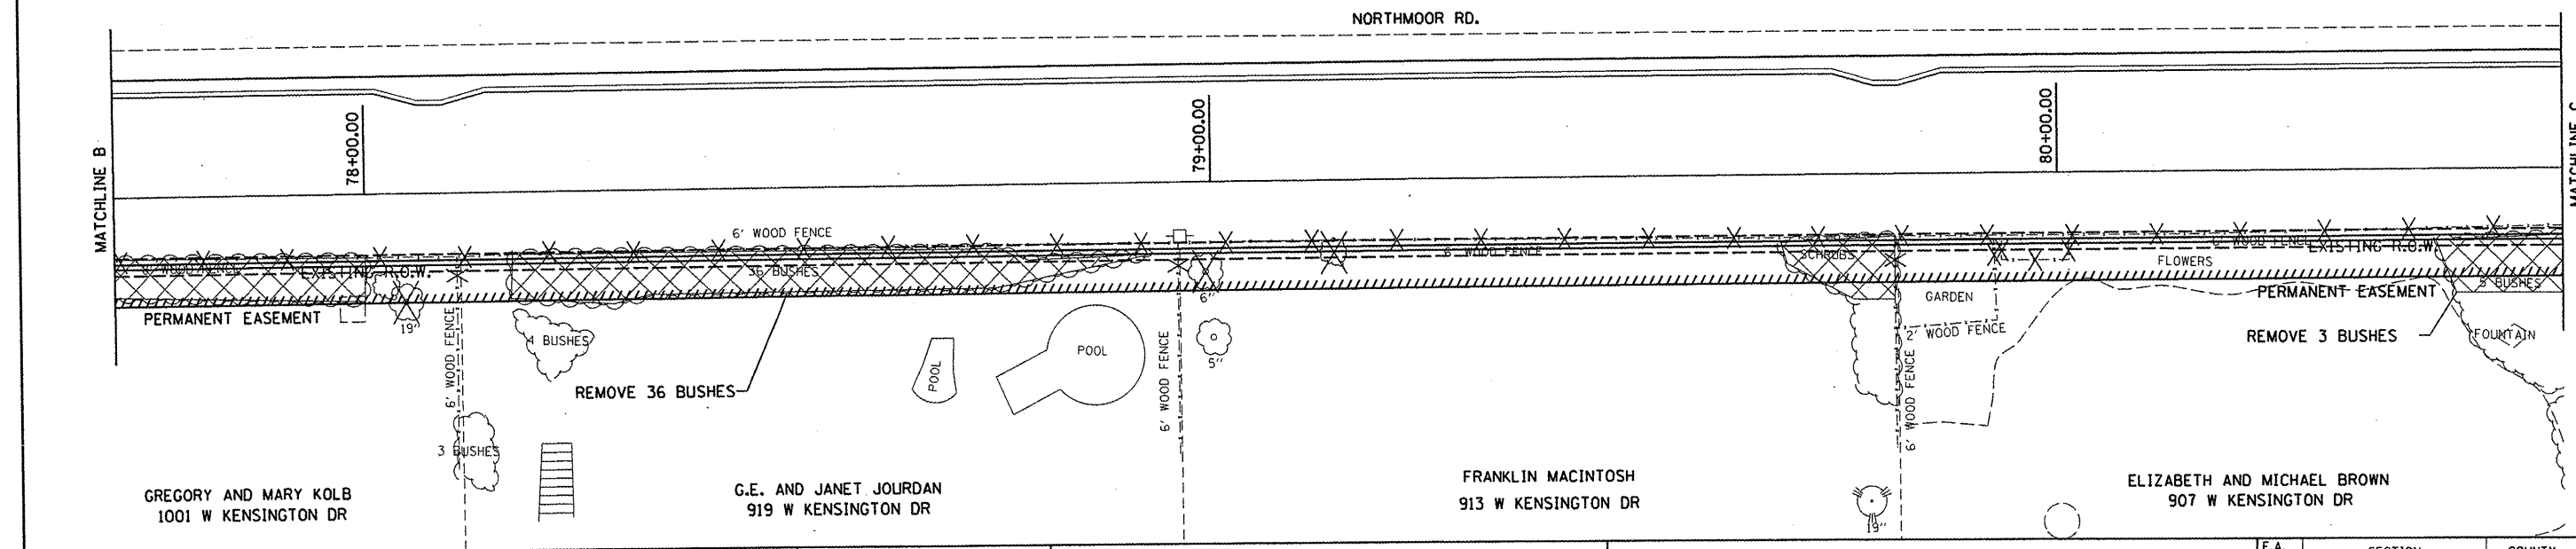
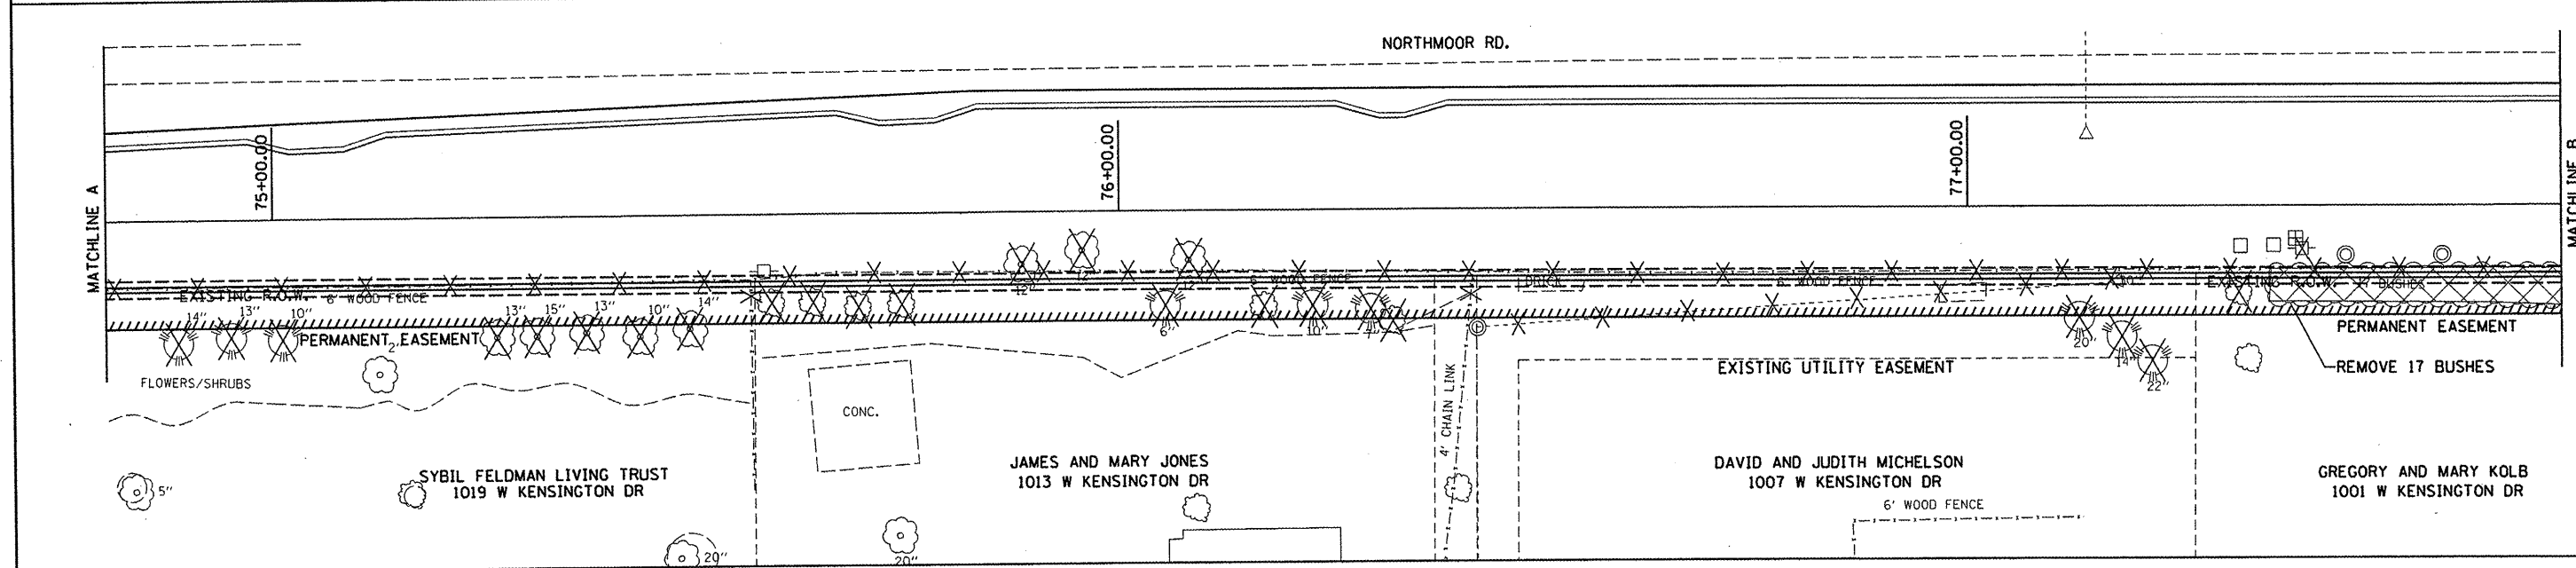


**LEGEND**

- BUSH REMOVAL
- TREE REMOVAL
- FENCE REMOVAL

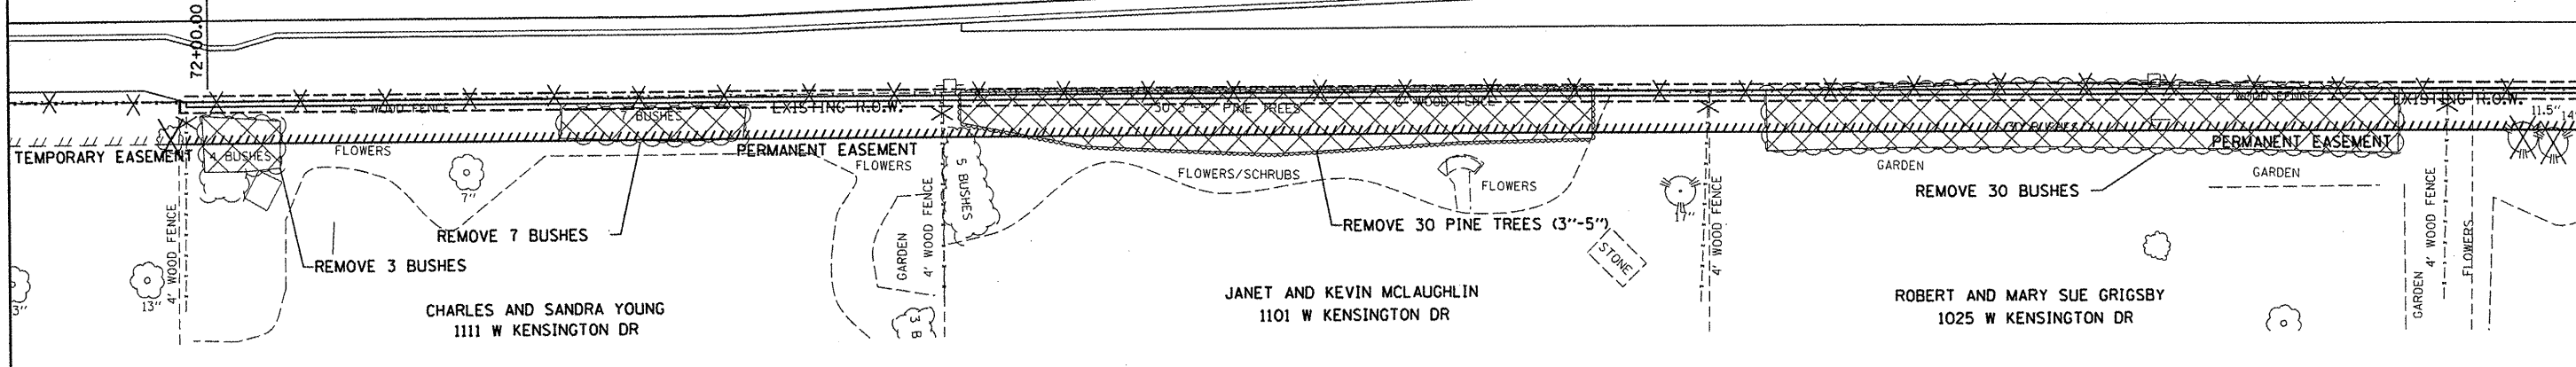

© Copyright Hanson Professional Services Inc. 2012  
**HANSON**  
Hanson Professional Services Inc.

FILE NAME =	USER NAME = daws00878	DESIGNED - DLC	REVISED -
I:\09\Jobs\09L0027A\CADD\Road\Sheet\c-10\dem.dgn		DRAWN - DLC	REVISED -
PLOT SCALE = 20.0000' / in.		CHECKED - MGD	REVISED -
PLOT DATE = 04/02/2012		DATE - 03/27/12	REVISED -

**STATE OF ILLINOIS  
DEPARTMENT OF TRANSPORTATION**

**NORTHMOOR ROAD STAGE 2 IMPROVEMENT  
SOUTH SIDE DEMOLITION PLAN**

SCALE: SHEET NO. OF SHEETS STA. TO STA.

F.A. RTE.	SECTION	COUNTY	TOTAL SHEETS	SHEET NO.
6647	05-00302-01-PV	PEORIA	125	20
11-00047-03-PV			CONTRACT NO. 89525	
ILLINOIS FED. AID PROJECT M-50931371				