


FINAL SURVEY	SURVEYED	BY	DATE
NOTE BOOK	PLOTTED		
AREAS	TEMPLATE		
CHECKED	AREAS		
	CHECKED		

ORIGINAL SURVEY	CONVERTED	BY	DATE
NOTE BOOK	PLOTTED		
AREAS	TEMPLATE		
CHECKED	AREAS		
	CHECKED		

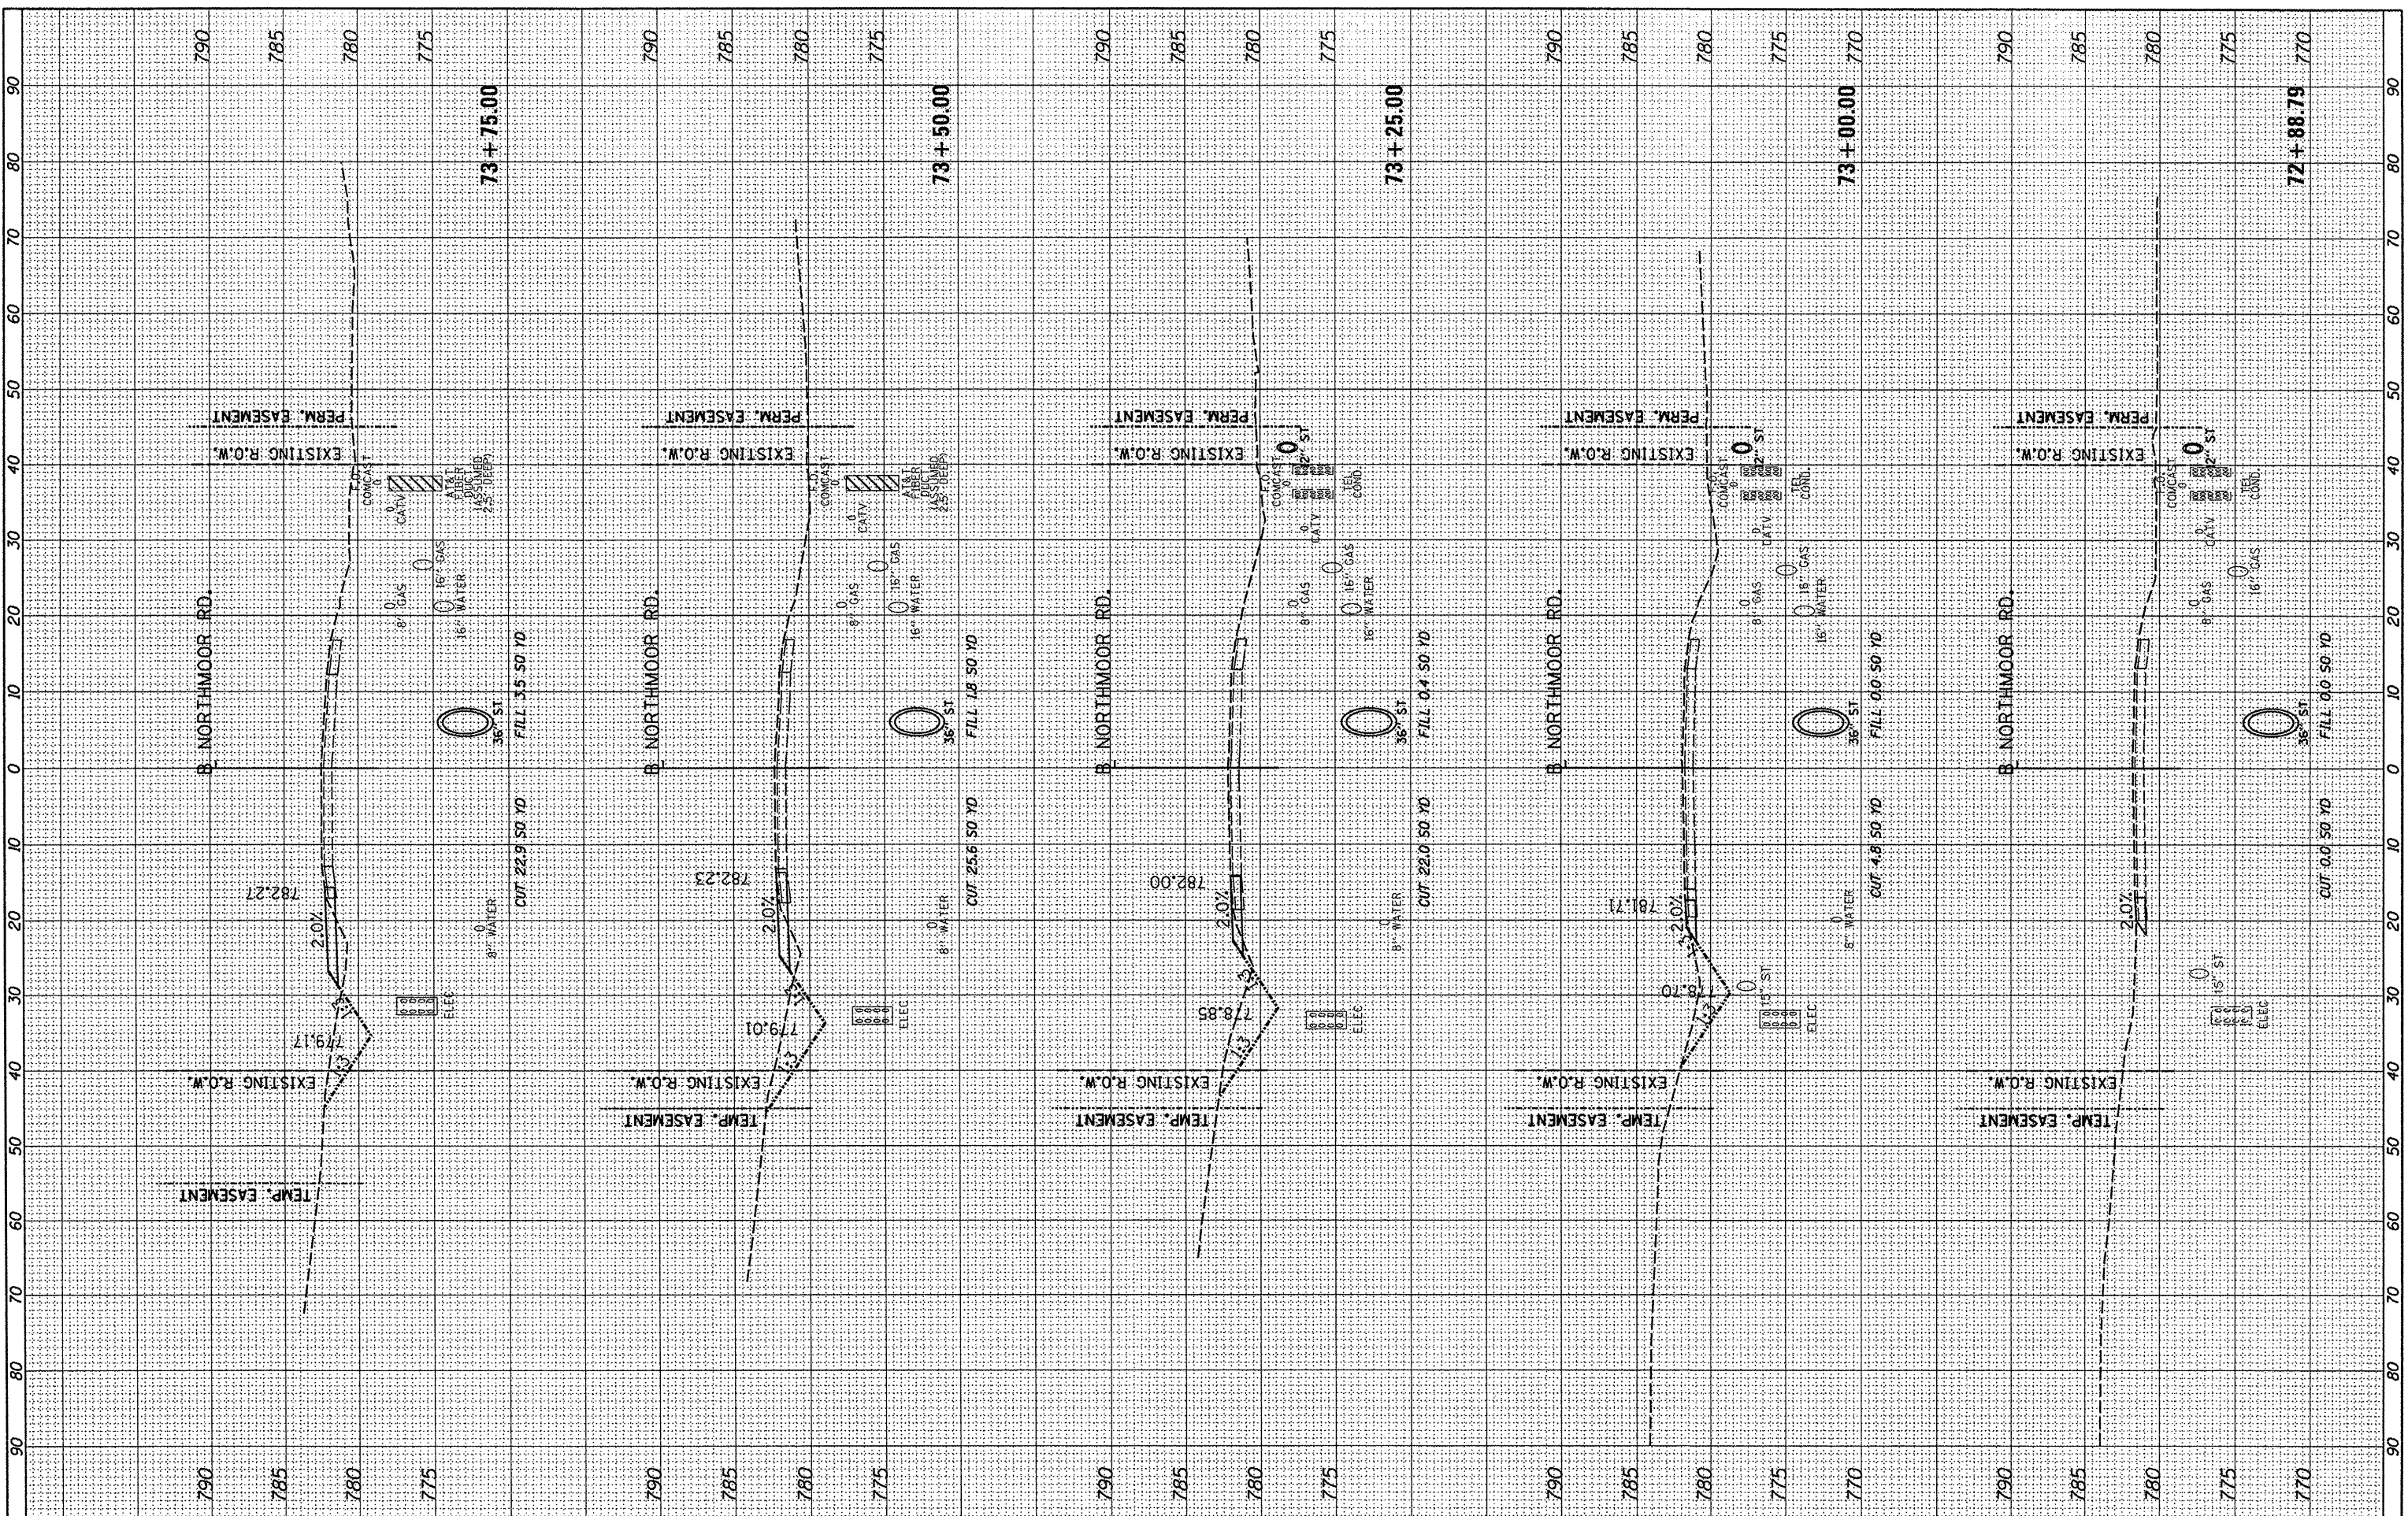

FILE NAME = 1:\09\Jobs\09L0027A\CADD\Road\Model\IE\Current\07.2206-2.5-X\Sections\T50.dgn
 PLOT SCALE = 20.0000' / in.
 PLOT DATE = 04/02/2012

USER NAME = davis00878
 DESIGNED - LC
 DRAWN - LC
 CHECKED - RB
 DATE - 03/27/12

REVISED -
 REVISED -
 REVISED -
 REVISED -

**STATE OF ILLINOIS
 DEPARTMENT OF TRANSPORTATION**

**NORTHMOOR ROAD SUGGESTED CONSTRUCTION STAGING
 CROSS SECTIONS - STAGE 1A**

SCALE: 1"=5'x10'H SHEET 1 OF 15 SHEETS STA. 72+88.79 TO STA. 73+75.00

F.A. RTE.	SECTION	COUNTY	TOTAL SHEETS	SHEET NO.
6647	05-00302-01-PV	PEORIA	125	81
	11-00047-03-PV	CONTRACT NO.	89525	
ILLINOIS FED. AID PROJECT M-5093 (137)				