


FINAL SURVEY	BY	DATE
PLOTTED		
NOTE BOOK		
AREAS CHECKED		
NO.		

ORIGINAL SURVEY	BY	DATE
PLOTTED		
NOTE BOOK		
AREAS CHECKED		
NO.		

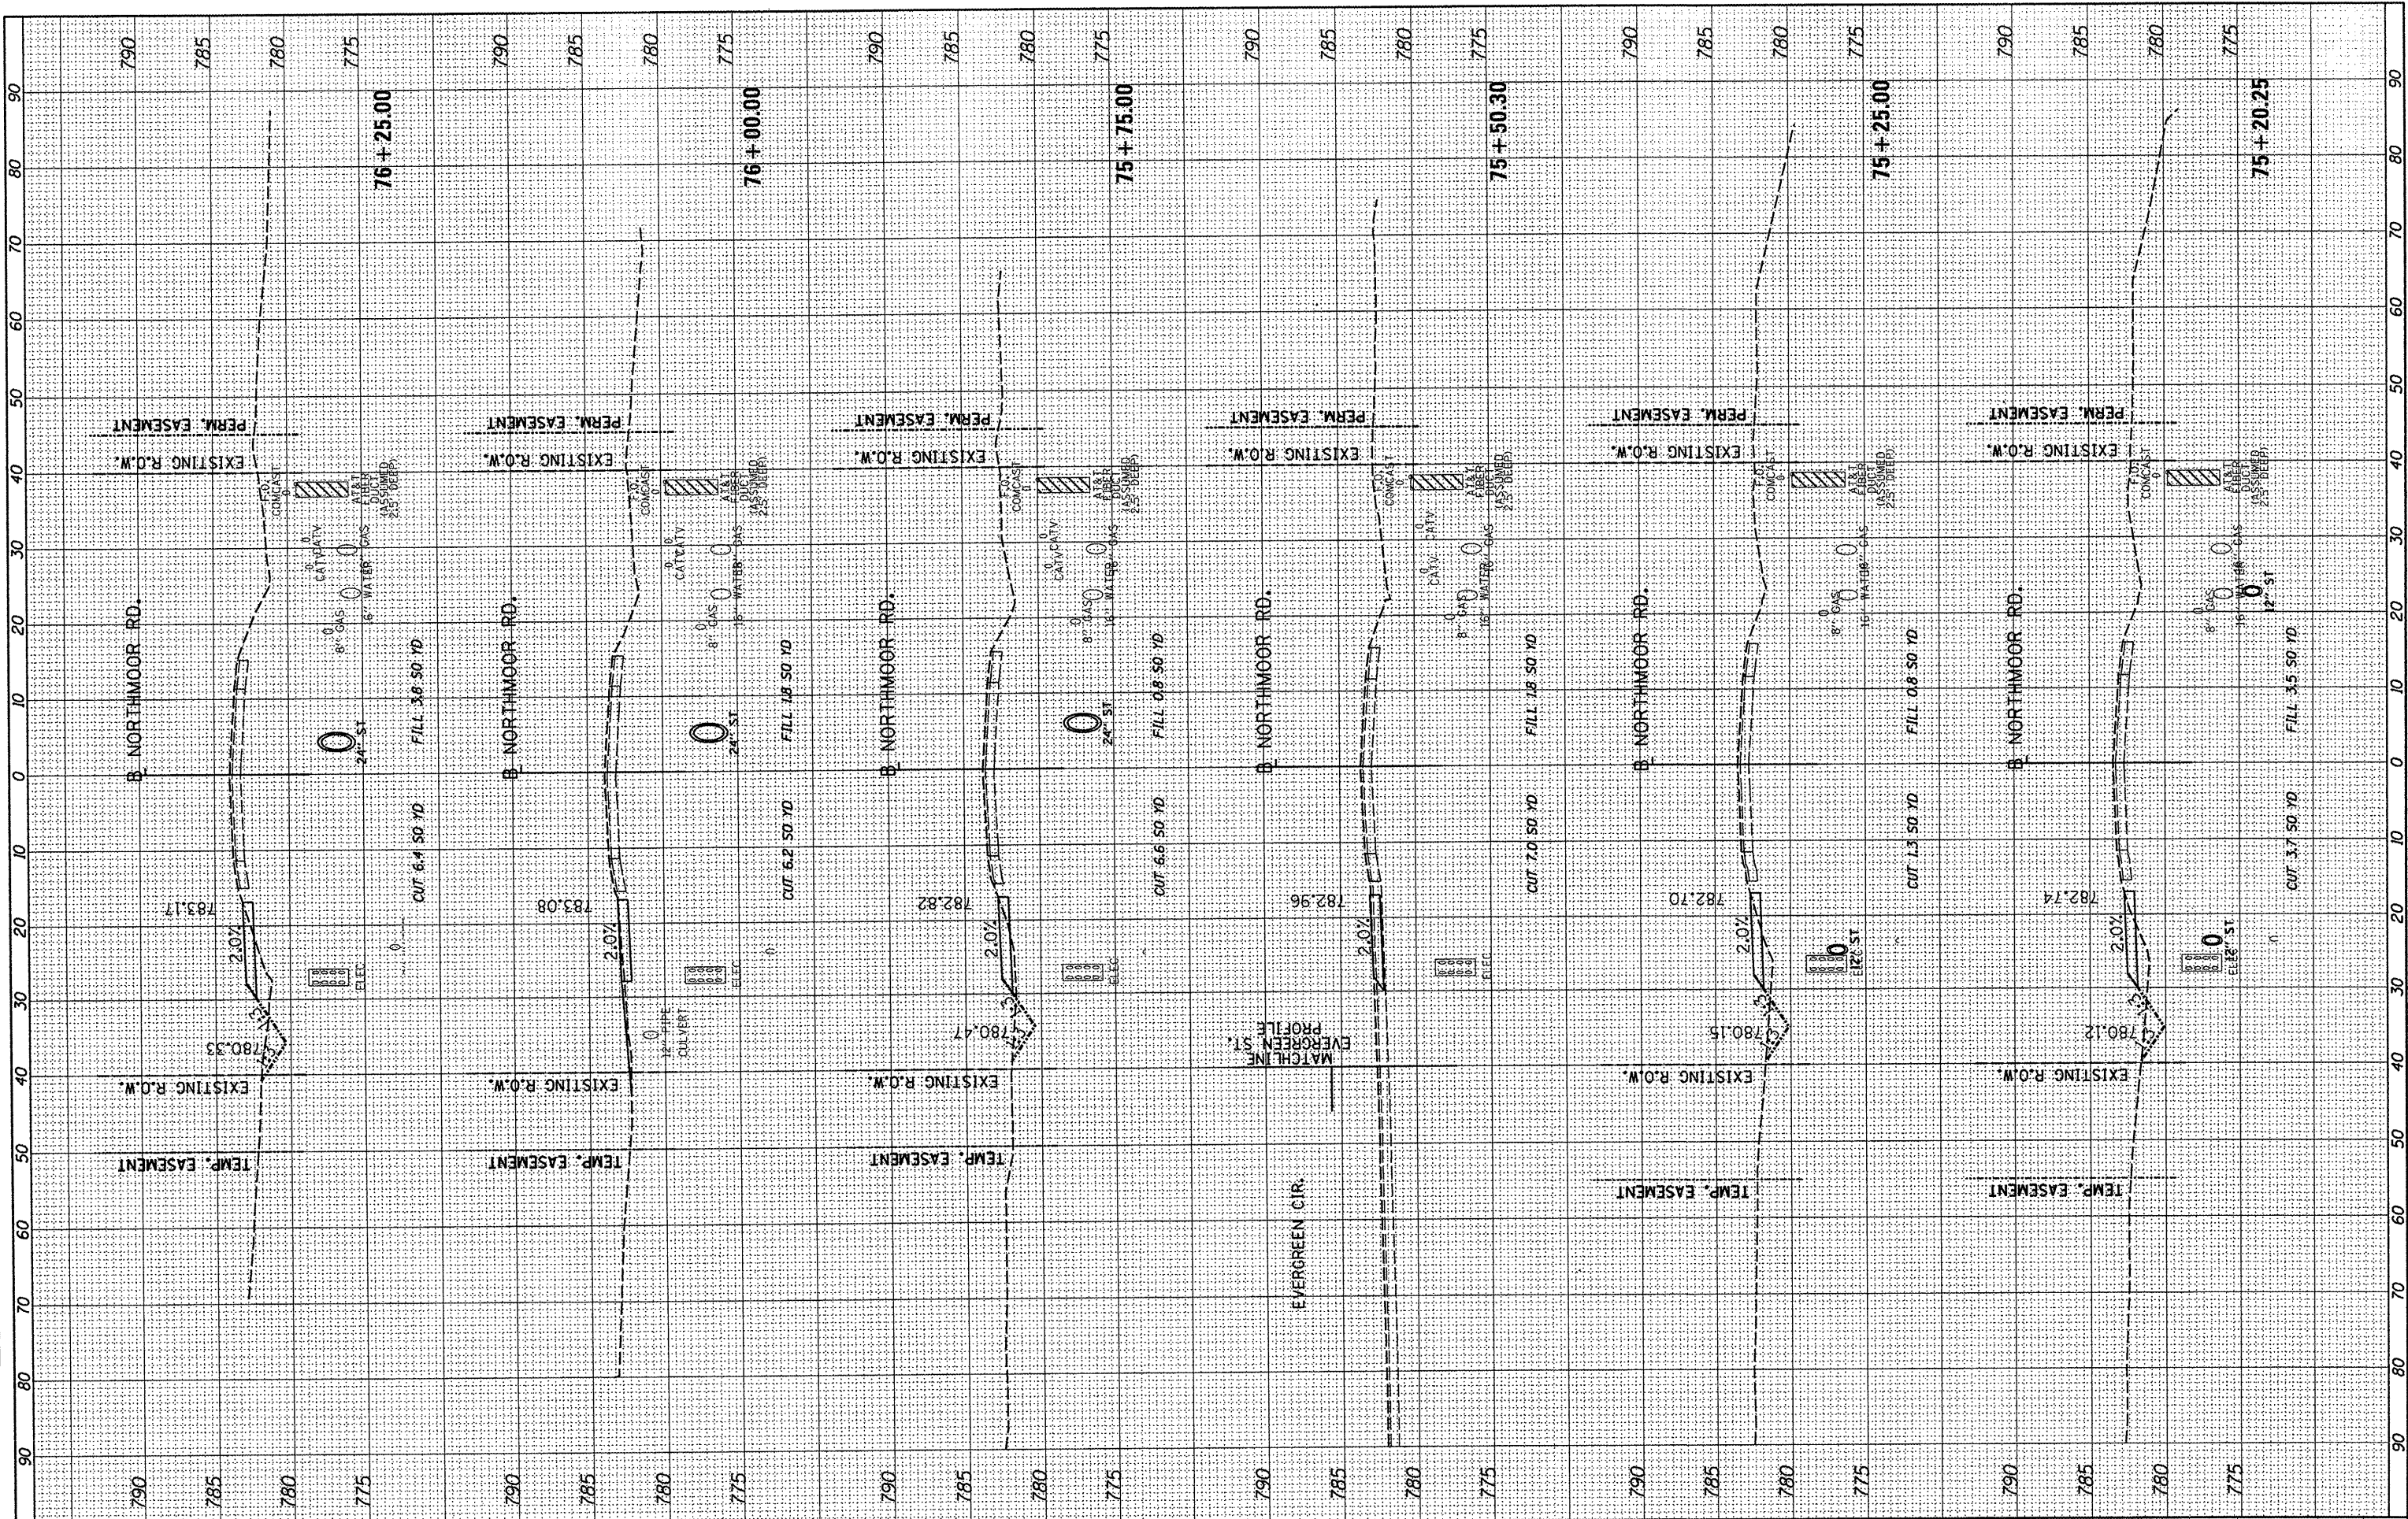

FILE NAME = I:\09\Jobs\09\0027A\CADD\Road\Model\IE\Current\07_2206-2.5-XSections\T50.dgn
 USER NAME = davis00878
 PLOT SCALE = 20.0000' / in.
 PLOT DATE = 04\02\2012

DESIGNED - LC	REVISED -
DRAWN - LC	REVISED -
CHECKED - RB	REVISED -
DATE - 03/27/12	REVISED -

**STATE OF ILLINOIS
DEPARTMENT OF TRANSPORTATION**

**NORTHMOOR ROAD SUGGESTED CONSTRUCTION STAGING
CROSS SECTIONS - STAGE 1A**

SCALE: 1"=5'-V:10'H SHEET 4 OF 15 SHEETS STA. 75+20.25 TO STA. 76+25.00

F.A. RTE.	SECTION	COUNTY	TOTAL SHEETS	SHEET NO.
6647	05-00302-01-PV	PEORIA	125	84
	11-00047-03-PV			
CONTRACT NO. 89525			ILLINOIS FED. AID PROJECT M-5093 (137)	