


NO.	AREAS CHECKED
AREAS	PLATE
NOTE BOOK	TEMPLATE
SURVEY	NO.
BY	DATE

NO.	AREAS CHECKED
AREAS	PLATE
NOTE BOOK	TEMPLATE
SURVEY	NO.
BY	DATE

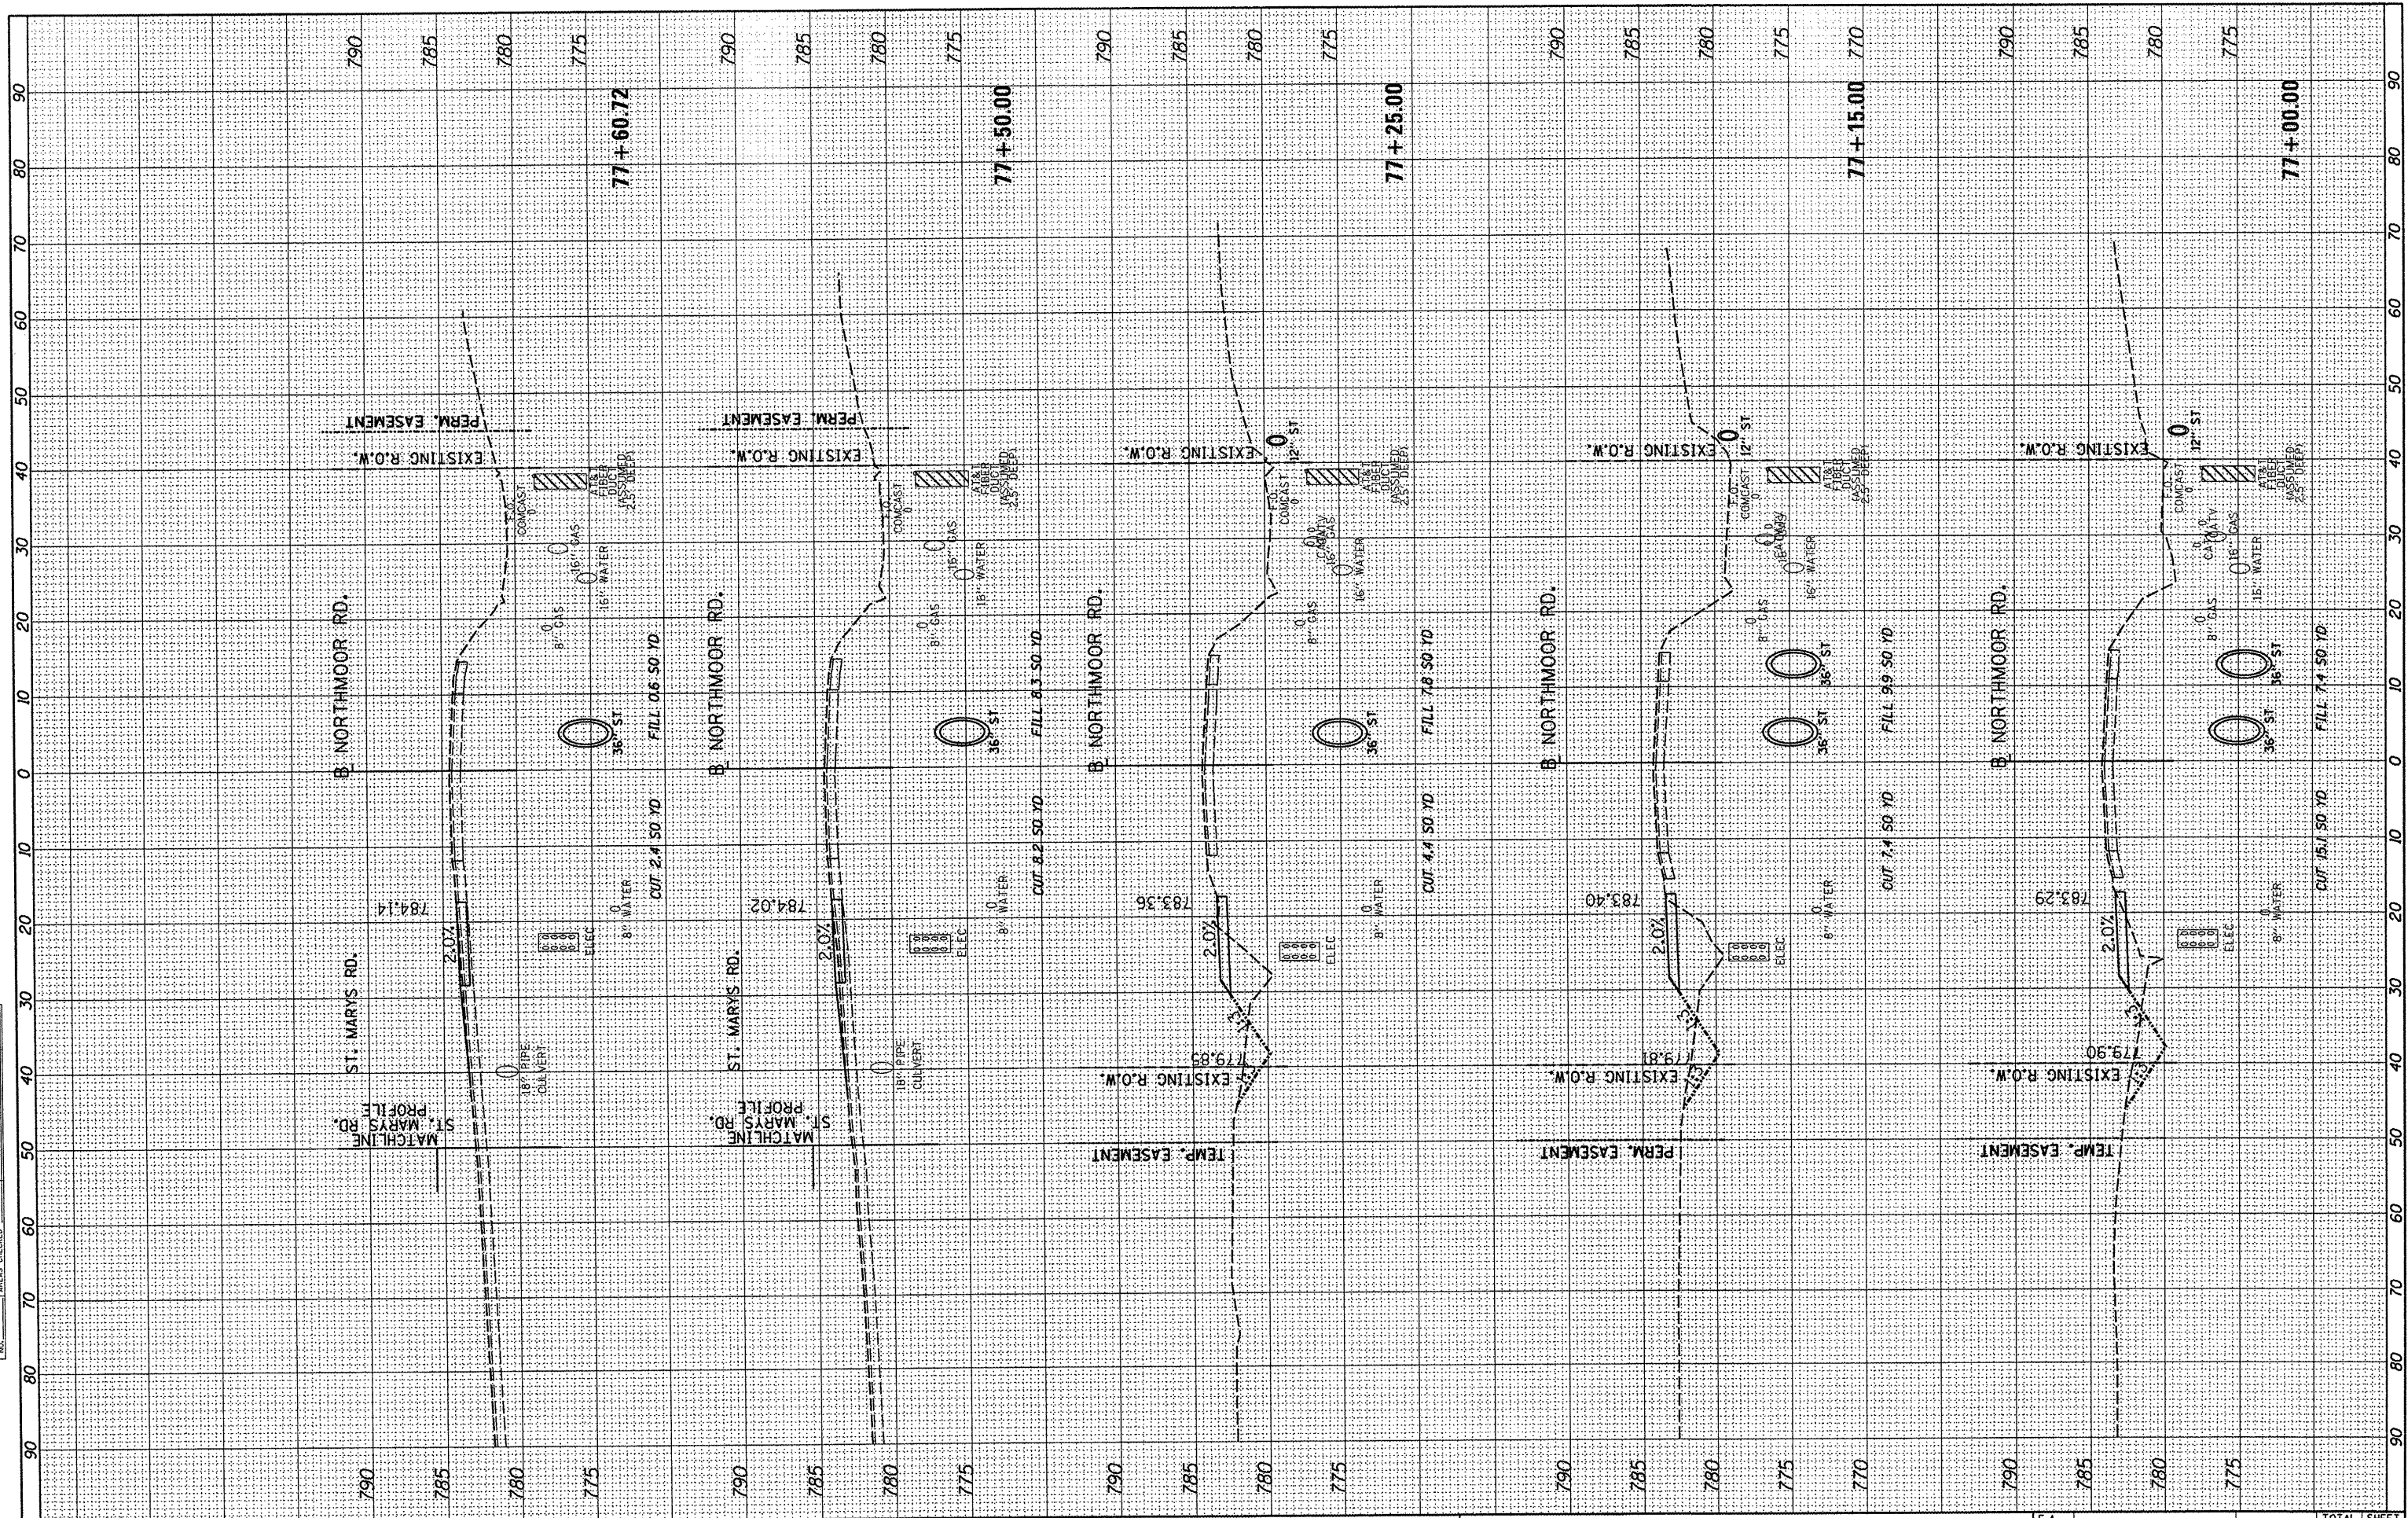

FILE NAME = I:\09\Jobs\09L00274\CADD\Road\Mod\1E\Current\07_2206-2-S-X\Sections\TSG.dgn
 USER NAME = davis00878
 DESIGNED - LC
 DRAWN - LC
 CHECKED - RB
 DATE - 03/27/12
 PLOT SCALE = 20.0000' / 1" =
 PLOT DATE = 04/02/2012

DESIGNED	- LC	REVISED	-
DRAWN	- LC	REVISED	-
CHECKED	- RB	REVISED	-
DATE	- 03/27/12	REVISED	-

**STATE OF ILLINOIS
DEPARTMENT OF TRANSPORTATION**

**NORTHMOOR ROAD SUGGESTED CONSTRUCTION STAGING
CROSS SECTIONS - STAGE 1A**

SCALE: 1"=5'V:10'H SHEET 6 OF 15 SHEETS STA. 77+00.00 TO STA. 77+60.72

F.A. RTE.	SECTION	COUNTY	TOTAL SHEETS	SHEET NO.
6647	05-00302-01-PV	PEORIA	125	86
	11-00047-03-PV	PEORIA		89525
ILLINOIS FED. AID PROJECT M-5093 (137)				