


FINAL SURVEY	DATE
SURVEYED	
PILOTTED	
NOTE BOOK	
NO.	

ORIGINAL SURVEY	DATE
SURVEYED	
PILOTTED	
NOTE BOOK	
NO.	

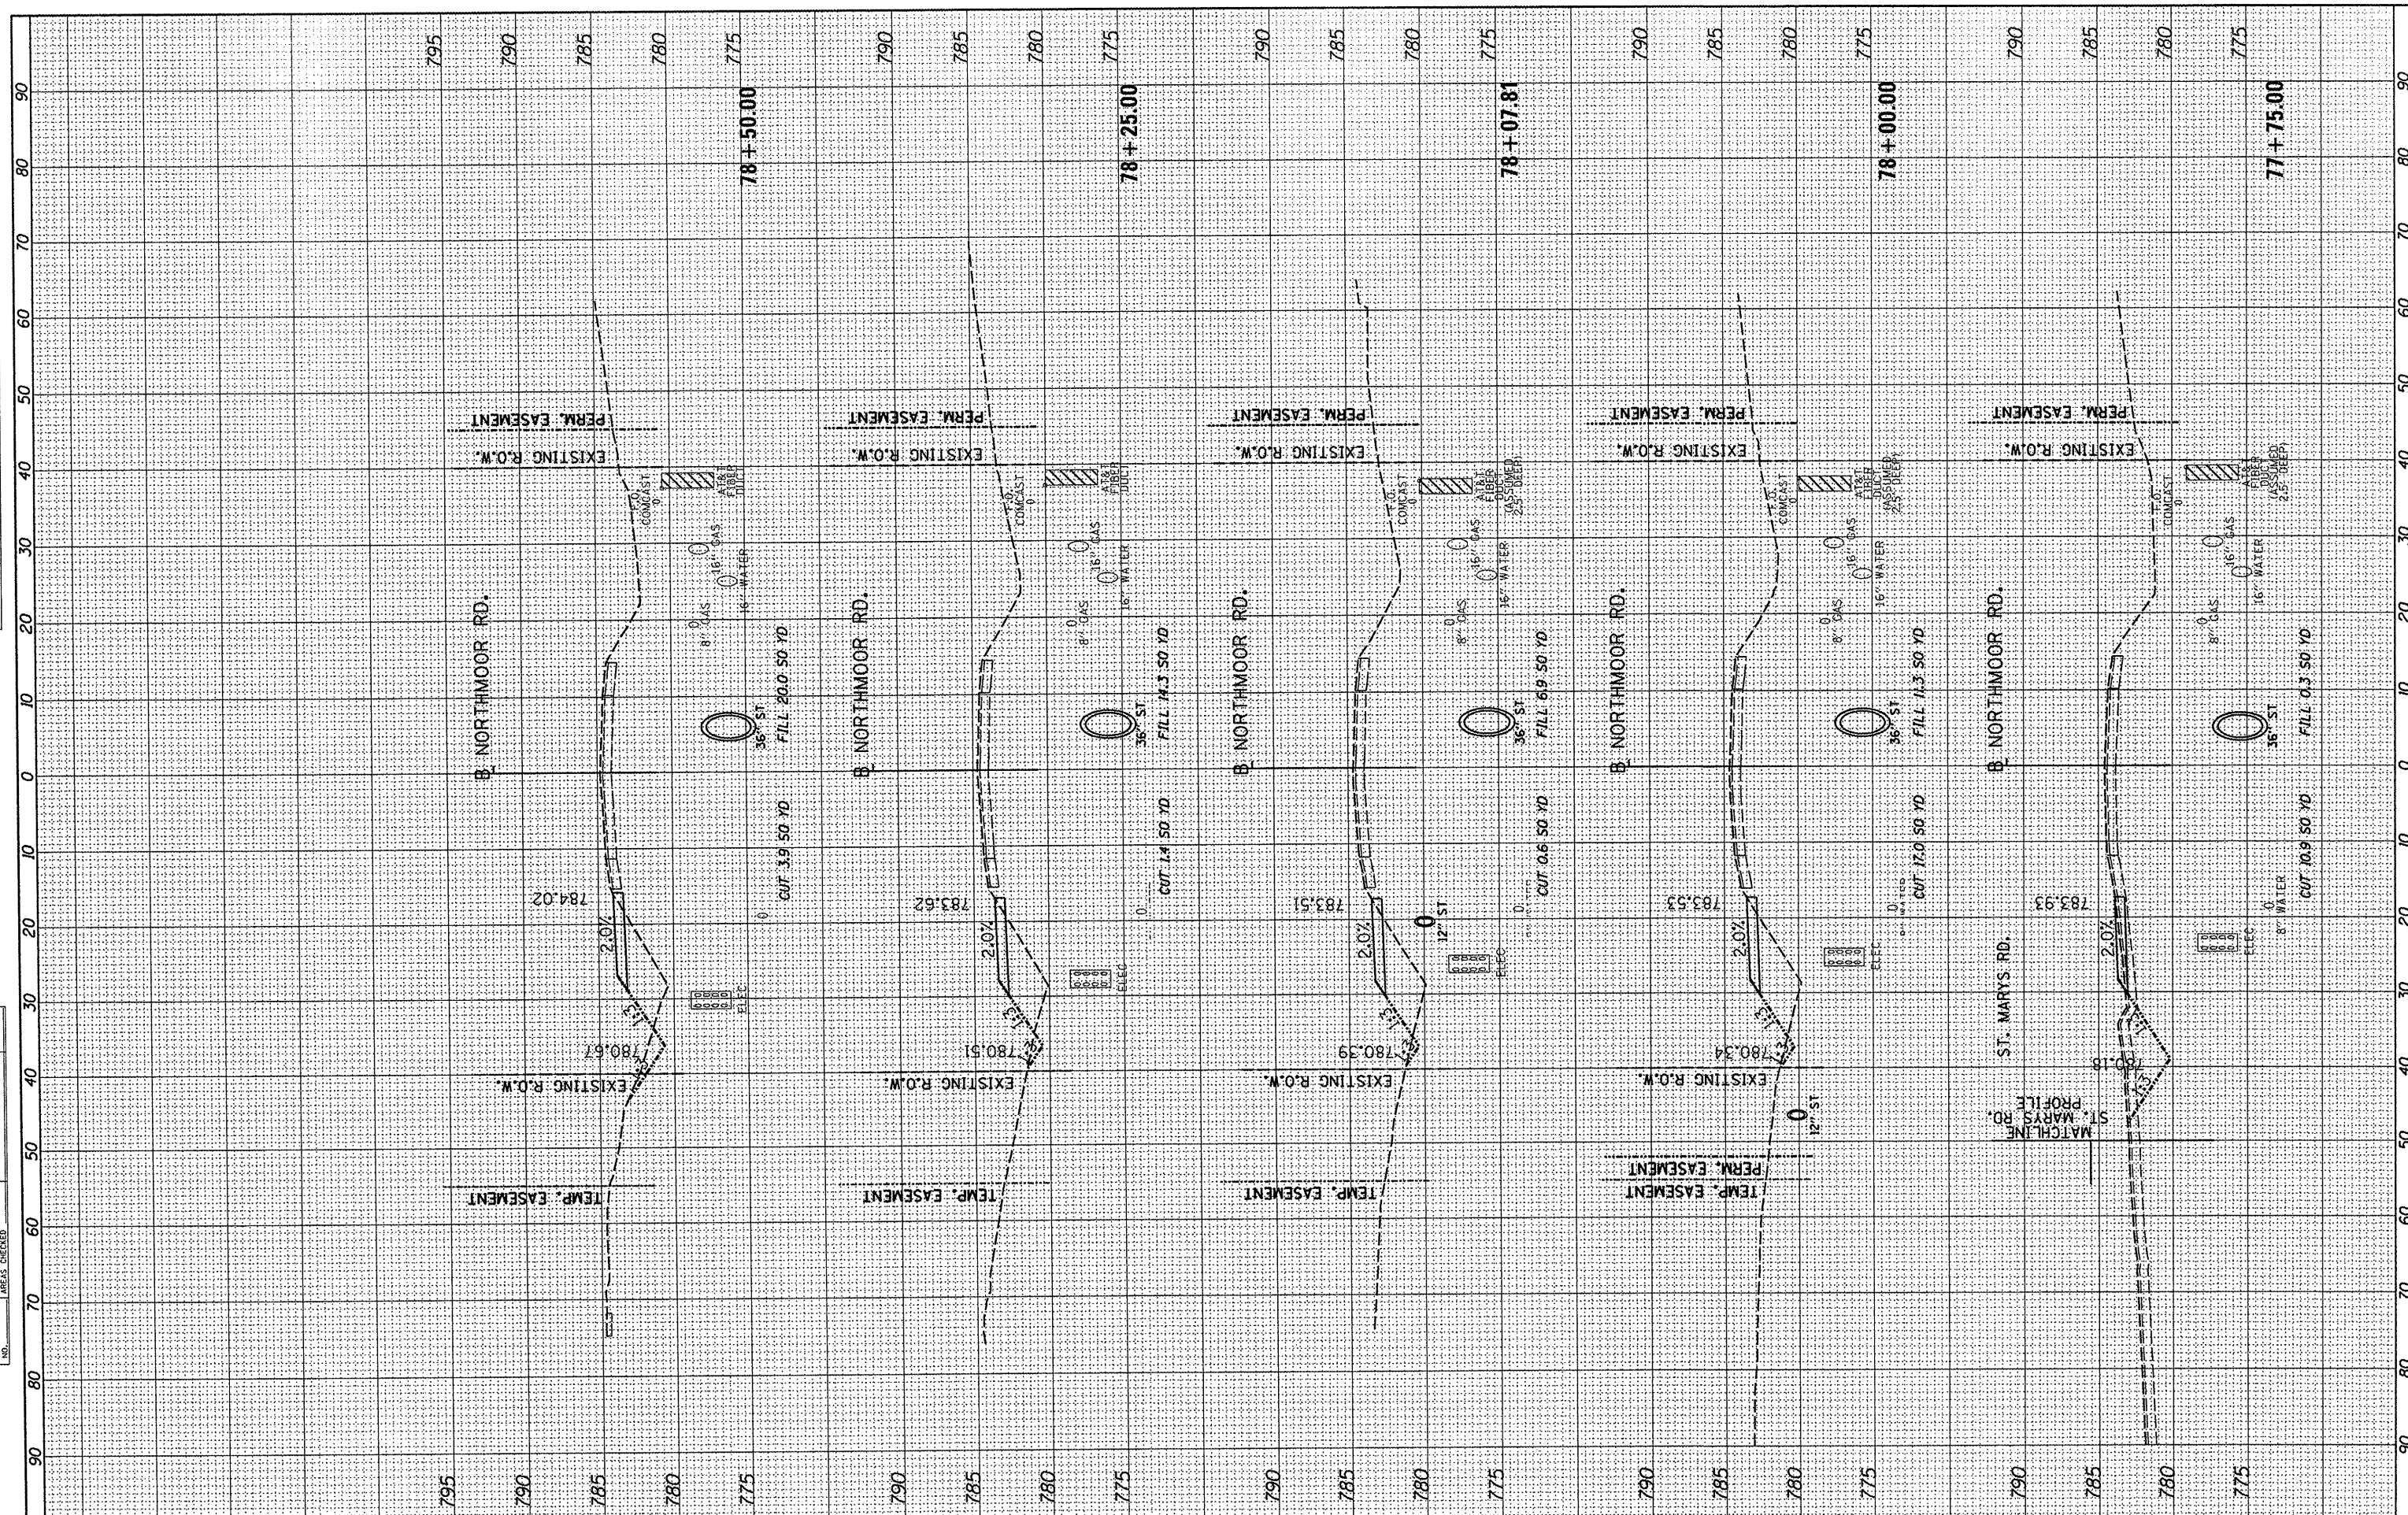

FILE NAME = I:\09\Jobs\09L0027A\CADD\Road\Model\IE\Current\07_2206-2.5-X\SectionsTSG.dgn
 USER NAME = dawso00078
 PLOT SCALE = 20.0000' / in.
 PLOT DATE = 04/02/2012

DESIGNED - LC	REVISED -
DRAWN - LC	REVISED -
CHECKED - RB	REVISED -
DATE - 03/27/12	REVISED -

**STATE OF ILLINOIS
DEPARTMENT OF TRANSPORTATION**

**NORTHMOOR ROAD SUGGESTED CONSTRUCTION STAGING
CROSS SECTIONS - STAGE 1A**

SCALE: 1"=5'V:10'H SHEET 7 OF 15 SHEETS STA. 77+75.00 TO STA. 78+50.00

F.A. RTE.	SECTION	COUNTY	TOTAL SHEETS	SHEET NO.
6647	05-00302-01-PV	PEORIA	125	87
	11-00047-03-PV			CONTRACT NO. 89525
				(ILLINOIS FED. AID PROJECT W-5093 (137))