


FINAL SURVEY	BY	DATE
SURVEYED		
PLOTTED		
NOTE BOOK		
TEMP. EASEMENT		
EXISTING R.O.W.		
PERM. EASEMENT		
AREAS CHECKED		
NO.		

ORIGINAL SURVEY	BY	DATE
SURVEYED		
PLOTTED		
NOTE BOOK		
TEMP. EASEMENT		
EXISTING R.O.W.		
PERM. EASEMENT		
AREAS CHECKED		
NO.		

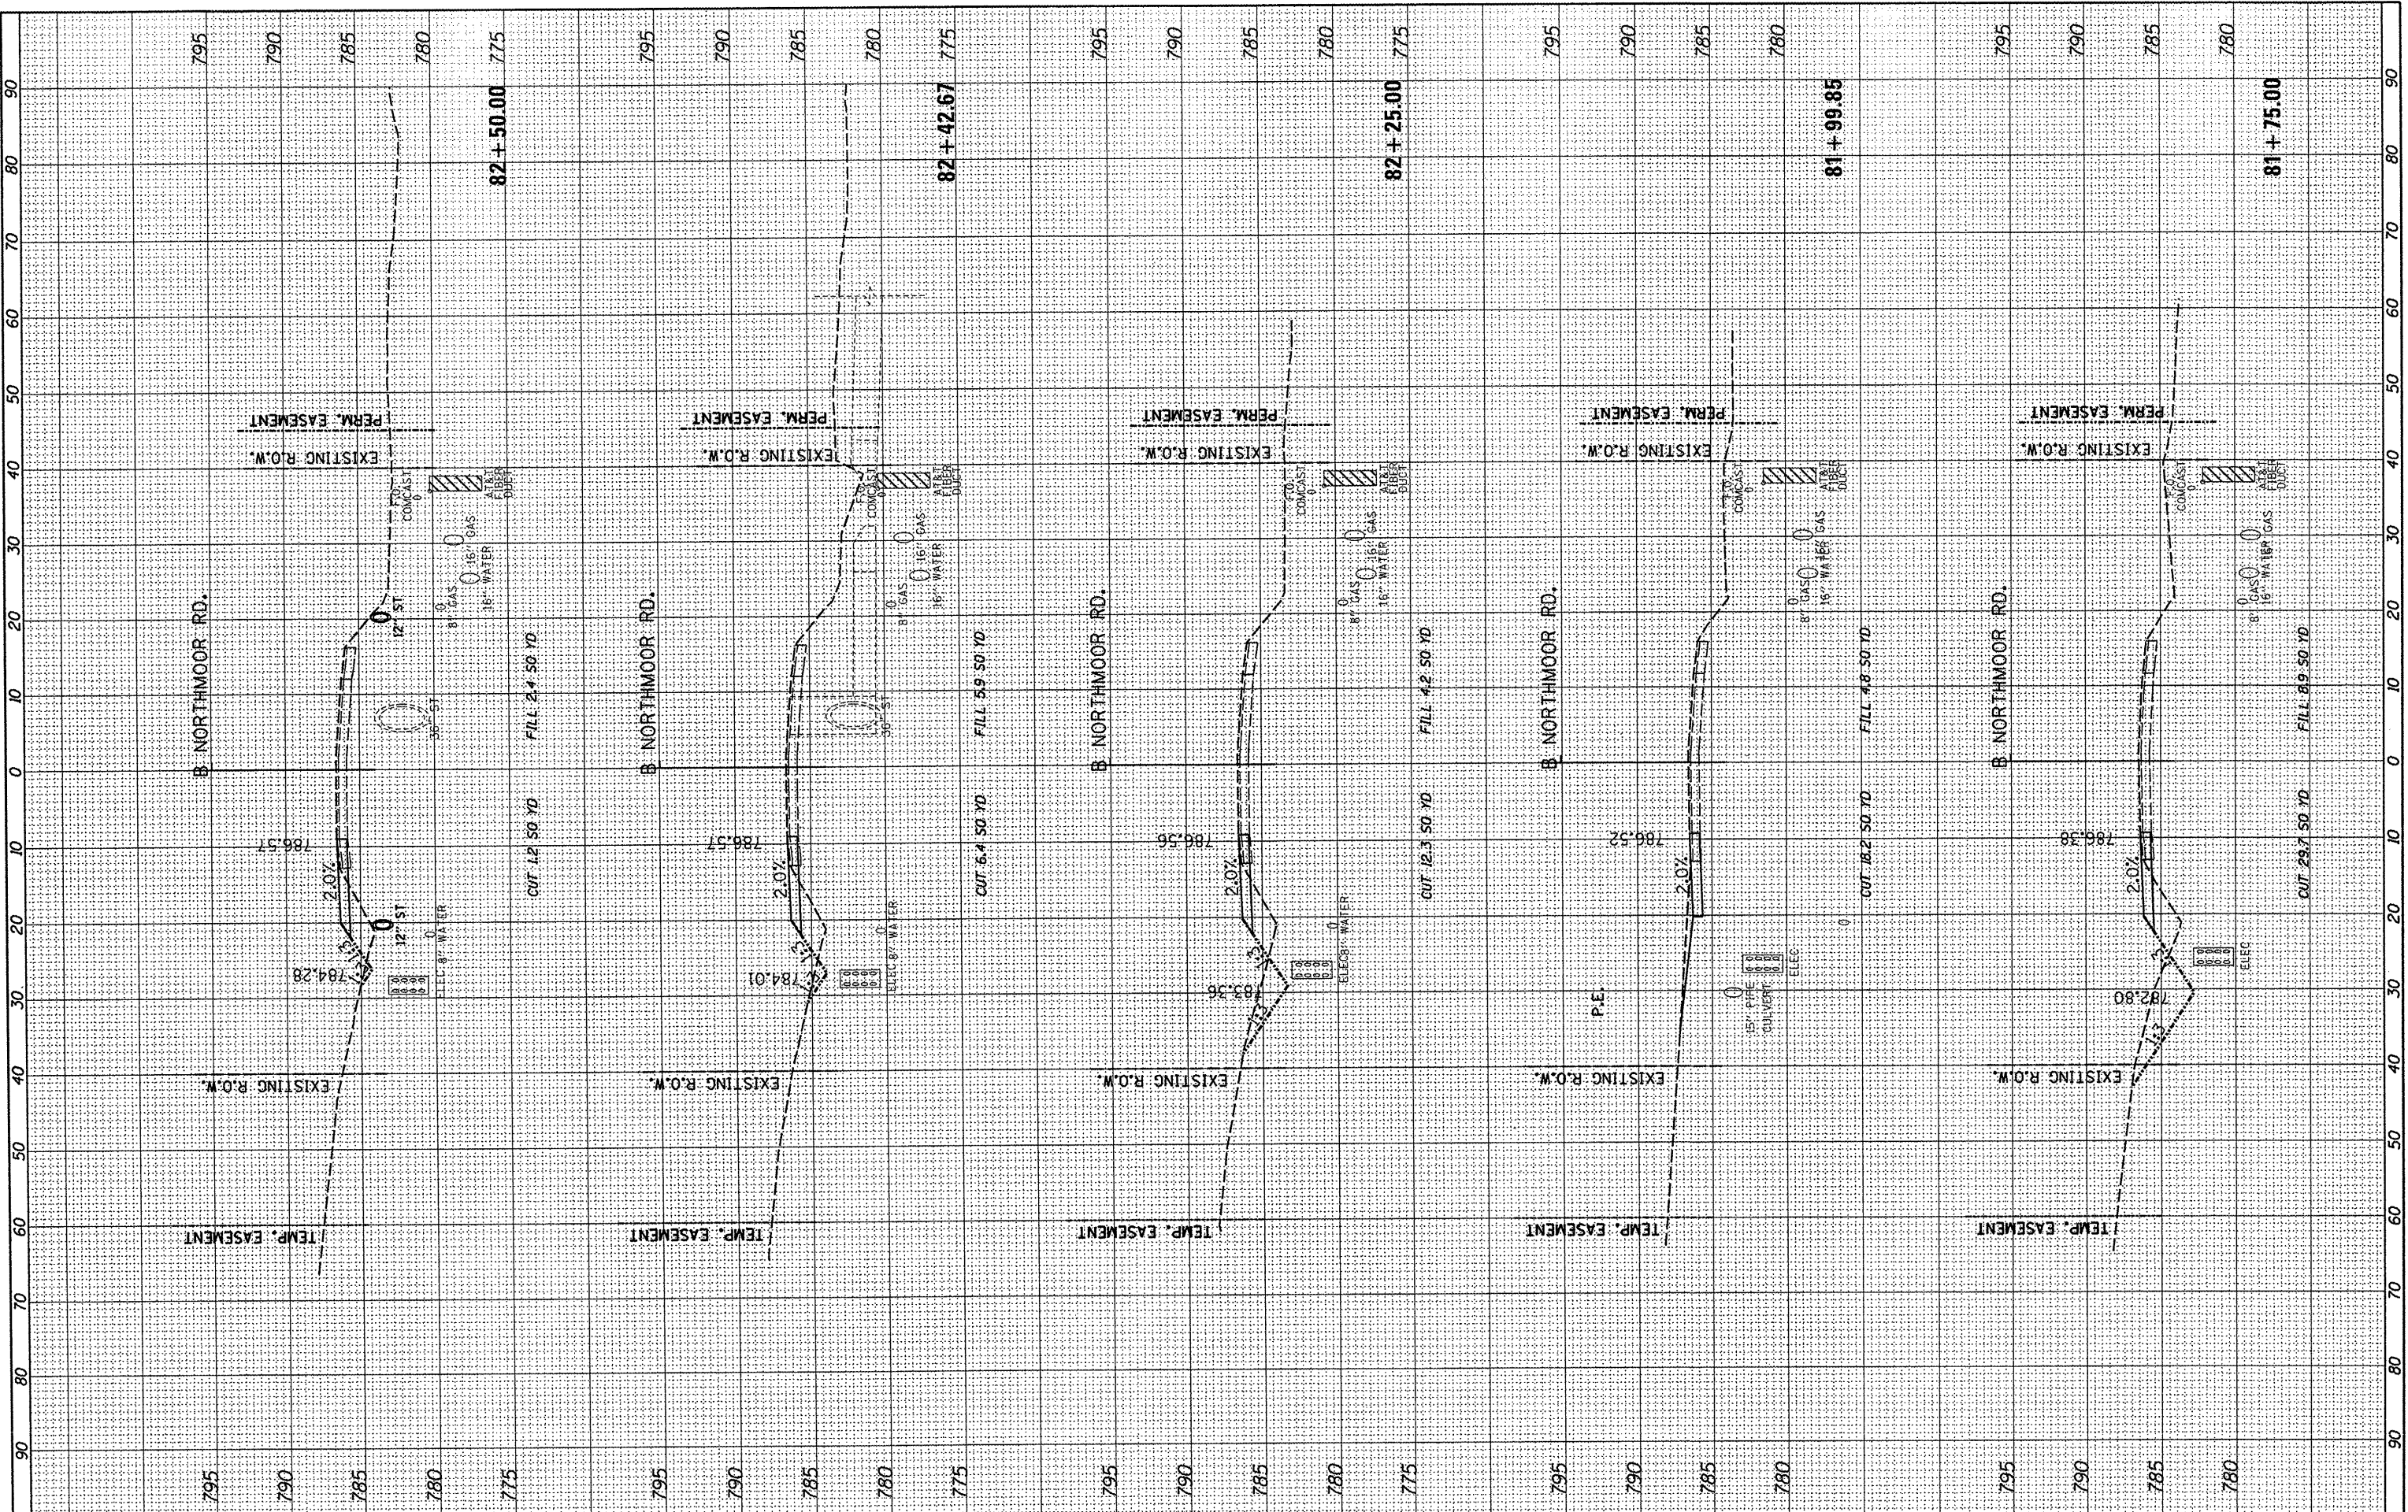

FILE NAME = I:\09\Jobs\09\0227A\CADD\Road\Model\IE\Current\07_2206-2.5-X\SectionsTSG.dgn
 USER NAME = dawso00878
 PLOT SCALE = 28.0000 / in.
 PLOT DATE = 04/02/2012

DESIGNED	-	LC	REVISED	-
DRAWN	-	LC	REVISED	-
CHECKED	-	RB	REVISED	-
DATE	-	03/27/12	REVISED	-

**STATE OF ILLINOIS
DEPARTMENT OF TRANSPORTATION**

**NORTHMOOR ROAD SUGGESTED CONSTRUCTION STAGING
CROSS SECTIONS - STAGE 1A**

SCALE: 1"=5'V:10'H SHEET 11 OF 15 SHEETS STA. 81+75.00 TO STA. 82+50.00

F.A. RTE.	SECTION	COUNTY	TOTAL SHEETS	SHEET NO.
6647	05-00302-01-PV	PEORIA	125	91
	11-00047-03-PV	CONTRACT NO.	89525	
ILLINOIS FED. AID PROJECT M-5093 (137)				