


FINAL SURVEY	BY	DATE
BOOKED		
PLOTTED		
TEMPLATE		
NOTE BOOK		
AREAS CHECKED		
NO.		

ORIGINAL SURVEY	BY	DATE
BOOKED		
PLOTTED		
TEMPLATE		
NOTE BOOK		
AREAS CHECKED		
NO.		

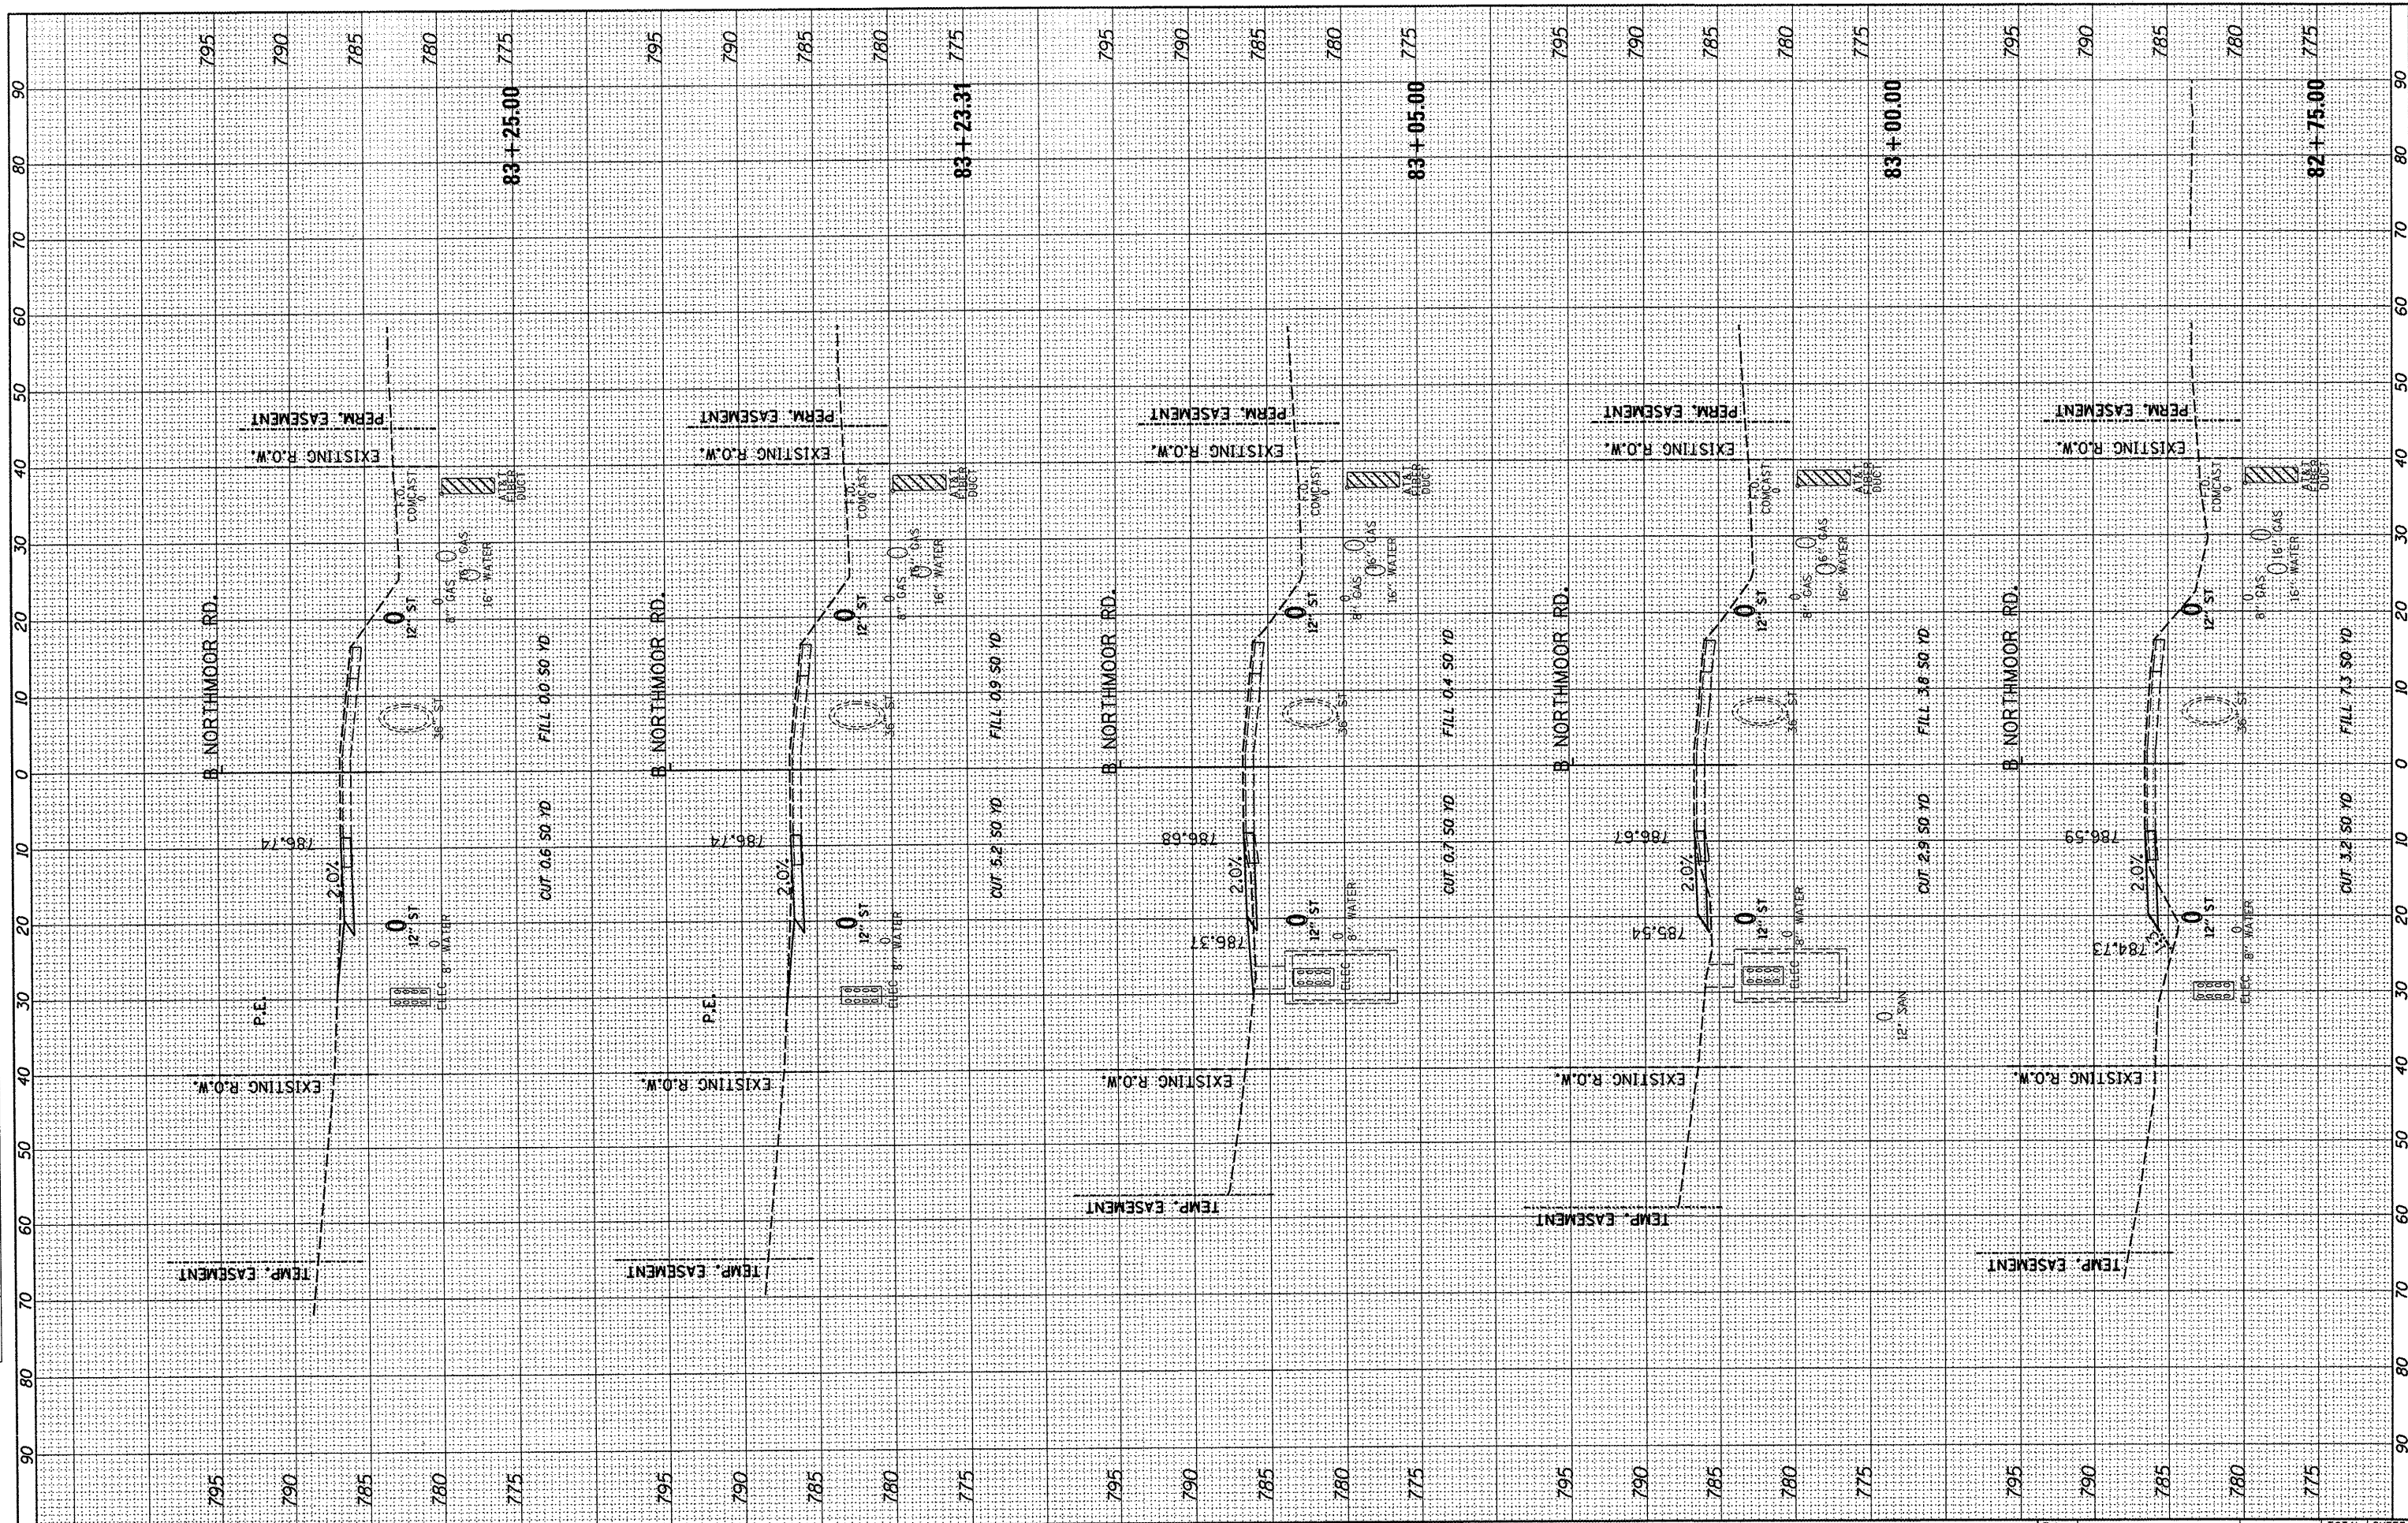

FILE NAME =	USER NAME = davis00078	DESIGNED - LC	REVISED -
I:\09Jobs\09L0027A\CADD\Road\Modal\IE\Current\07.2206-2.5-X\Sections\TSG.dgn		DRAWN - LC	REVISED -
		CHECKED - RB	REVISED -
		DATE - 03/27/12	REVISED -
PLOT SCALE = 20.0000' / 1"			
PLOT DATE = 04/02/2012			

**STATE OF ILLINOIS  
DEPARTMENT OF TRANSPORTATION**

**NORTHMOOR ROAD SUGGESTED CONSTRUCTION STAGING  
CROSS SECTIONS - STAGE 1A**

SCALE: 1"=5'V:10'H SHEET 12 OF 15 SHEETS STA. 82+75.00 TO STA. 83+25.00

F.A. RTE.	SECTION	COUNTY	TOTAL SHEETS	SHEET NO.
6647	05-00302-01-PV	PEORIA	125	92
	11-00047-03-PV	PEORIA		
				CONTRACT NO. 89525
				(ILLINOIS) FED. AID PROJECT M-5093 (137)