


FINAL SURVEY	BY	DATE
SUBMITTED		
PLOTTED		
TEMPLATE		
AREAS CHECKED		
NO.		

ORIGINAL SURVEY	BY	DATE
SUBMITTED		
PLOTTED		
TEMPLATE		
AREAS CHECKED		
NO.		

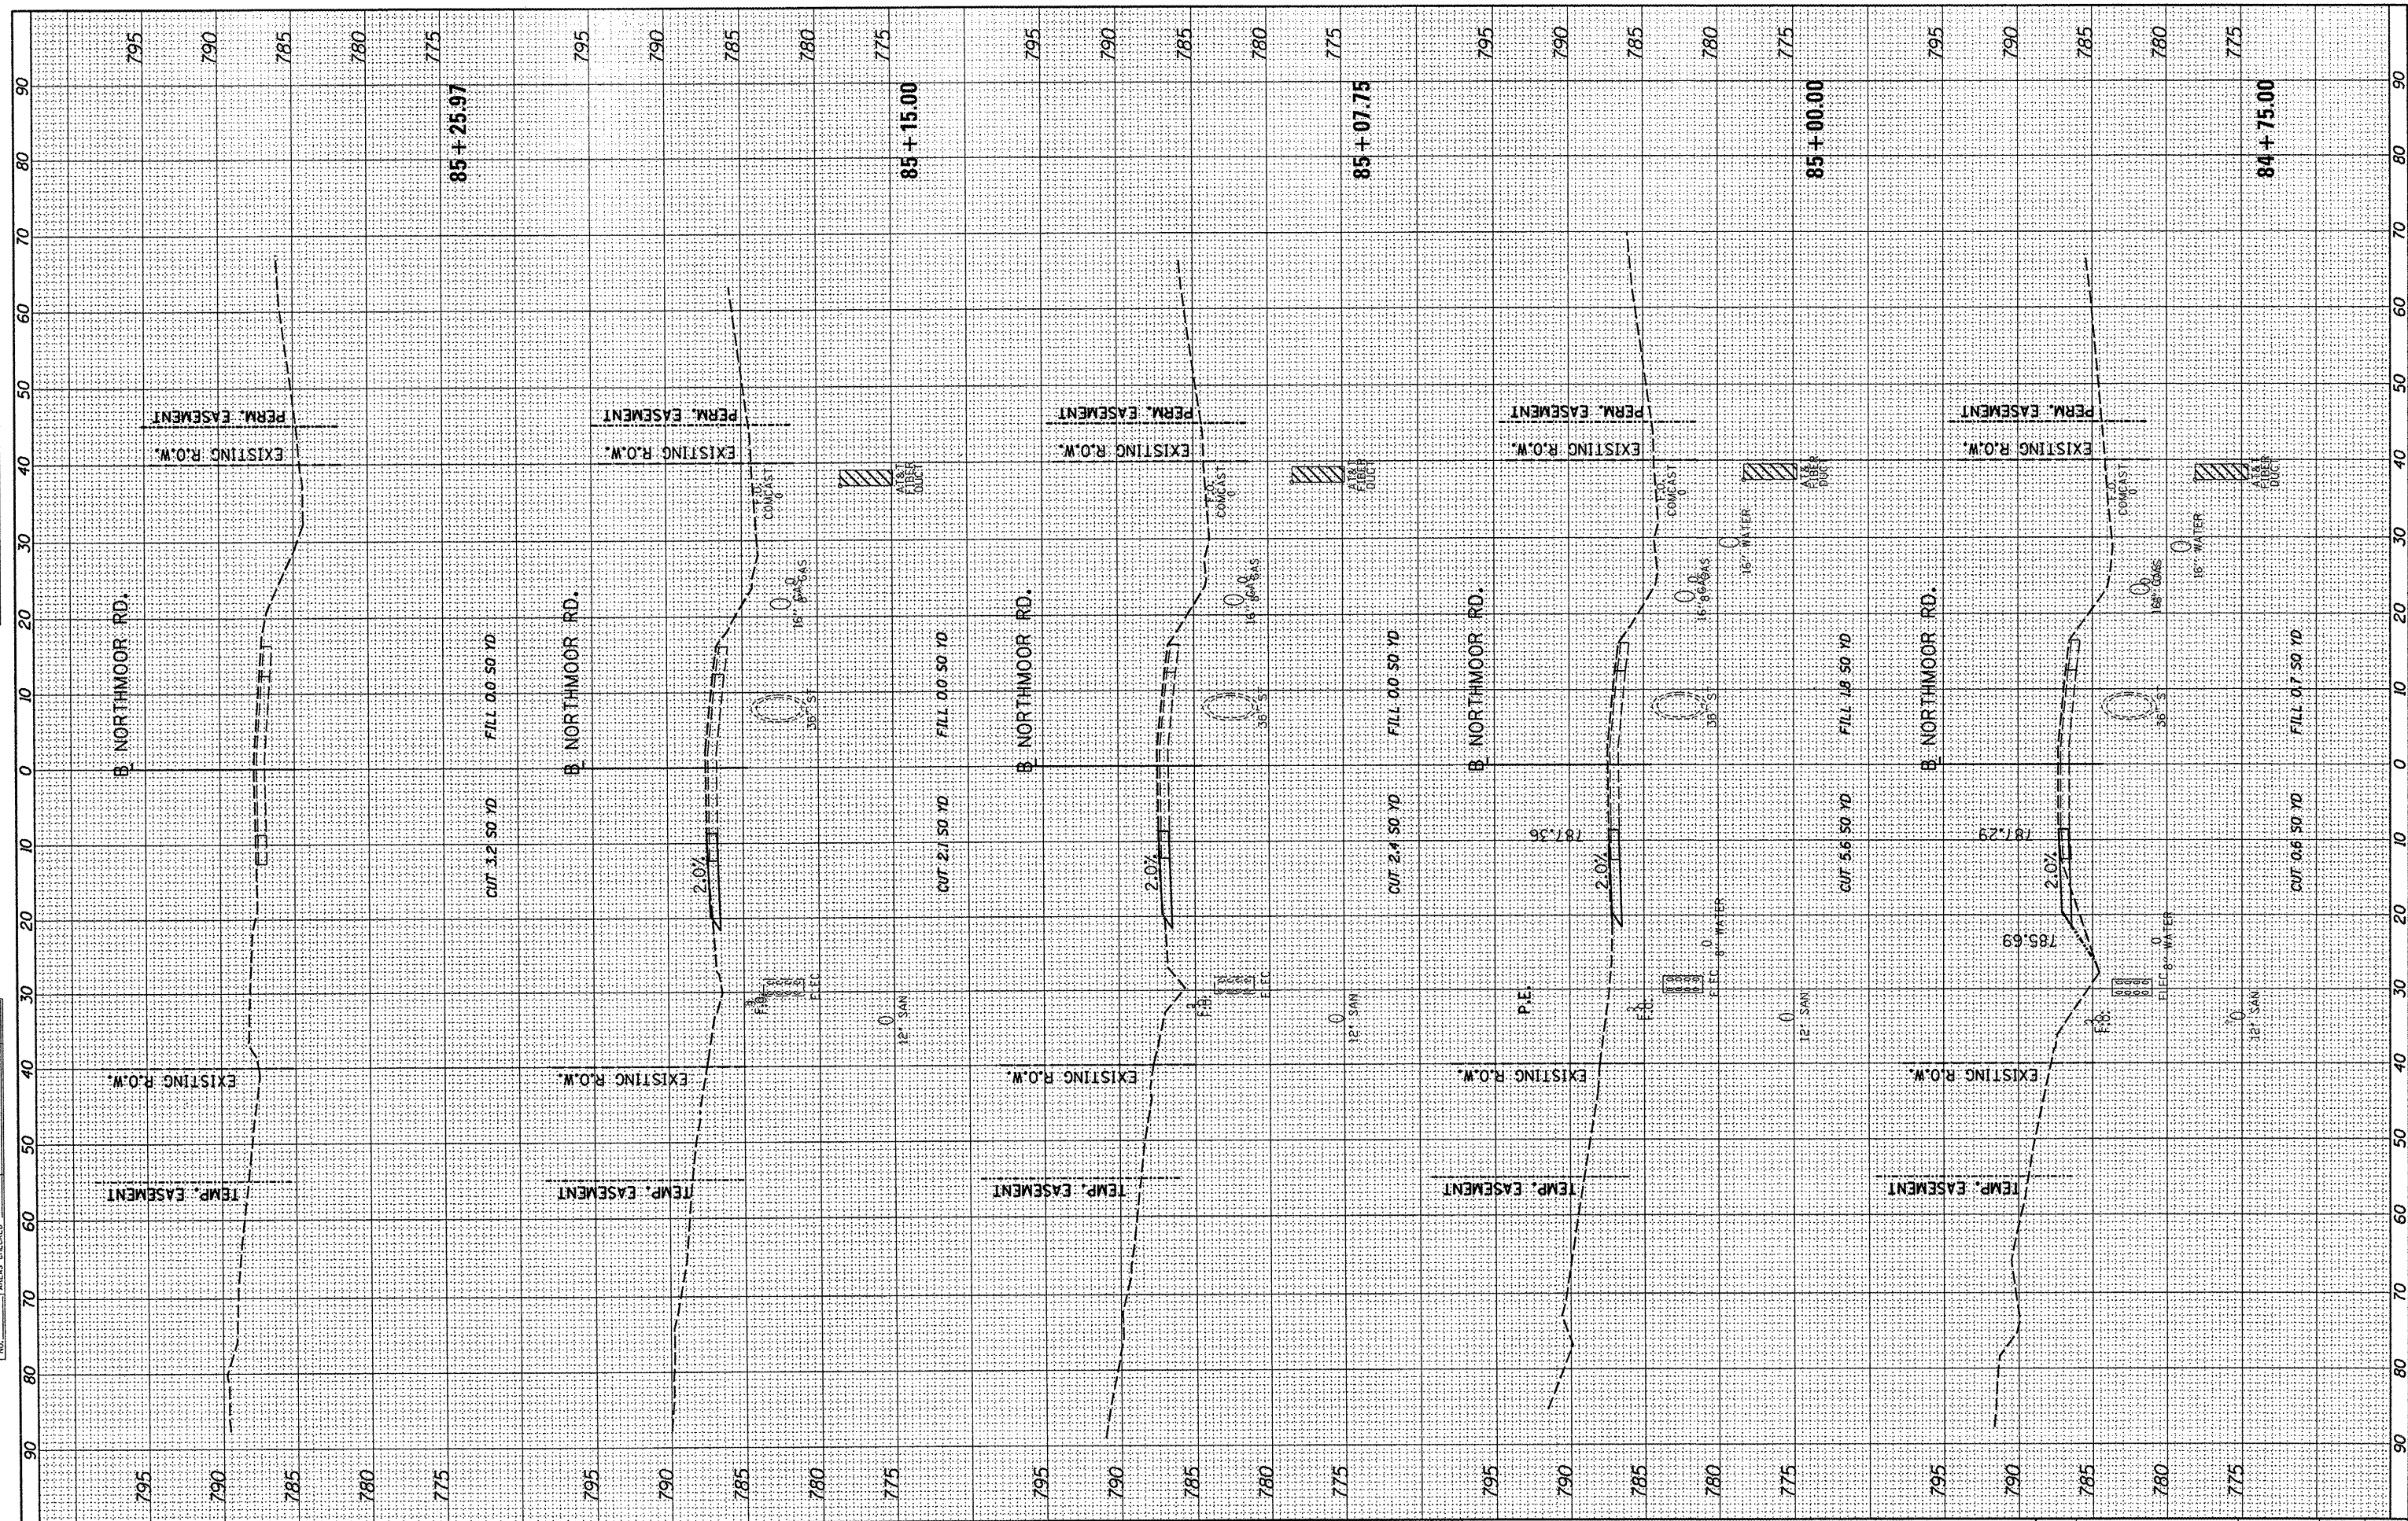

FILE NAME = I:\09Jobs\09L0027A\CADD\Road\Model\IE\Current
 USER NAME = dawso00878
 PLOT SCALE = 20.0000' / in.
 PLOT DATE = 04/02/2012

DESIGNED - LC	REVISED -
DRAWN - LC	REVISED -
CHECKED - RB	REVISED -
DATE - 03/27/12	REVISED -

**STATE OF ILLINOIS
 DEPARTMENT OF TRANSPORTATION**

**NORTHMOOR ROAD SUGGESTED CONSTRUCTION STAGING
 CROSS SECTIONS - STAGE 1A**

SCALE: 1"=5'V:10'H SHEET 15 OF 15 SHEETS STA. 84+75.00 TO STA. 85+25.97

F.A. RTE. 6647	SECTION 05-00302-01-PV	COUNTY PEORIA	TOTAL SHEETS 125	SHEET NO. 95
11-00047-03-PV		CONTRACT NO. 89525		
ILLINOIS FED. AID PROJECT M-5093 (137)				