


FINAL SURVEY	BY	DATE
SURVEYED		
PLOTTED		
TEMPLATE		
NO. BOOK		
AREAS		
CHECKED		

ORIGINAL SURVEY	BY	DATE
SURVEYED		
PLOTTED		
TEMPLATE		
NO. BOOK		
AREAS		
CHECKED		

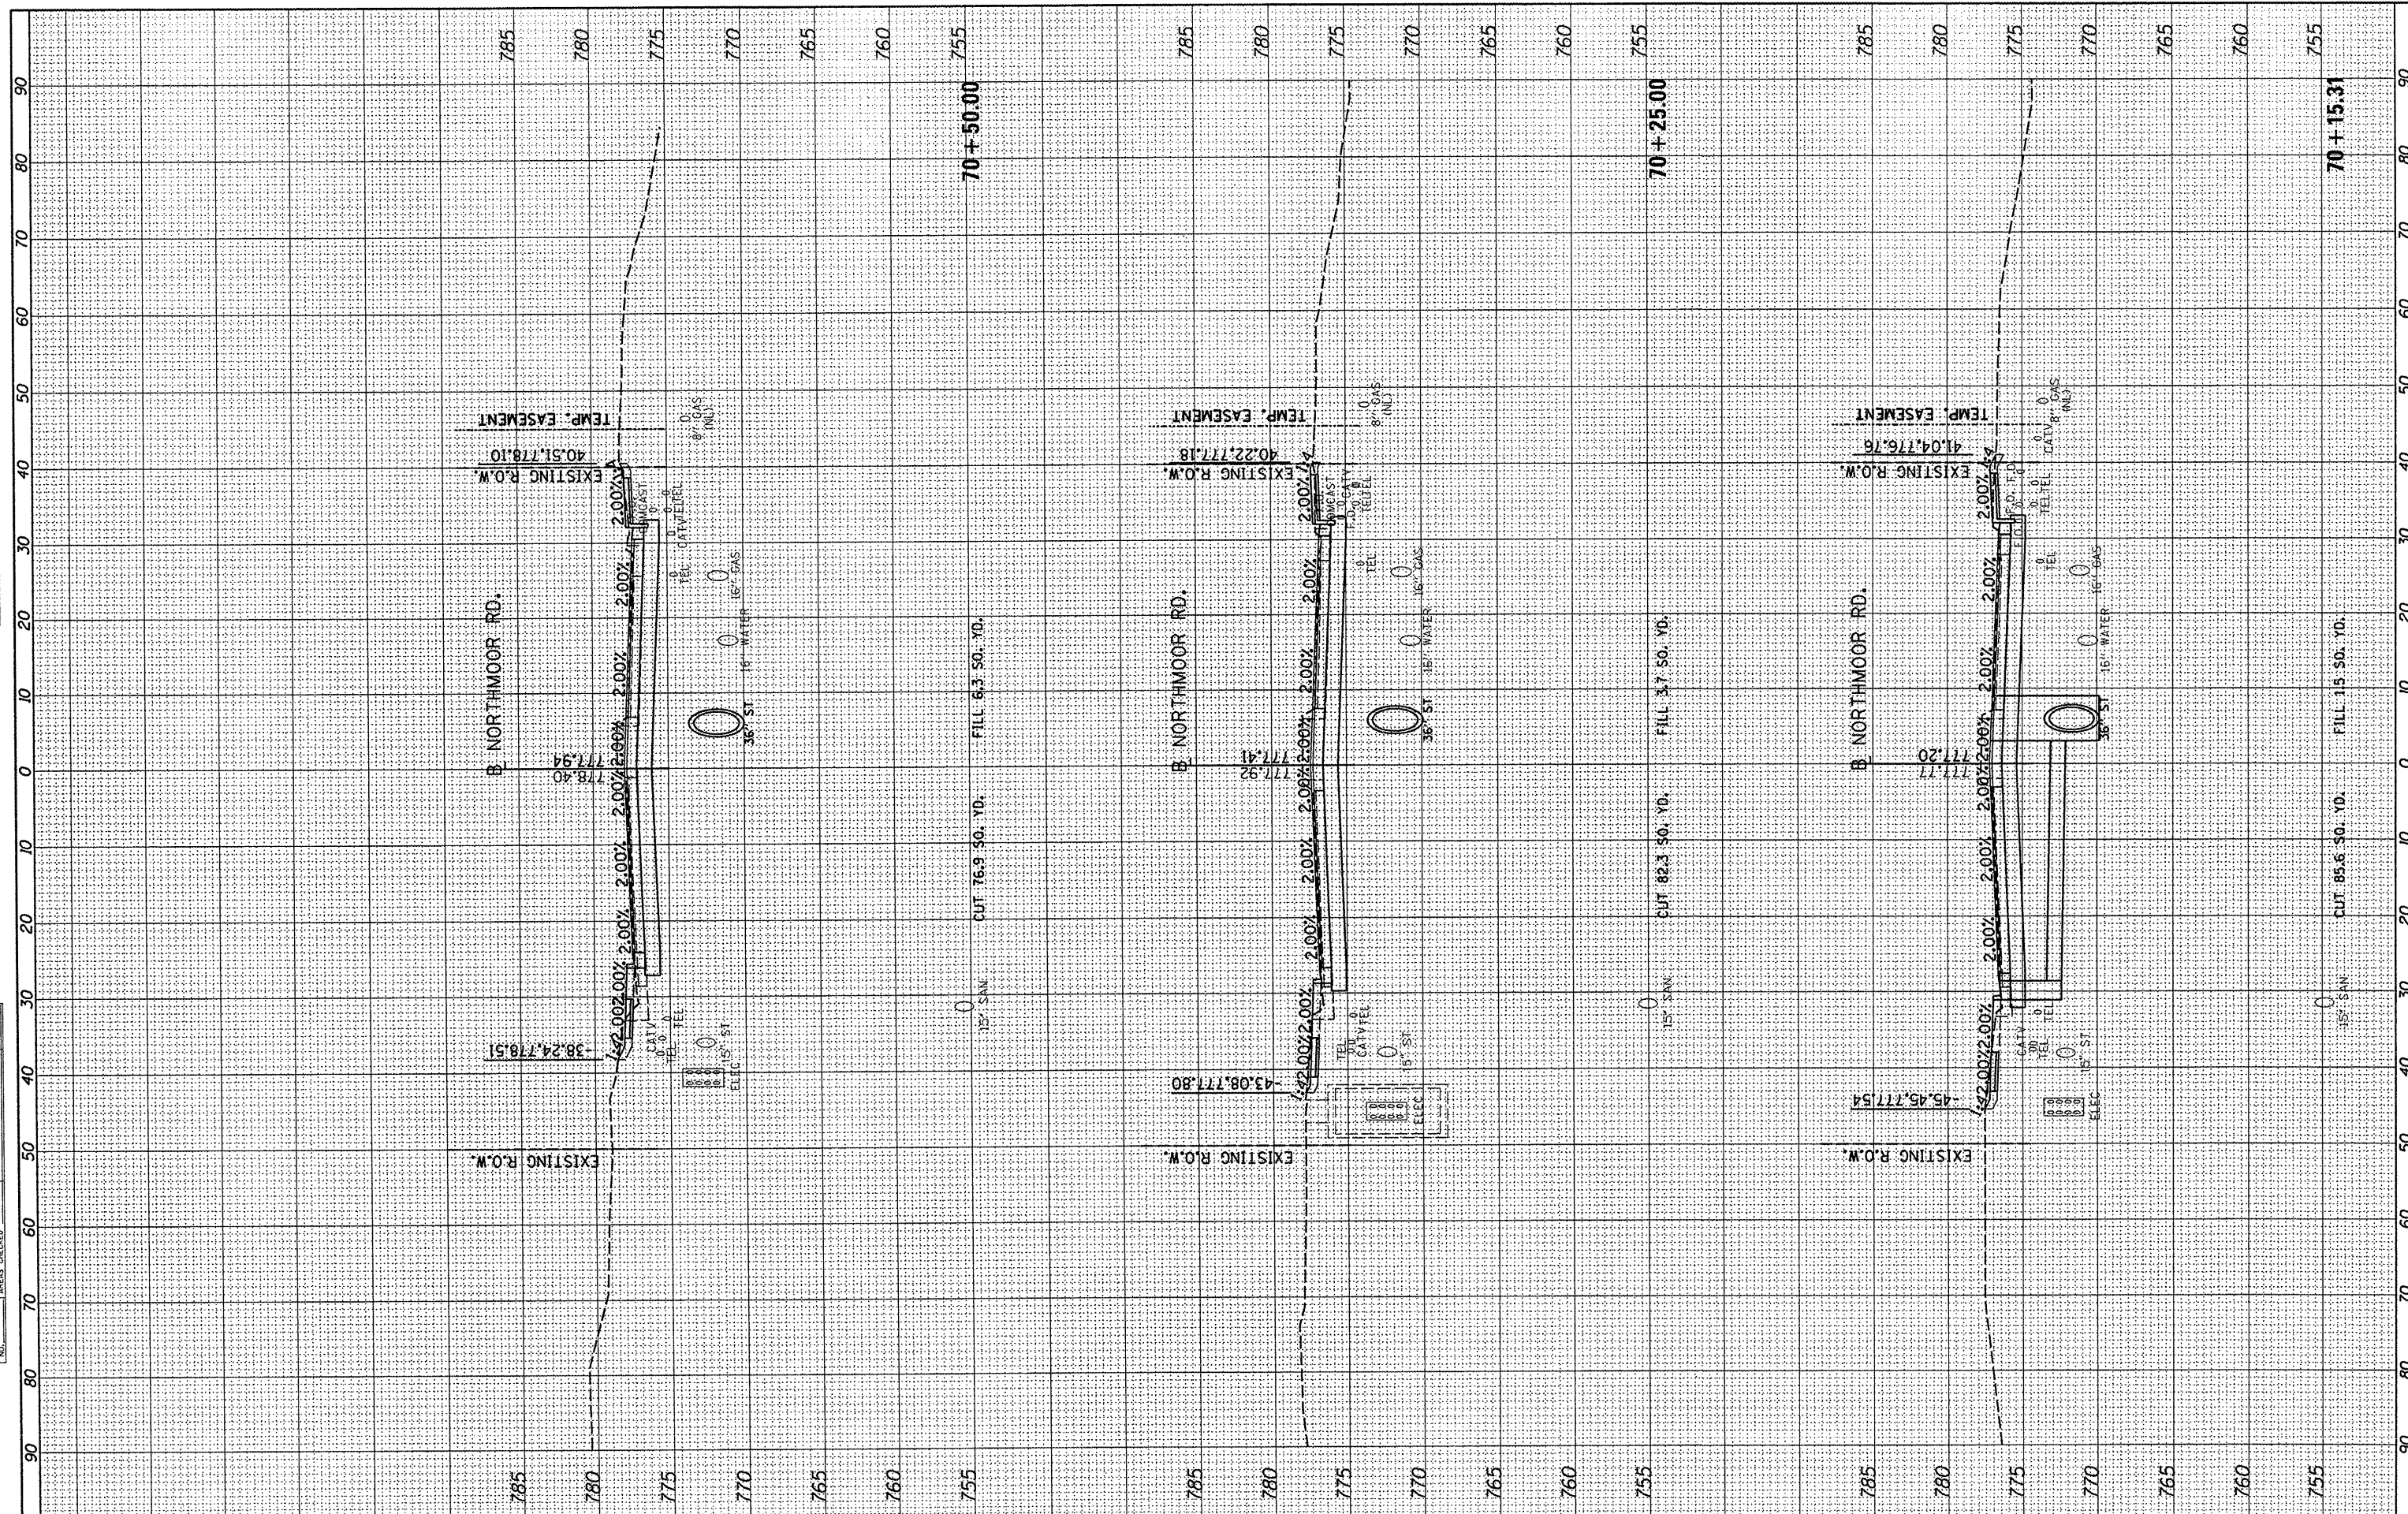

FILE NAME = I:\89\Jobs\09L\0027A\CADD\Road\Sheet\c-301nor.dwg
 USER NAME = dows00878
 PLOT SCALE = 20.0000 / in.
 PLOT DATE = 04/02/2012

DESIGNED - DLC	REVISED -
DRAWN - DLC	REVISED -
CHECKED - MGD	REVISED -
DATE - 03/27/12	REVISED -

**STATE OF ILLINOIS
DEPARTMENT OF TRANSPORTATION**

**NORTHMOOR ROAD STAGE 2 IMPROVEMENT
NORTHMOOR RD - CROSS SECTIONS**

SCALE: SHEET NO. OF SHEETS STA. 70+15.31 TO STA. 70+50.00

F.R. RTE.	SECTION	COUNTY	TOTAL SHEETS	SHEET NO.
6647	05-00302-01-PV	PEORIA	125	99
	11-00047-03-PV			
ILLINOIS FED. AID PROJECT			CONTRACT NO. 89526	
			M-5093(137)	