


FINAL SURVEY	DATE
EMERGED	BY
PLOTTED	
TEMPLATE	
AREAS	
CHECKED	

ORIGINAL SURVEY	DATE
EMERGED	BY
PLOTTED	
TEMPLATE	
AREAS	
CHECKED	

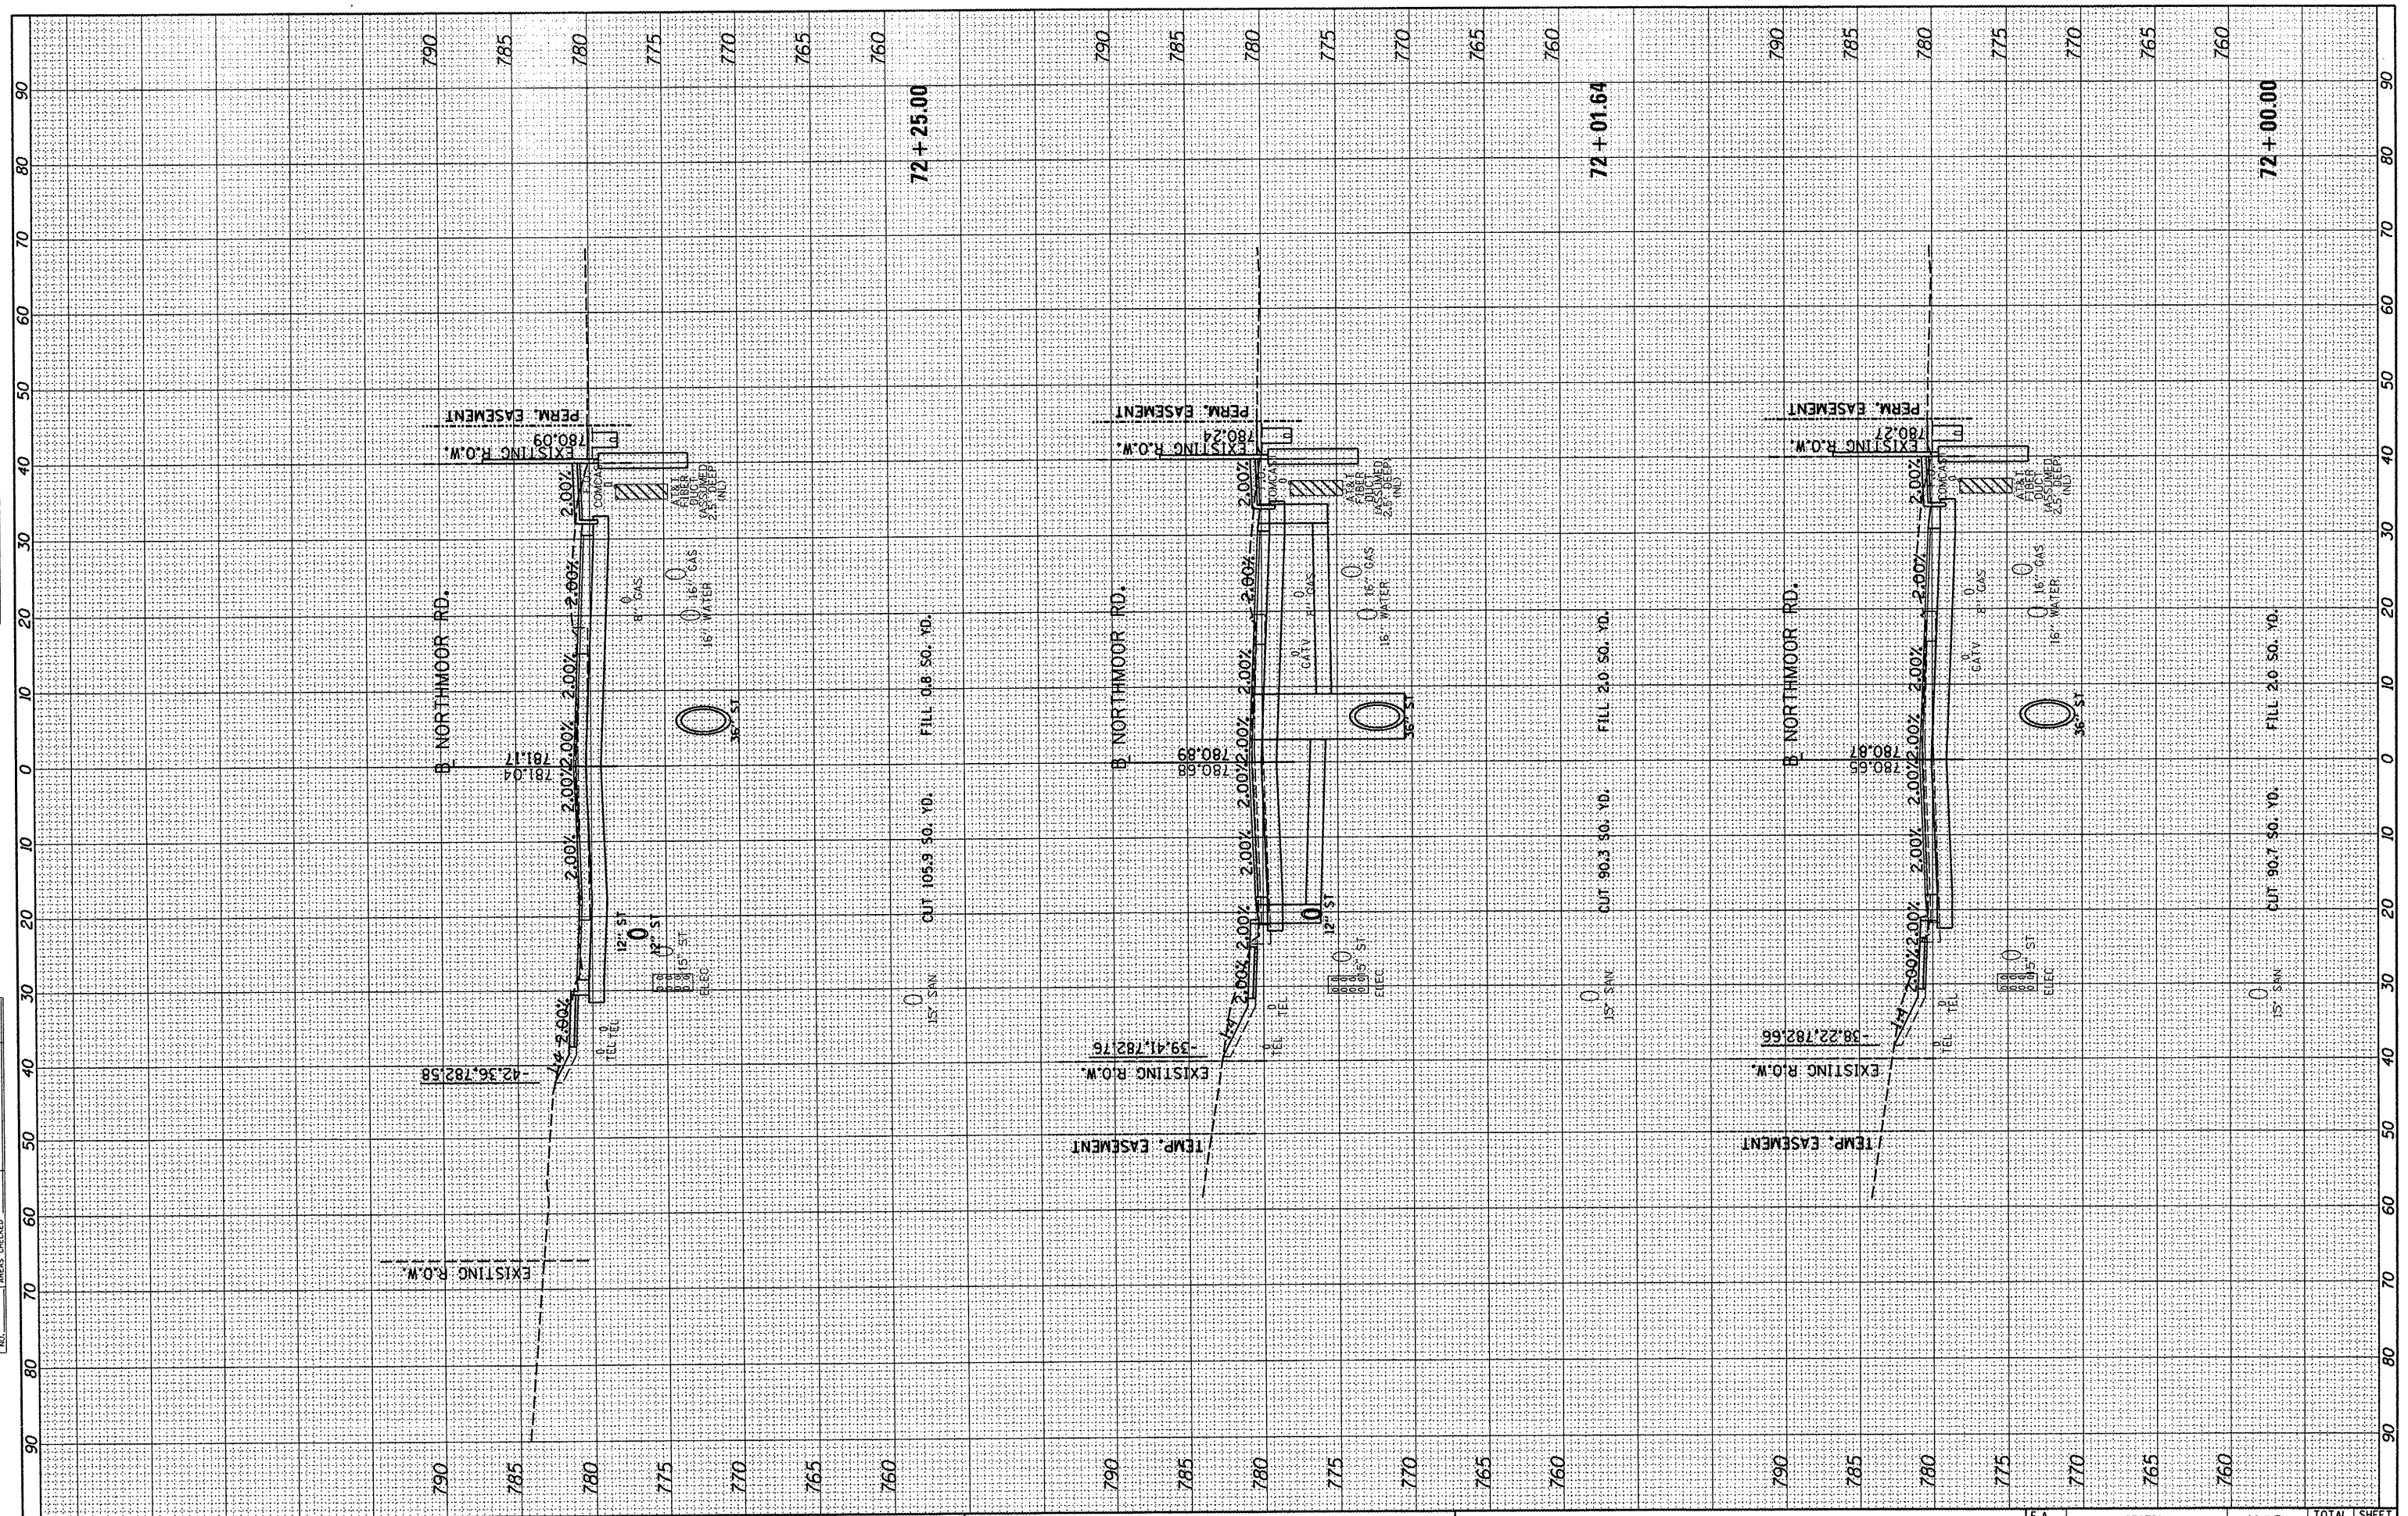

FILE NAME = I:\09Jobs\09L0027A\CADD\Road\Sheet\c-301nor.dwg
 USER NAME = dws000878
 PLOT SCALE = 20.0000' / in.
 PLOT DATE = 04/02/2012

DESIGNED - DLC	REVISED -
DRAWN - DLC	REVISED -
CHECKED - MGD	REVISED -
DATE - 03/27/12	REVISED -

STATE OF ILLINOIS
DEPARTMENT OF TRANSPORTATION

NORTHMOOR ROAD STAGE 2 IMPROVEMENT			
NORTHMOOR RD - CROSS SECTIONS			
SCALE:	SHEET NO.	OF SHEETS	STA. 72+00.00 TO STA. 72+25.00

F.A. RTE.	SECTION	COUNTY	TOTAL SHEETS	SHEET NO.
6647	05-00302-01-PV	PEORIA	125	102
11-00047-03-PV		CONTRACT NO.	89526	
ILLINOIS FED. AID PROJECT		M-50931371		