


FINAL SURVEY	SURVEYED	BY	DATE
NOTE BOOK	PLOTTED		
NO.	DATE		
	AREAS CHECKED		

ORIGINAL SURVEY	SURVEYED	BY	DATE
NOTE BOOK	PLOTTED		
NO.	DATE		
	AREAS CHECKED		

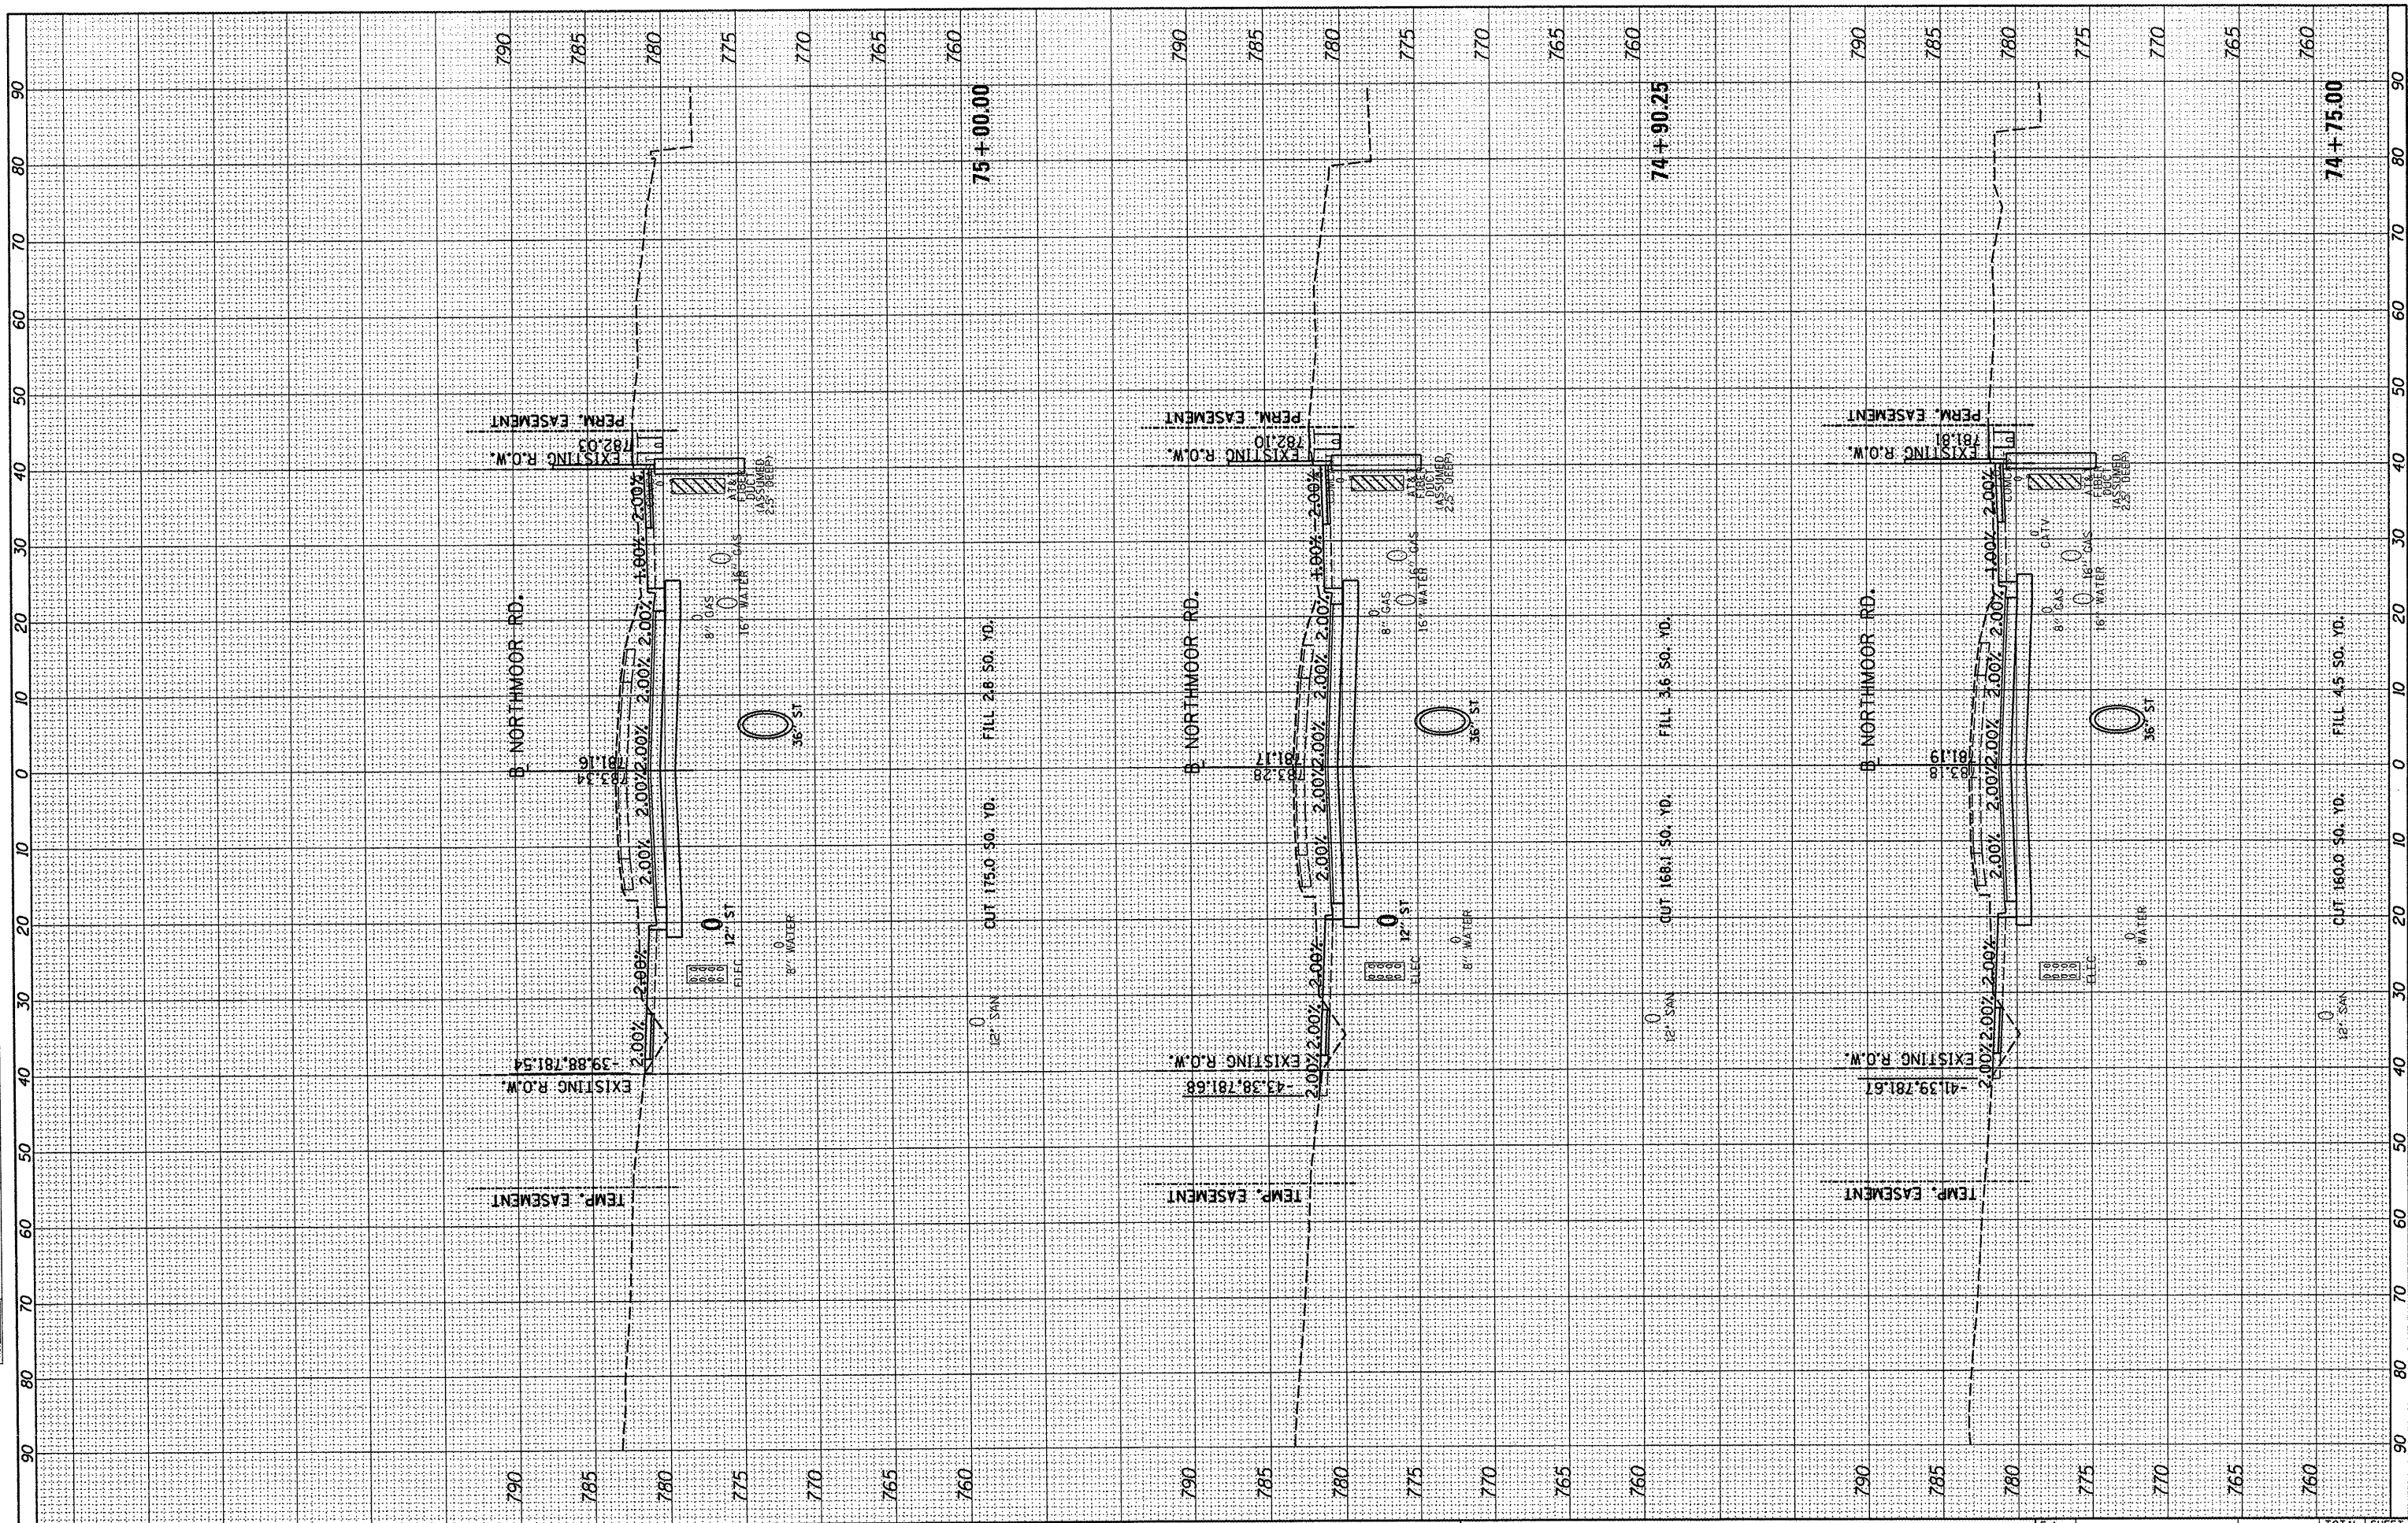

FILE NAME = 1:\09\Jobs\09L0027A\CADD\Road\Sheet\c-301nor.dwg
 USER NAME = dawso00878
 PLOT SCALE = 20.0000' / 1" =
 PLOT DATE = 04/02/2012

DESIGNED -	DLC	REVISED -	
DRAWN -	DLC	REVISED -	
CHECKED -	MGD	REVISED -	
DATE -	03/27/12	REVISED -	

**STATE OF ILLINOIS
DEPARTMENT OF TRANSPORTATION**

**NORTHMOOR ROAD STAGE 2 IMPROVEMENT
NORTHMOOR RD - CROSS SECTIONS**

SCALE: SHEET NO. OF SHEETS STA. 74+75.00 TO STA. 75+00.00

F.A. RTE.	SECTION	COUNTY	TOTAL SHEETS	SHEET NO.
6647	05-00302-01-PV	PEORIA	125	107
	11-00047-03-PV			CONTRACT NO. 89526
		ILLINOIS FED. AID PROJECT		M-509301371