


FINAL SURVEY	SURVEYED	BY	DATE
NOTE BOOK NO.	PLOTTED		
	TEMPLATE		
	AREAS CHECKED		
	AREAS CHECKED		

ORIGINAL SURVEY	SURVEYED	BY	DATE
NOTE BOOK NO.	PLOTTED		
	TEMPLATE		
	AREAS CHECKED		
	AREAS CHECKED		

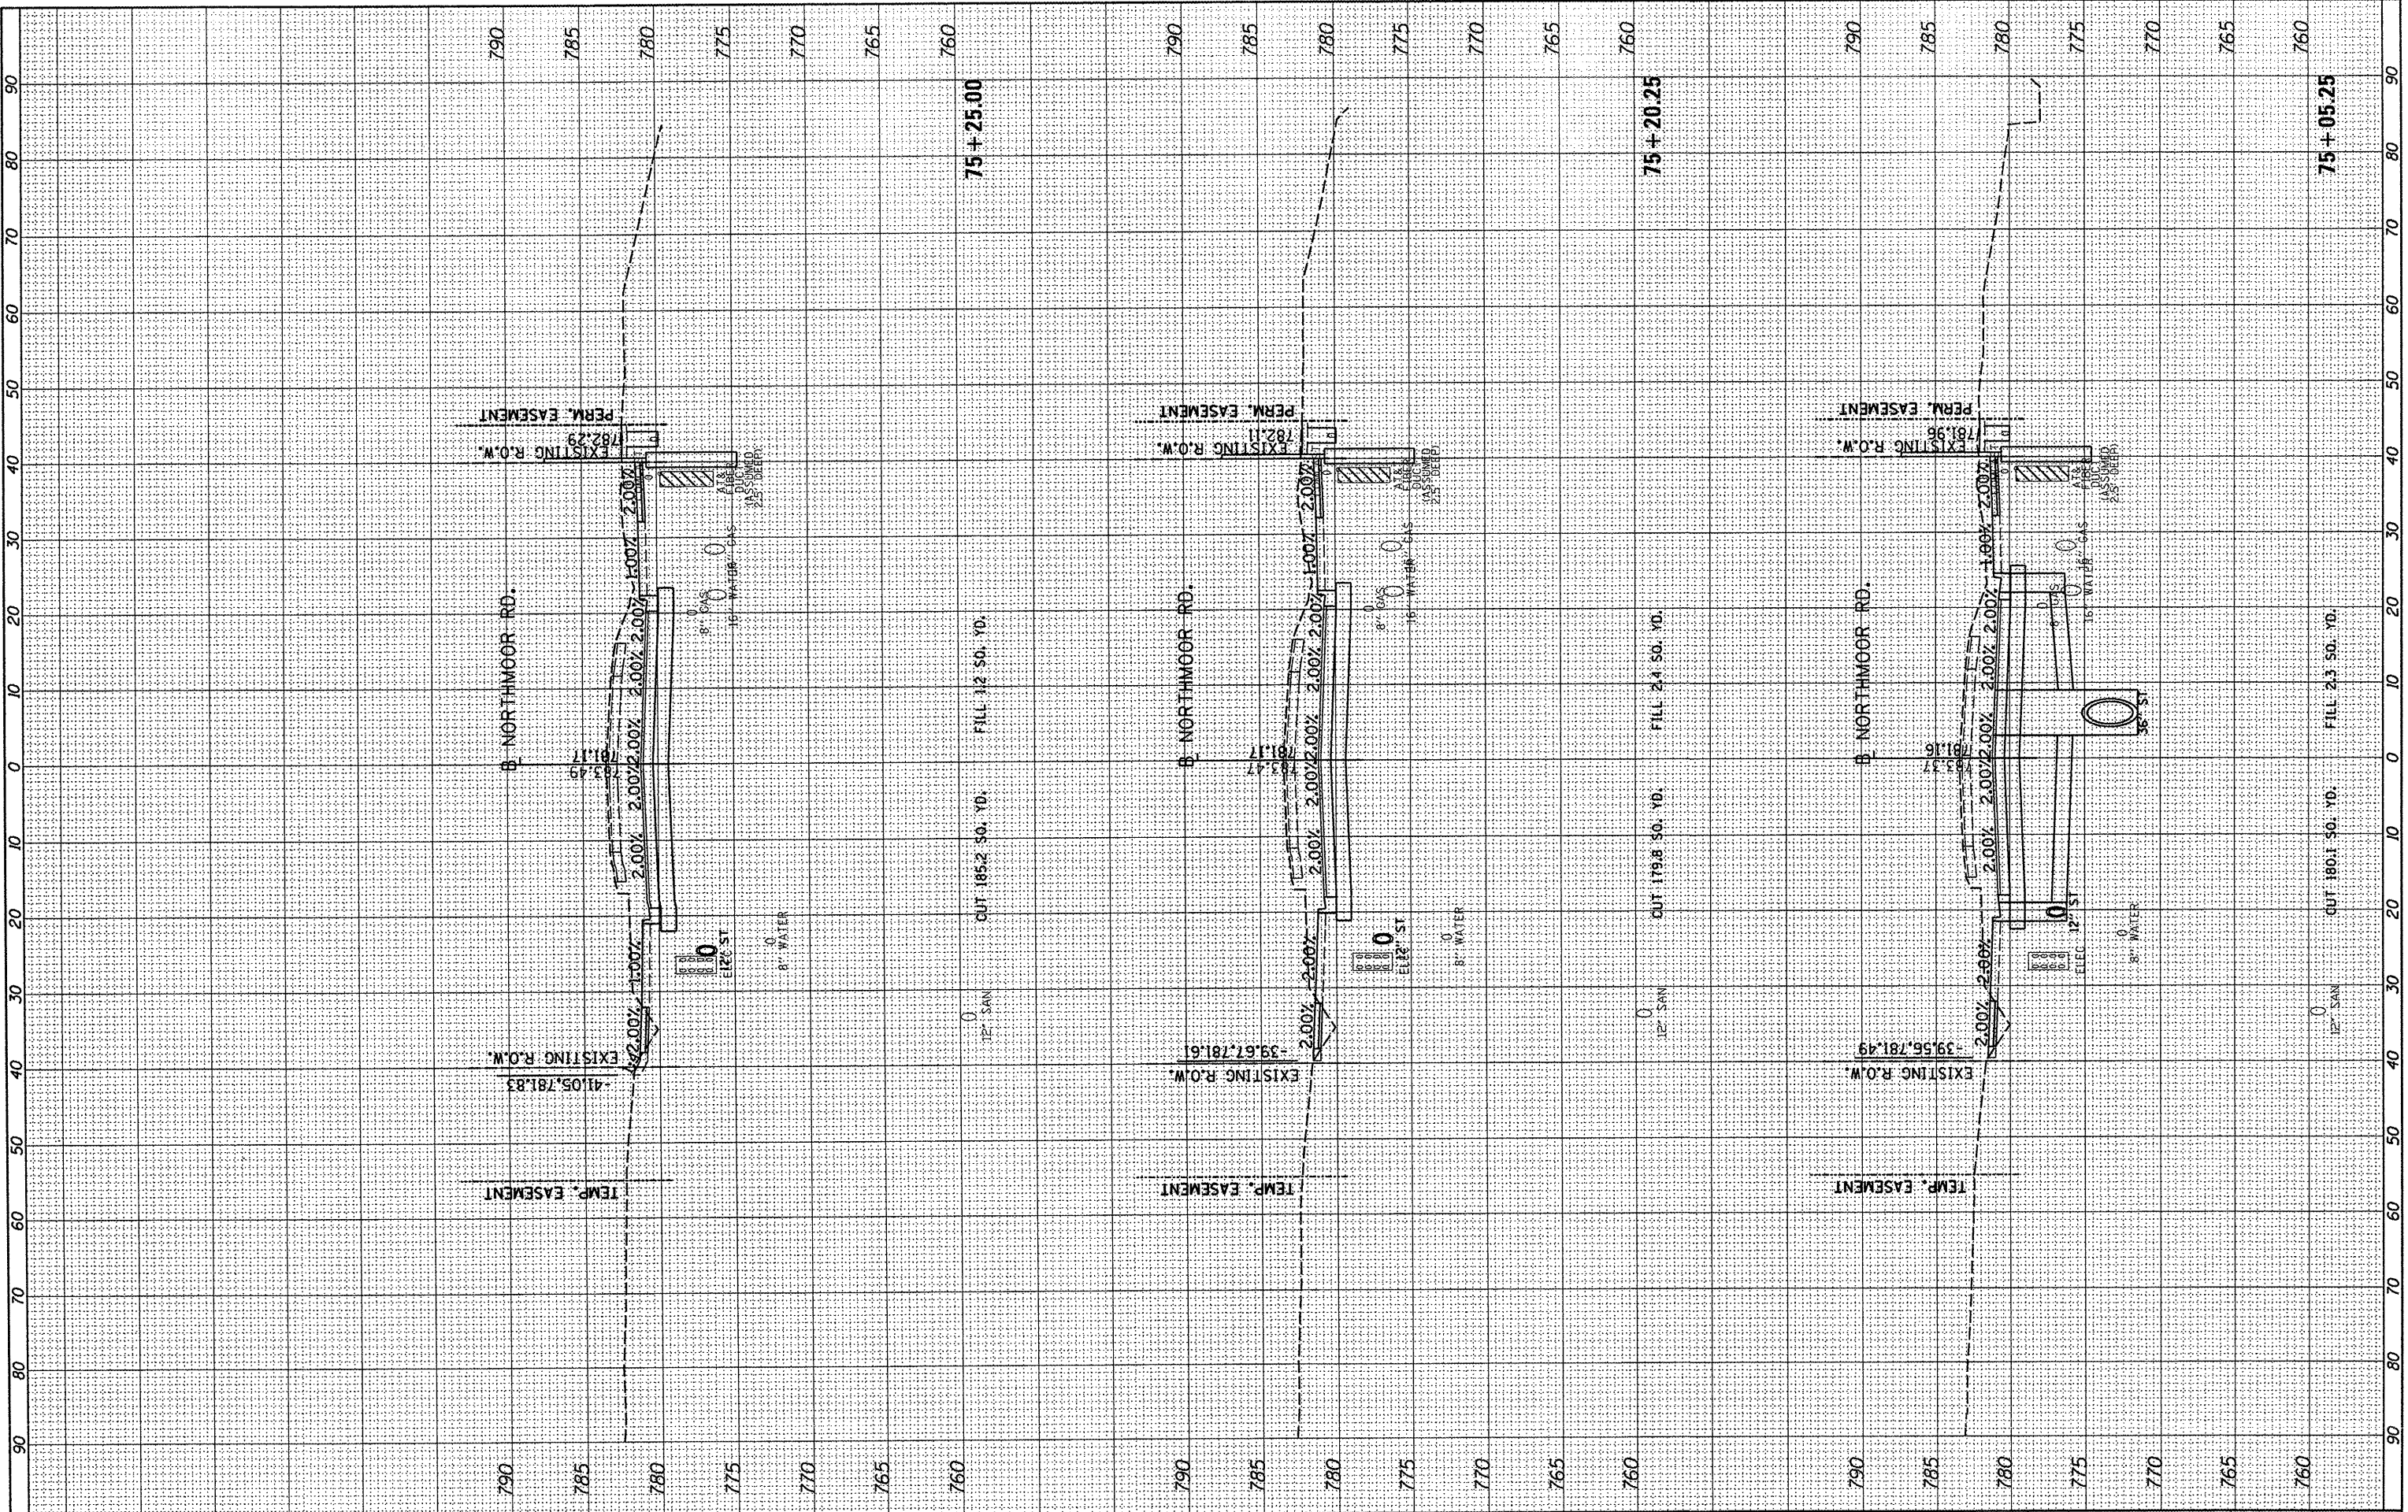

FILE NAME = I:\09Jobs\09L0027A\CADD\Road\Sheet\c-30Inor.dgn  
 USER NAME = davis00878  
 PLOT SCALE = 20.0000' / 1" =  
 PLOT DATE = 04/02/2012

DESIGNED - DLC	REVISED -
DRAWN - DLC	REVISED -
CHECKED - MGD	REVISED -
DATE - 03/27/12	REVISED -

**STATE OF ILLINOIS  
DEPARTMENT OF TRANSPORTATION**

<b>NORTHMOOR ROAD STAGE 2 IMPROVEMENT</b>			
<b>NORTHMOOR RD - CROSS SECTIONS</b>			
SCALE:	SHEET NO.	OF SHEETS	STA. 75+05.25 TO STA. 75+25.00

F.A. RTE. 6647	SECTION 05-00302-01-PV	COUNTY PEORIA	TOTAL SHEETS 125	SHEET NO. 108
11-00047-03-PV			CONTRACT NO. 89526	
ILLINOIS FED. AID PROJECT			M-5093(137)	