


|              |               |    |      |
|--------------|---------------|----|------|
| FINAL SURVEY | SURVEYED      | BY | DATE |
| NOTE BOOK    | PLOTTED       |    |      |
| NO.          | TEMPLATE      |    |      |
|              | AREAS CHECKED |    |      |

|                 |               |    |      |
|-----------------|---------------|----|------|
| ORIGINAL SURVEY | SURVEYED      | BY | DATE |
| NOTE BOOK       | PLOTTED       |    |      |
| NO.             | TEMPLATE      |    |      |
|                 | AREAS CHECKED |    |      |

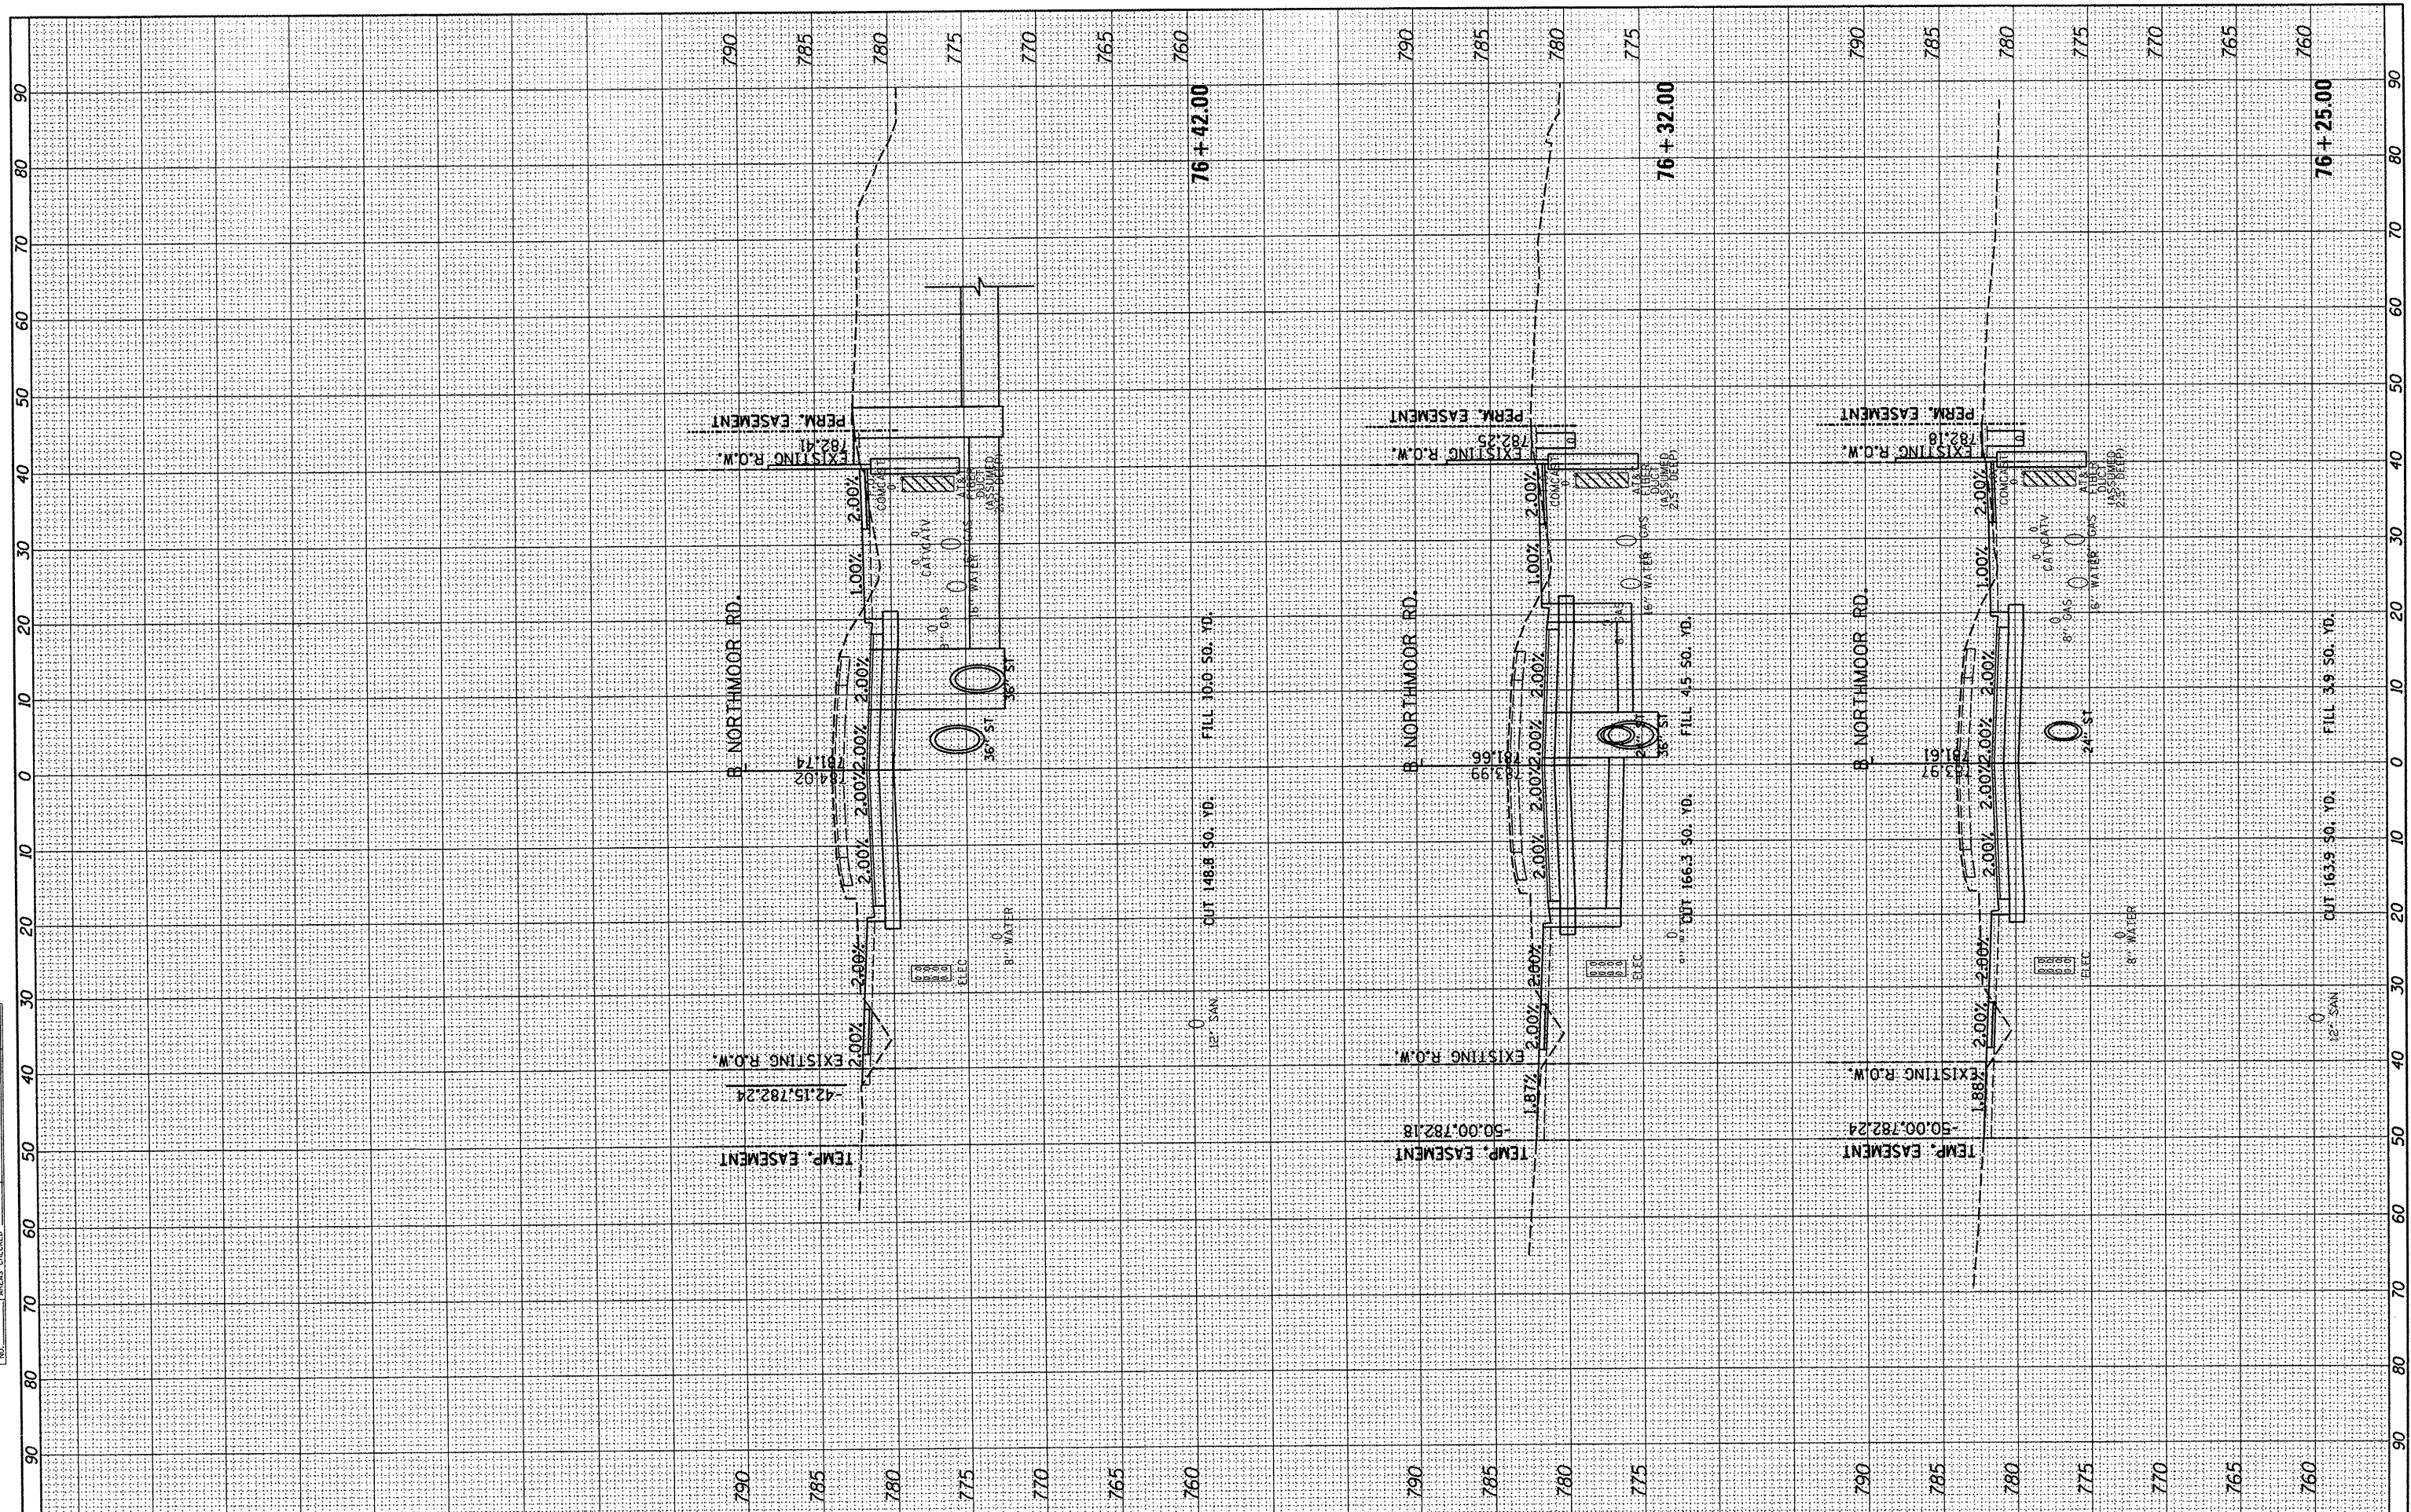

FILE NAME = I:\09\Jobs\09L00277\CADD\Road\Sheet\c-301nar.dwg  
 USER NAME = davis00878

|                 |           |
|-----------------|-----------|
| DESIGNED - DLC  | REVISED - |
| DRAWN - DLC     | REVISED - |
| CHECKED - MGD   | REVISED - |
| DATE - 03/27/12 | REVISED - |

**STATE OF ILLINOIS  
DEPARTMENT OF TRANSPORTATION**

**NORTHMOOR ROAD STAGE 2 IMPROVEMENT  
NORTHMOOR RD - CROSS SECTIONS**

SCALE: SHEET NO. OF SHEETS STA. 76+25.00 TO STA. 76+42.00

|                           |                |              |              |           |
|---------------------------|----------------|--------------|--------------|-----------|
| F.A. RTE.                 | SECTION        | COUNTY       | TOTAL SHEETS | SHEET NO. |
| 6647                      | 05-00302-01-PV | PEORIA       | 125          | 110       |
| 11-00047-03-PV            |                | CONTRACT NO. | 89526        |           |
| ILLINOIS FED. AID PROJECT |                | M-50931137   |              |           |