


FINAL SURVEY	SURVEYED	BY	DATE
NOTE BOOK	PLOTTED		
NO.	TEMPLATE		
	AREAS CHECKED		
	AREAS CHECKED		

ORIGINAL SURVEY	SURVEYED	BY	DATE
NOTE BOOK	PLOTTED		
NO.	TEMPLATE		
	AREAS CHECKED		
	AREAS CHECKED		

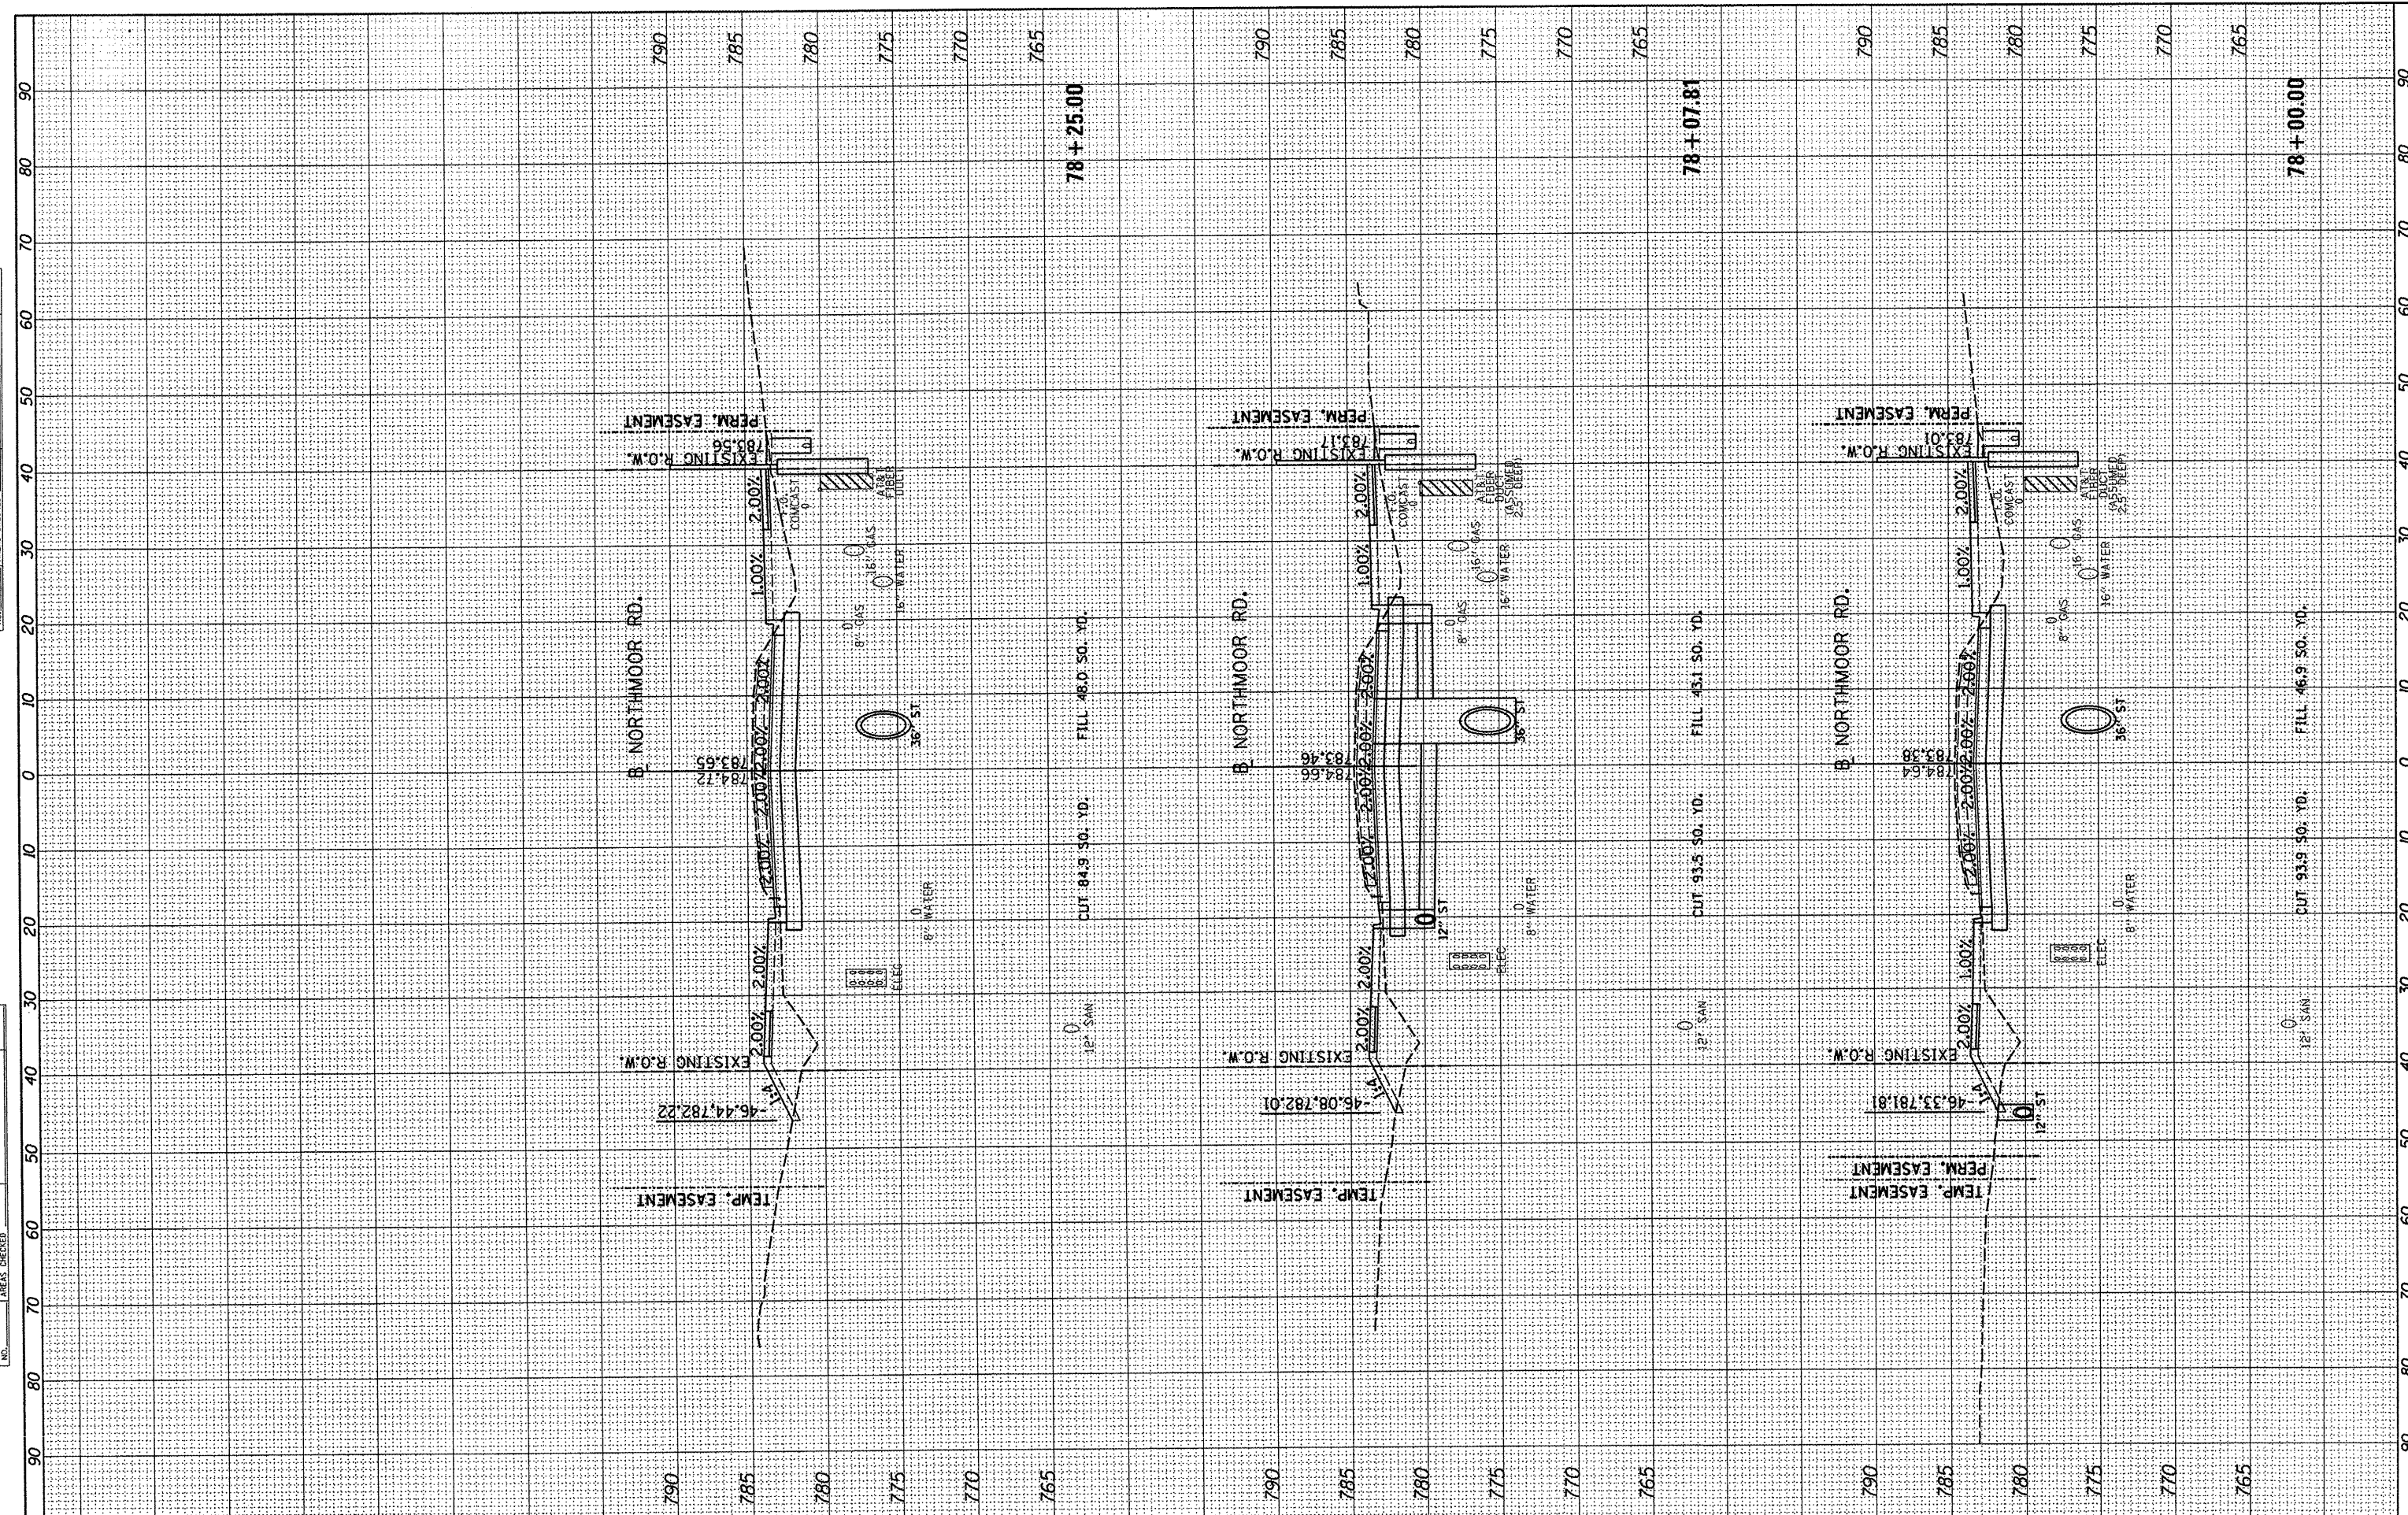

FILE NAME = I:\09\Jobs\09L\027A\CA00\Road\Sheet\c-30\Inor.dgn
 USER NAME = dawso00878

DESIGNED - DLC
 DRAWN - DLC
 CHECKED - MGD
 DATE - 03/27/12

REVISED -
 REVISED -
 REVISED -
 REVISED -

STATE OF ILLINOIS
 DEPARTMENT OF TRANSPORTATION

NORTHMOOR ROAD STAGE 2 IMPROVEMENT
 NORTHMOOR RD - CROSS SECTIONS
 SCALE: SHEET NO. OF SHEETS STA. 78+00.00 TO STA. 78+25.00

F.A. RTE.	SECTION	COUNTY	TOTAL SHEETS	SHEET NO.
6647	05-00302-01-PV	PEORIA	125	114
	11-00047-03-PV			CONTRACT NO. 89526
		ILLINOIS FED. AID PROJECT		M-5093137