


FINAL SURVEY	SUBMITTED	BY	DATE
NOTE BOOK	PIOTTED		
NO.	TEMPLATE		
	AREAS CHECKED		

ORIGINAL SURVEY	SUBMITTED	BY	DATE
NOTE BOOK	PIOTTED		
NO.	TEMPLATE		
	AREAS CHECKED		

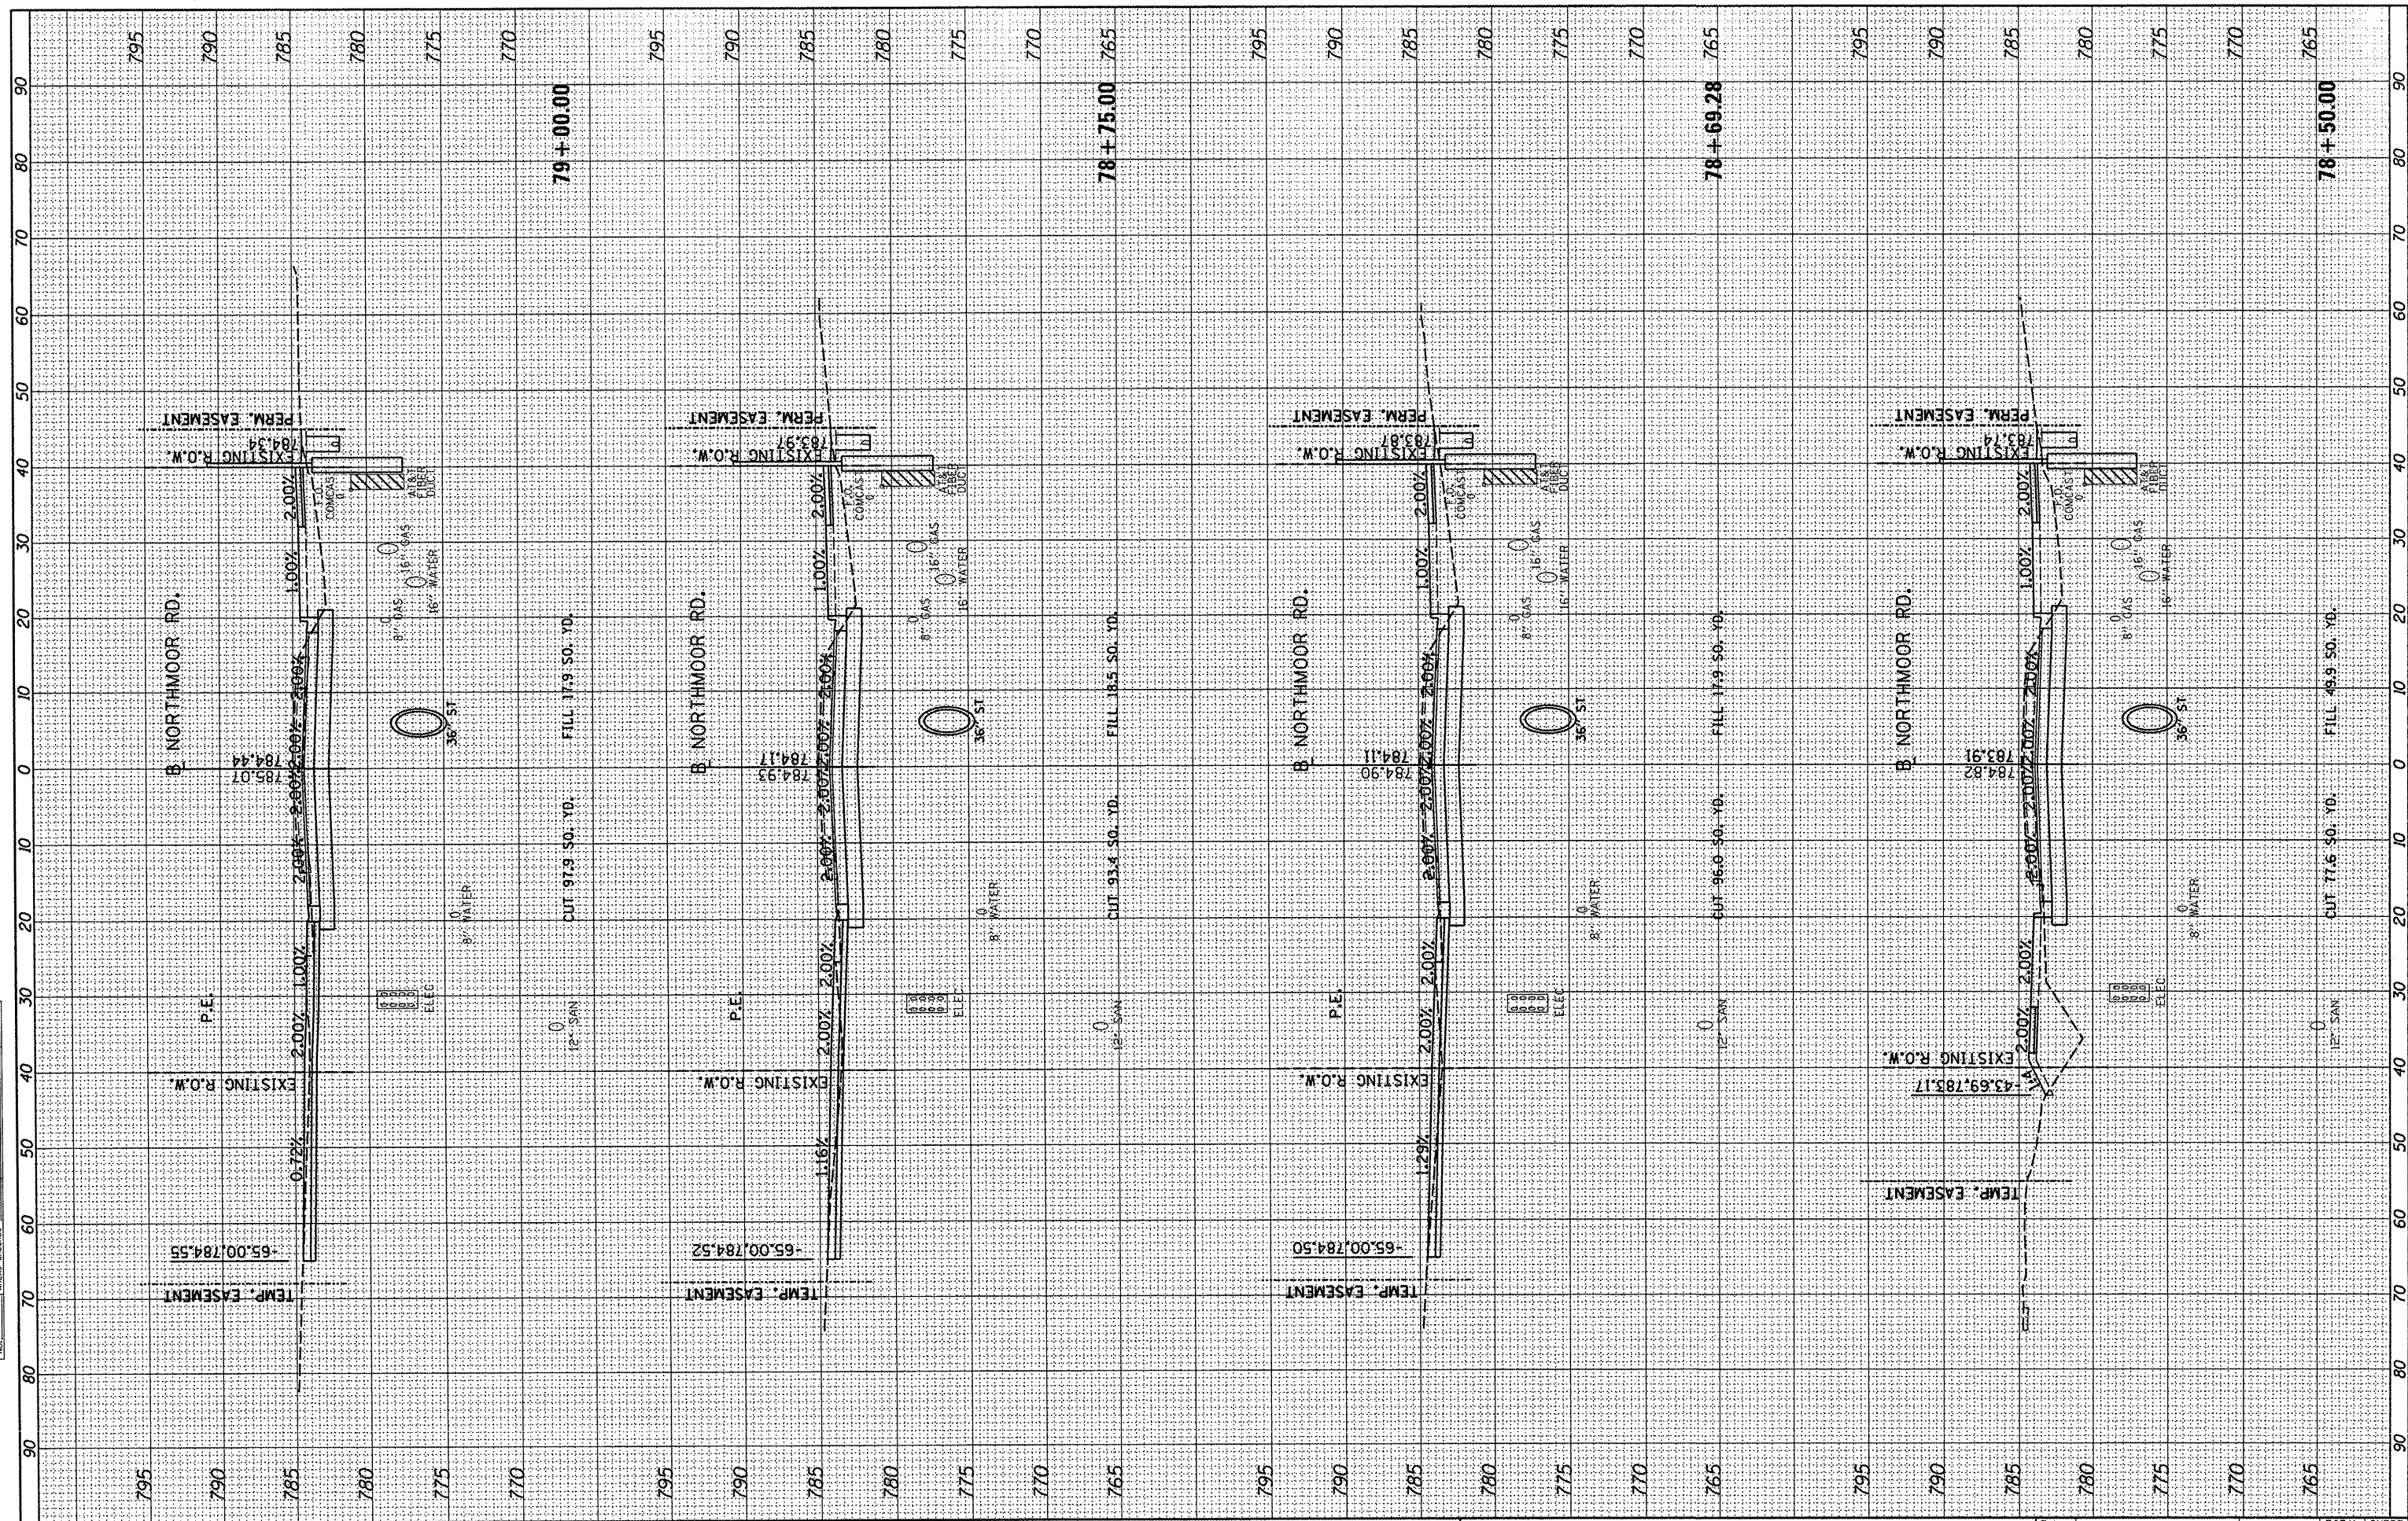

FILE NAME = I:\09\Jobs\09\0227A\CADD\Road\Sheet\c-30\Inor.dgn
 USER NAME = dawso00878
 PLOT SCALE = 20.0000' / 1"
 PLOT DATE = 04/02/2012

DESIGNED - DLC	REVISED -
DRAWN - DLC	REVISED -
CHECKED - MGD	REVISED -
DATE - 03/27/12	REVISED -

STATE OF ILLINOIS
 DEPARTMENT OF TRANSPORTATION

NORTHMOOR ROAD STAGE 2 IMPROVEMENT
 NORTHMOOR RD - CROSS SECTIONS
 SCALE: SHEET NO. OF SHEETS STA. 78+50.00 TO STA. 79+00.00

F.A. RTE.	SECTION	COUNTY	TOTAL SHEETS	SHEET NO.
6647	05-00302-01-PV	PEORIA	125	115
11-00047-03-PV		CONTRACT NO. 89526		
ILLINOIS FED. AID PROJECT		M-5093(137)		