


FINAL	SURVEYED	DATE
NO.	NO.	
NO.	NO.	
NO.	NO.	
NO.	NO.	

ORIGINAL	SURVEYED	DATE
NO.	NO.	
NO.	NO.	
NO.	NO.	
NO.	NO.	

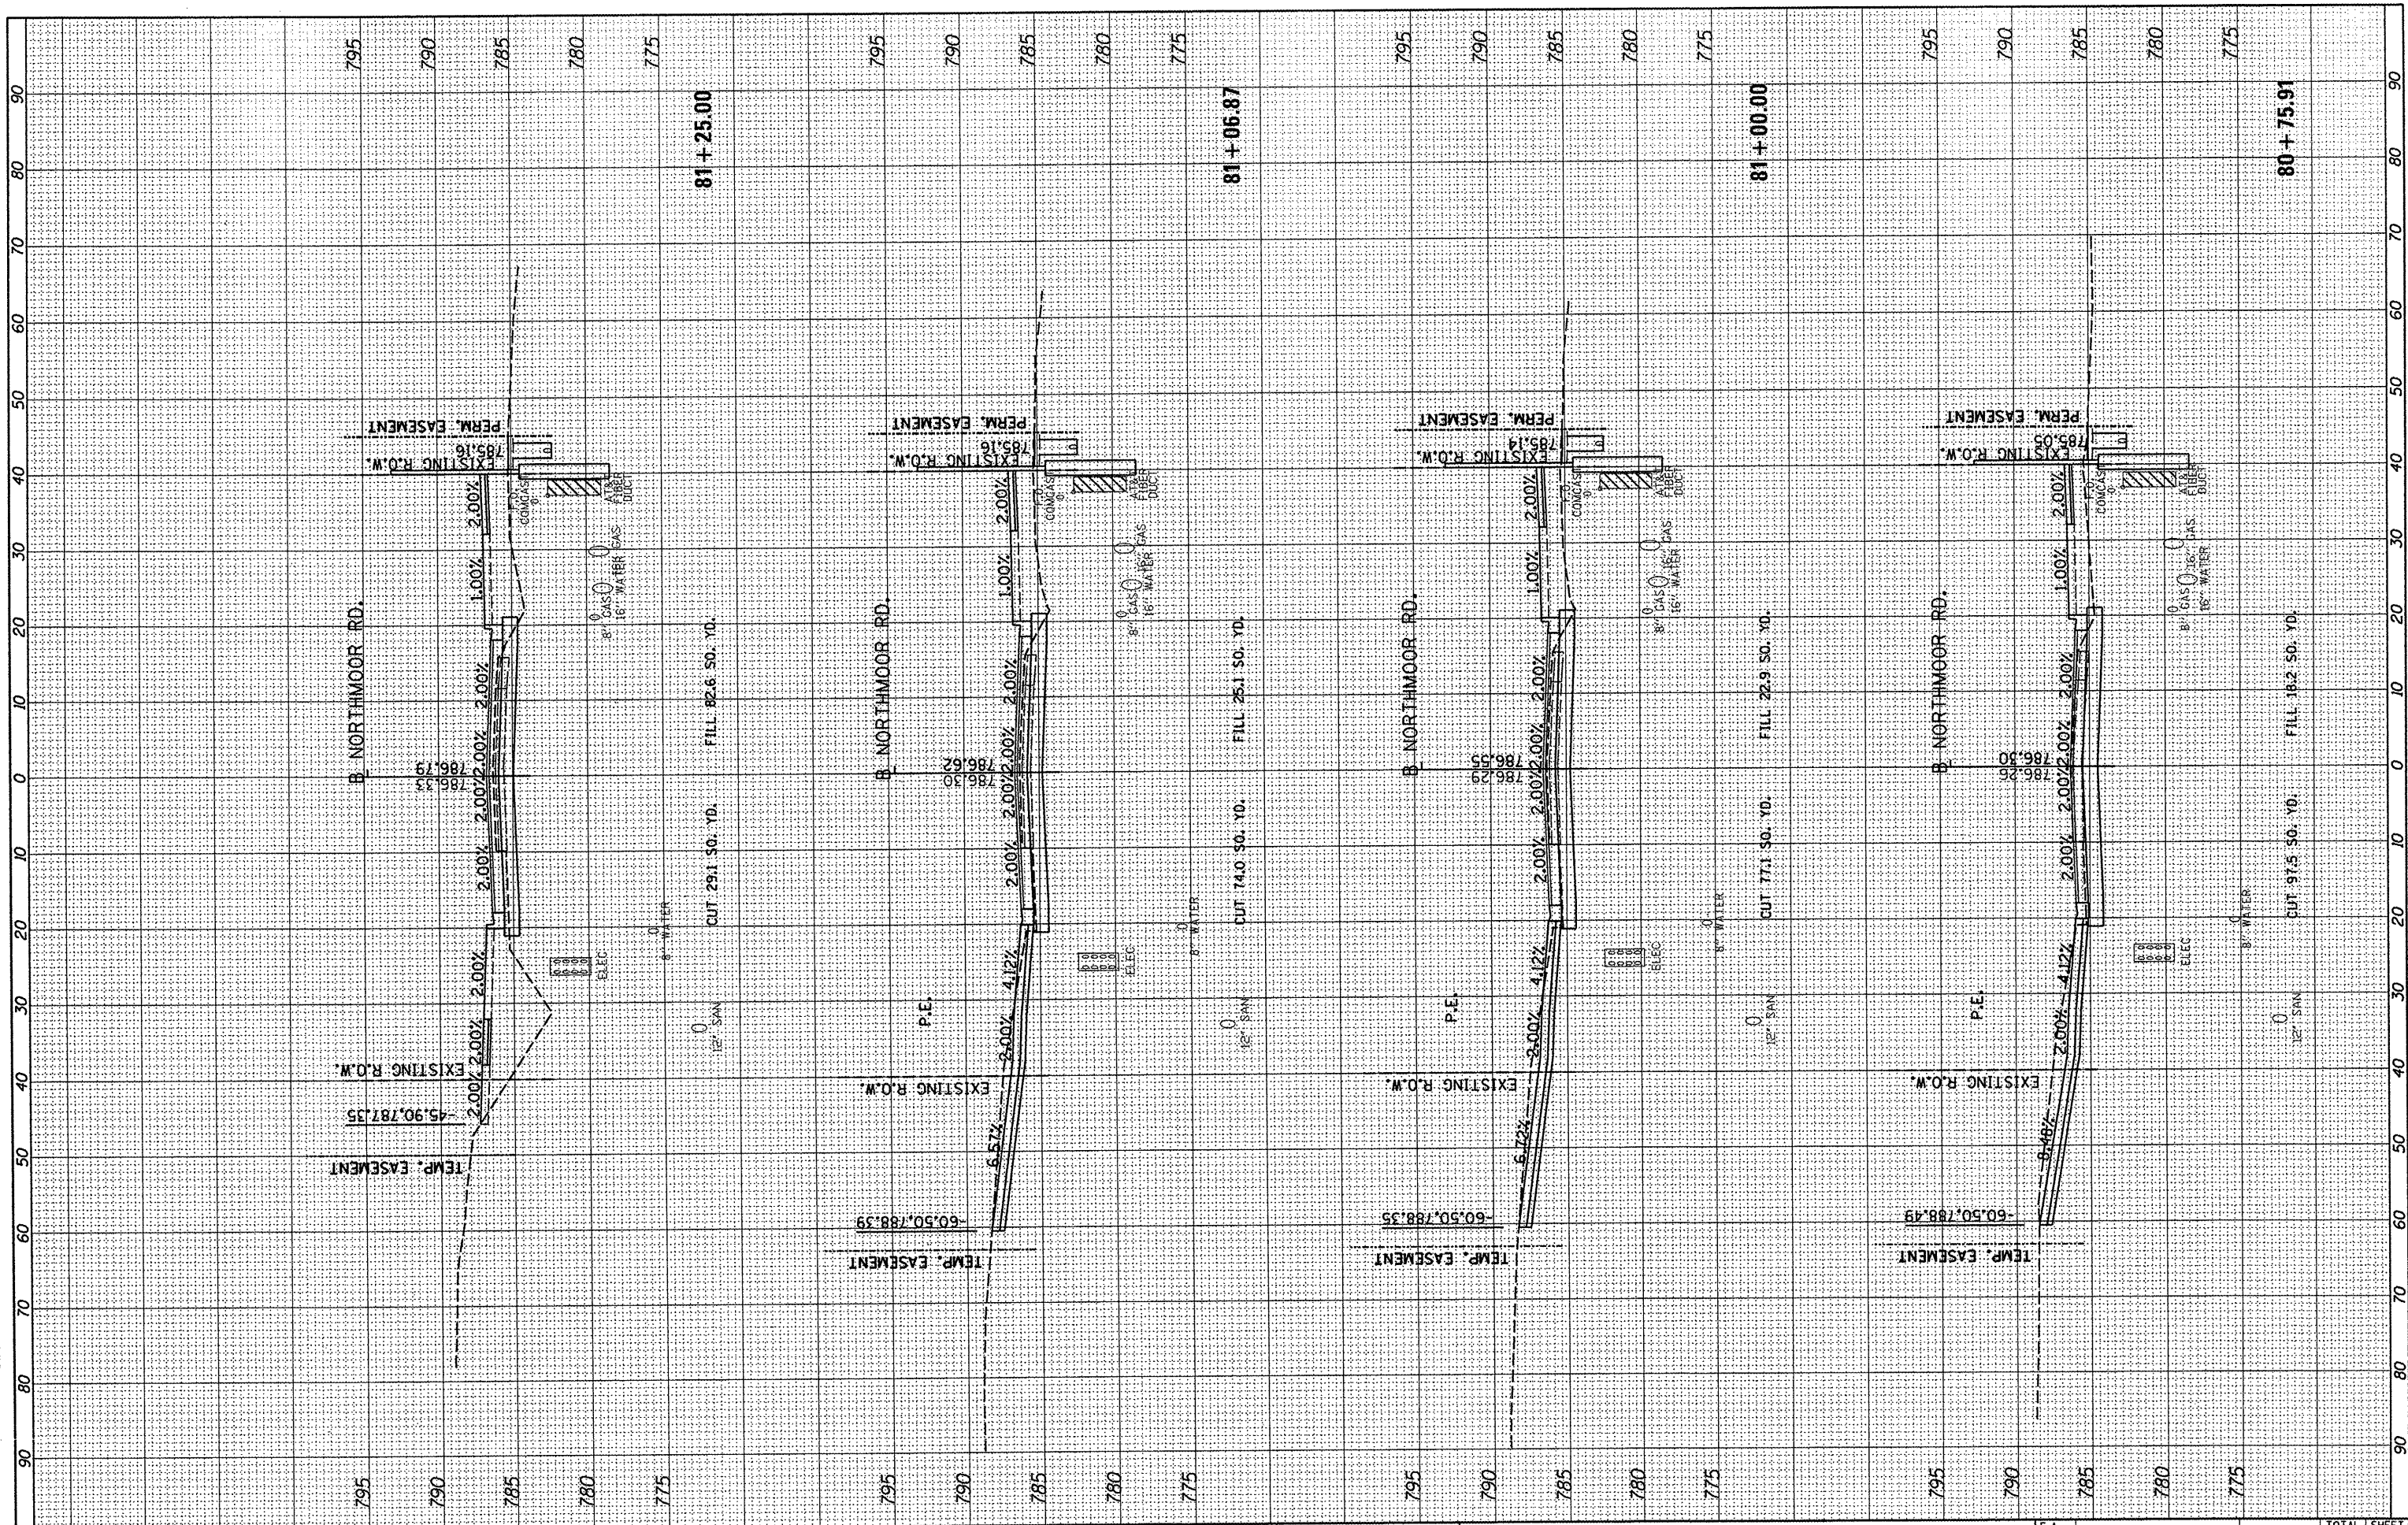

FILE NAME = 1:\09\Jobs\09L0027A\CADD\Road\Sheet\c-301nrd.dwg

USER NAME = dmscd08878
 DESIGNED - DLC
 DRAWN - DLC
 CHECKED - MGD
 DATE - 03/27/12

REVISED -
 REVISED -
 REVISED -
 REVISED -

**STATE OF ILLINOIS
 DEPARTMENT OF TRANSPORTATION**

**NORTHMOOR ROAD STAGE 2 IMPROVEMENT
 NORTHMOOR RD - CROSS SECTIONS**
 SCALE: SHEET NO. OF SHEETS STA. 80+75.91 TO STA. 81+25.00

F.A. RTE.	SECTION	COUNTY	TOTAL SHEETS	SHEET NO.
6647	05-00302-01-PV	PEORIA	125	118
11-00047-03-PV			CONTRACT NO. 89526	
ILLINOIS FED. AID PROJECT			M-50930371	