


FINAL SURVEY	BY	DATE
FLOTTED		
NOTE BOOK		
AREAS CHECKED		
NO.		

ORIGINAL SURVEY	BY	DATE
FLOTTED		
NOTE BOOK		
AREAS CHECKED		
NO.		

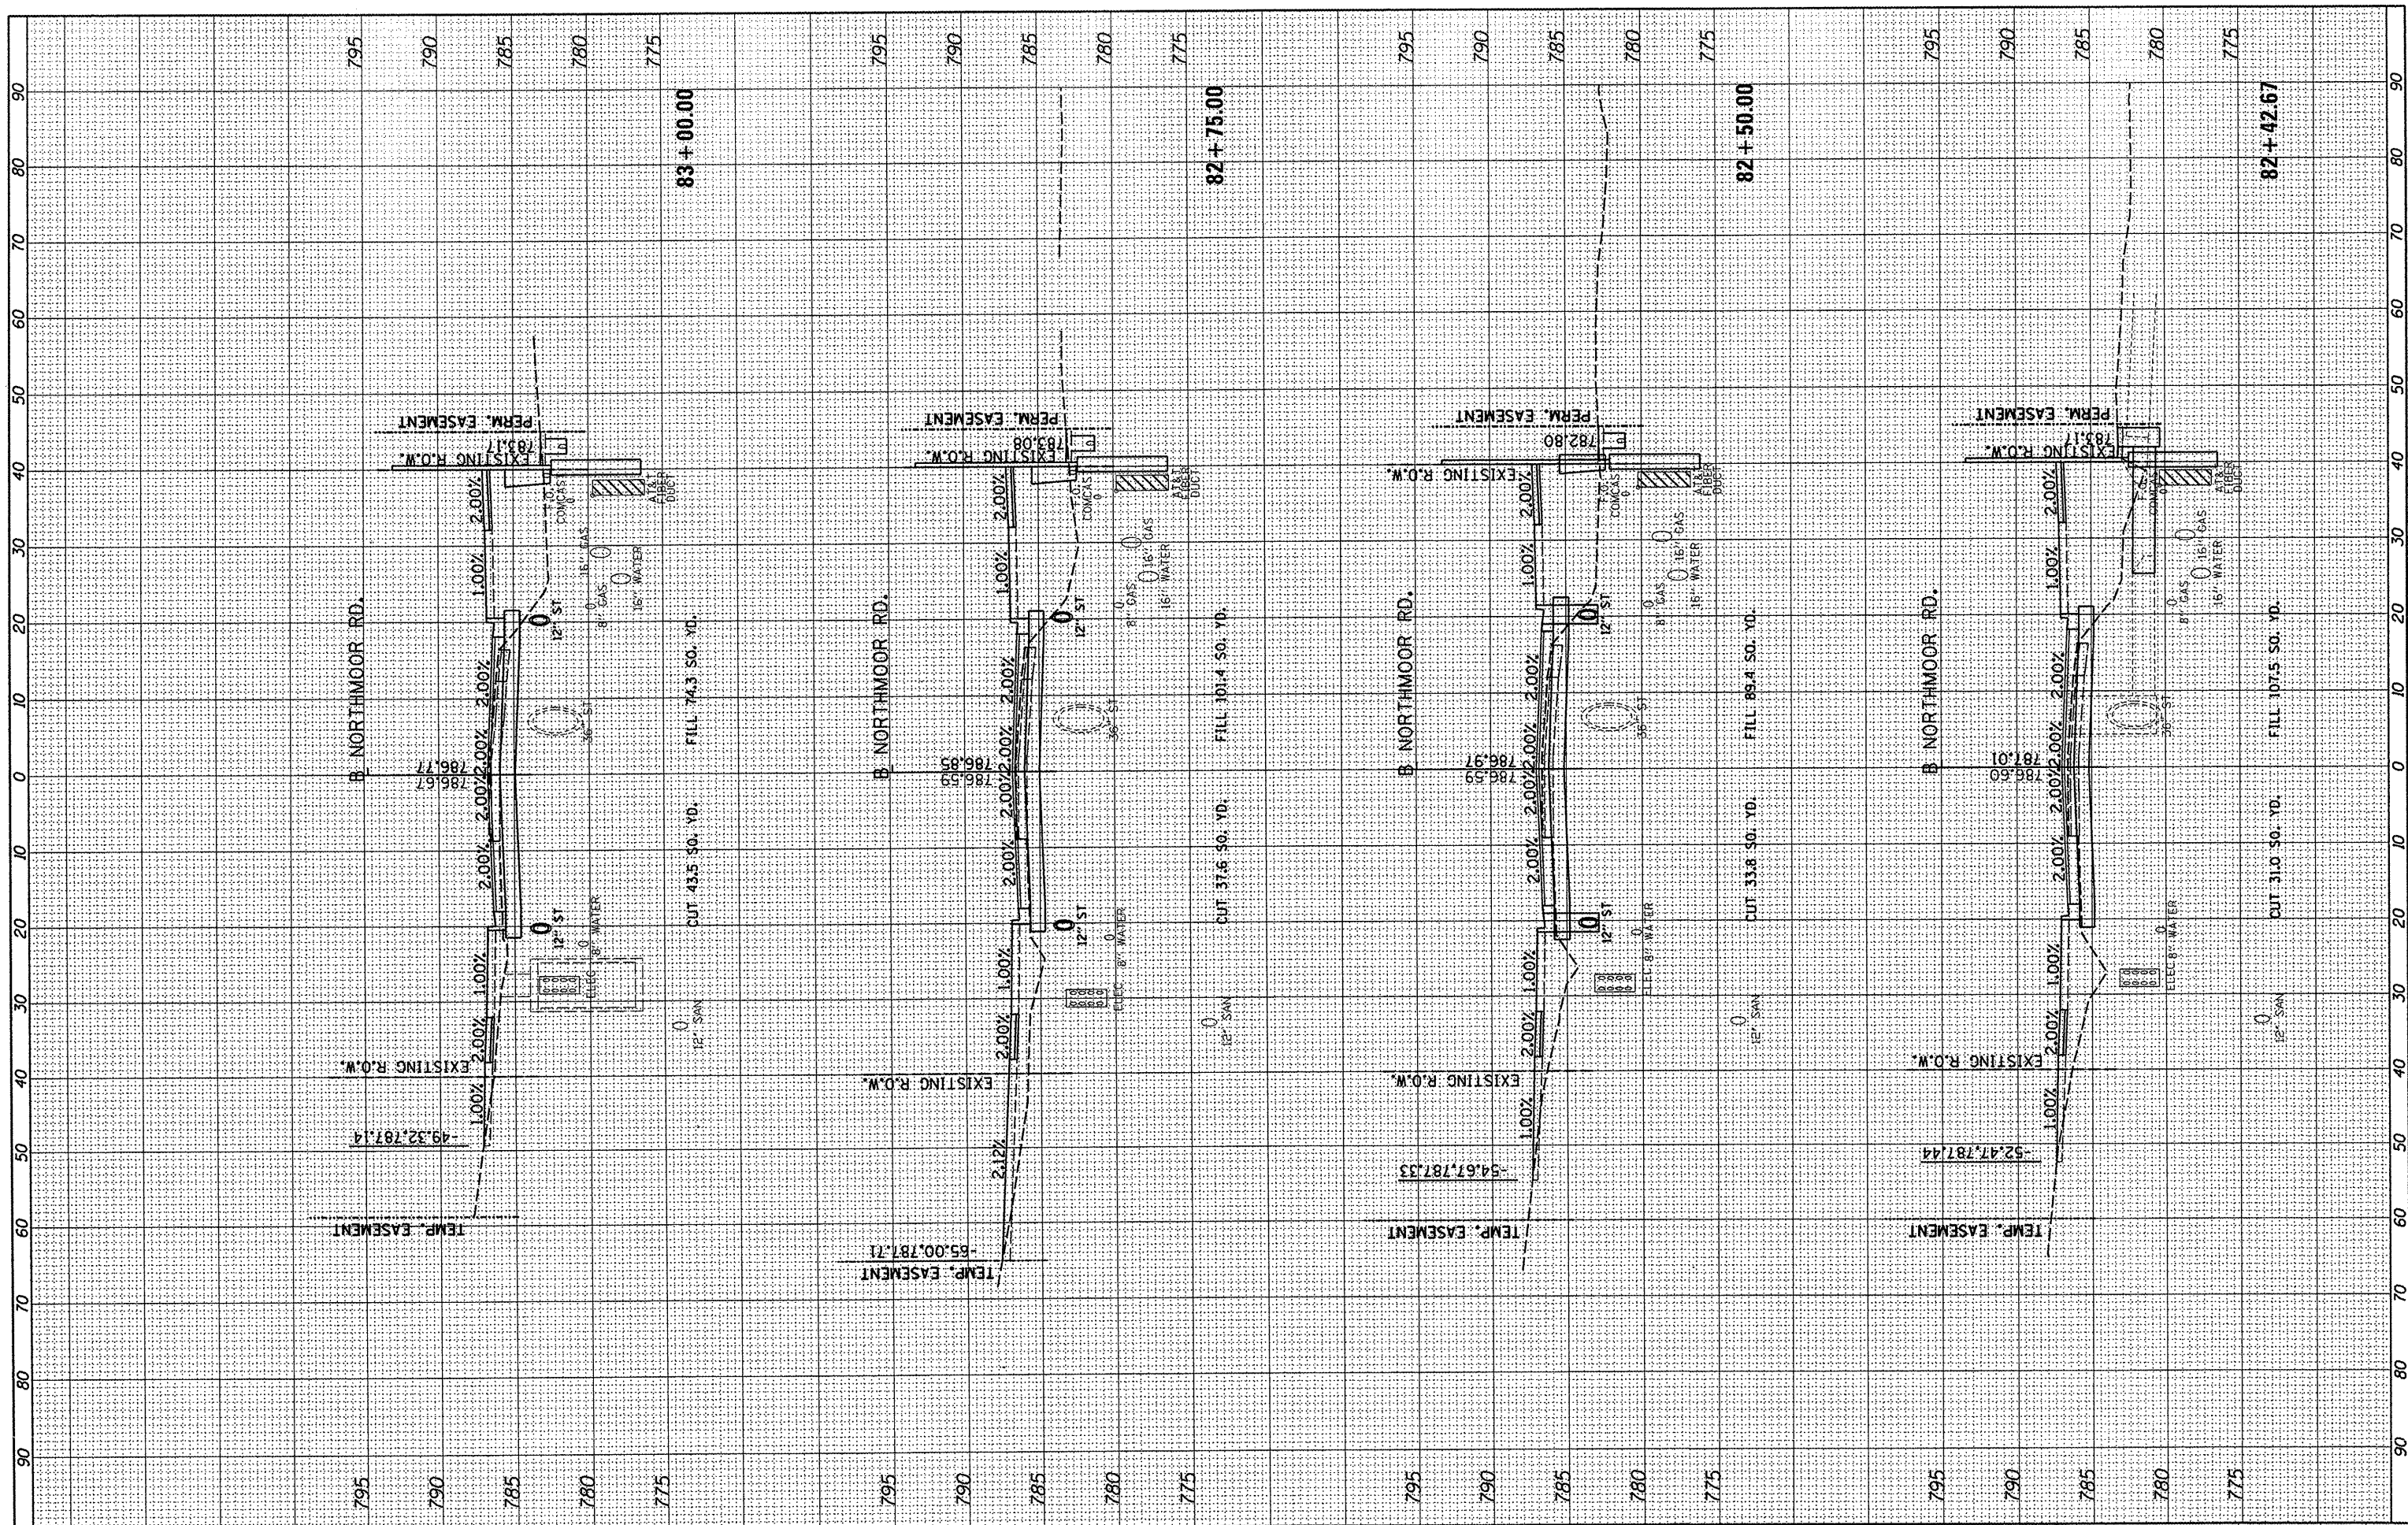

FILE NAME = I:\09Jobs\09L0027A\CADD\Road\Sheet\c-301nor.dgn
 USER NAME = davis00878
 PLOT SCALE = 20.0000' / 1" /
 PLOT DATE = 04/02/2012

DESIGNED -	DLC	REVISED -	
DRAWN -	DLC	REVISED -	
CHECKED -	MGD	REVISED -	
DATE	03/27/12	REVISED -	

**STATE OF ILLINOIS
DEPARTMENT OF TRANSPORTATION**

NORTHMOOR ROAD STAGE 2 IMPROVEMENT			
NORTHMOOR RD - CROSS SECTIONS			
SCALE:	SHEET NO.	OF SHEETS	STA. 82+42.67 TO STA. 83+00.00

F.A. RTE.	SECTION	COUNTY	TOTAL SHEETS	SHEET NO.
6647	05-00302-01-PV	PEORIA	125	120
	11-00047-03-PV			CONTRACT NO. 89526
ILLINOIS FED. AID PROJECT				M-50931371