


FINAL SURVEY	BY	DATE
PLOTTED		
NOTE BOOK		
AREAS CHECKED		
NO.		

ORIGINAL SURVEY	BY	DATE
PLOTTED		
NOTE BOOK		
AREAS CHECKED		
NO.		

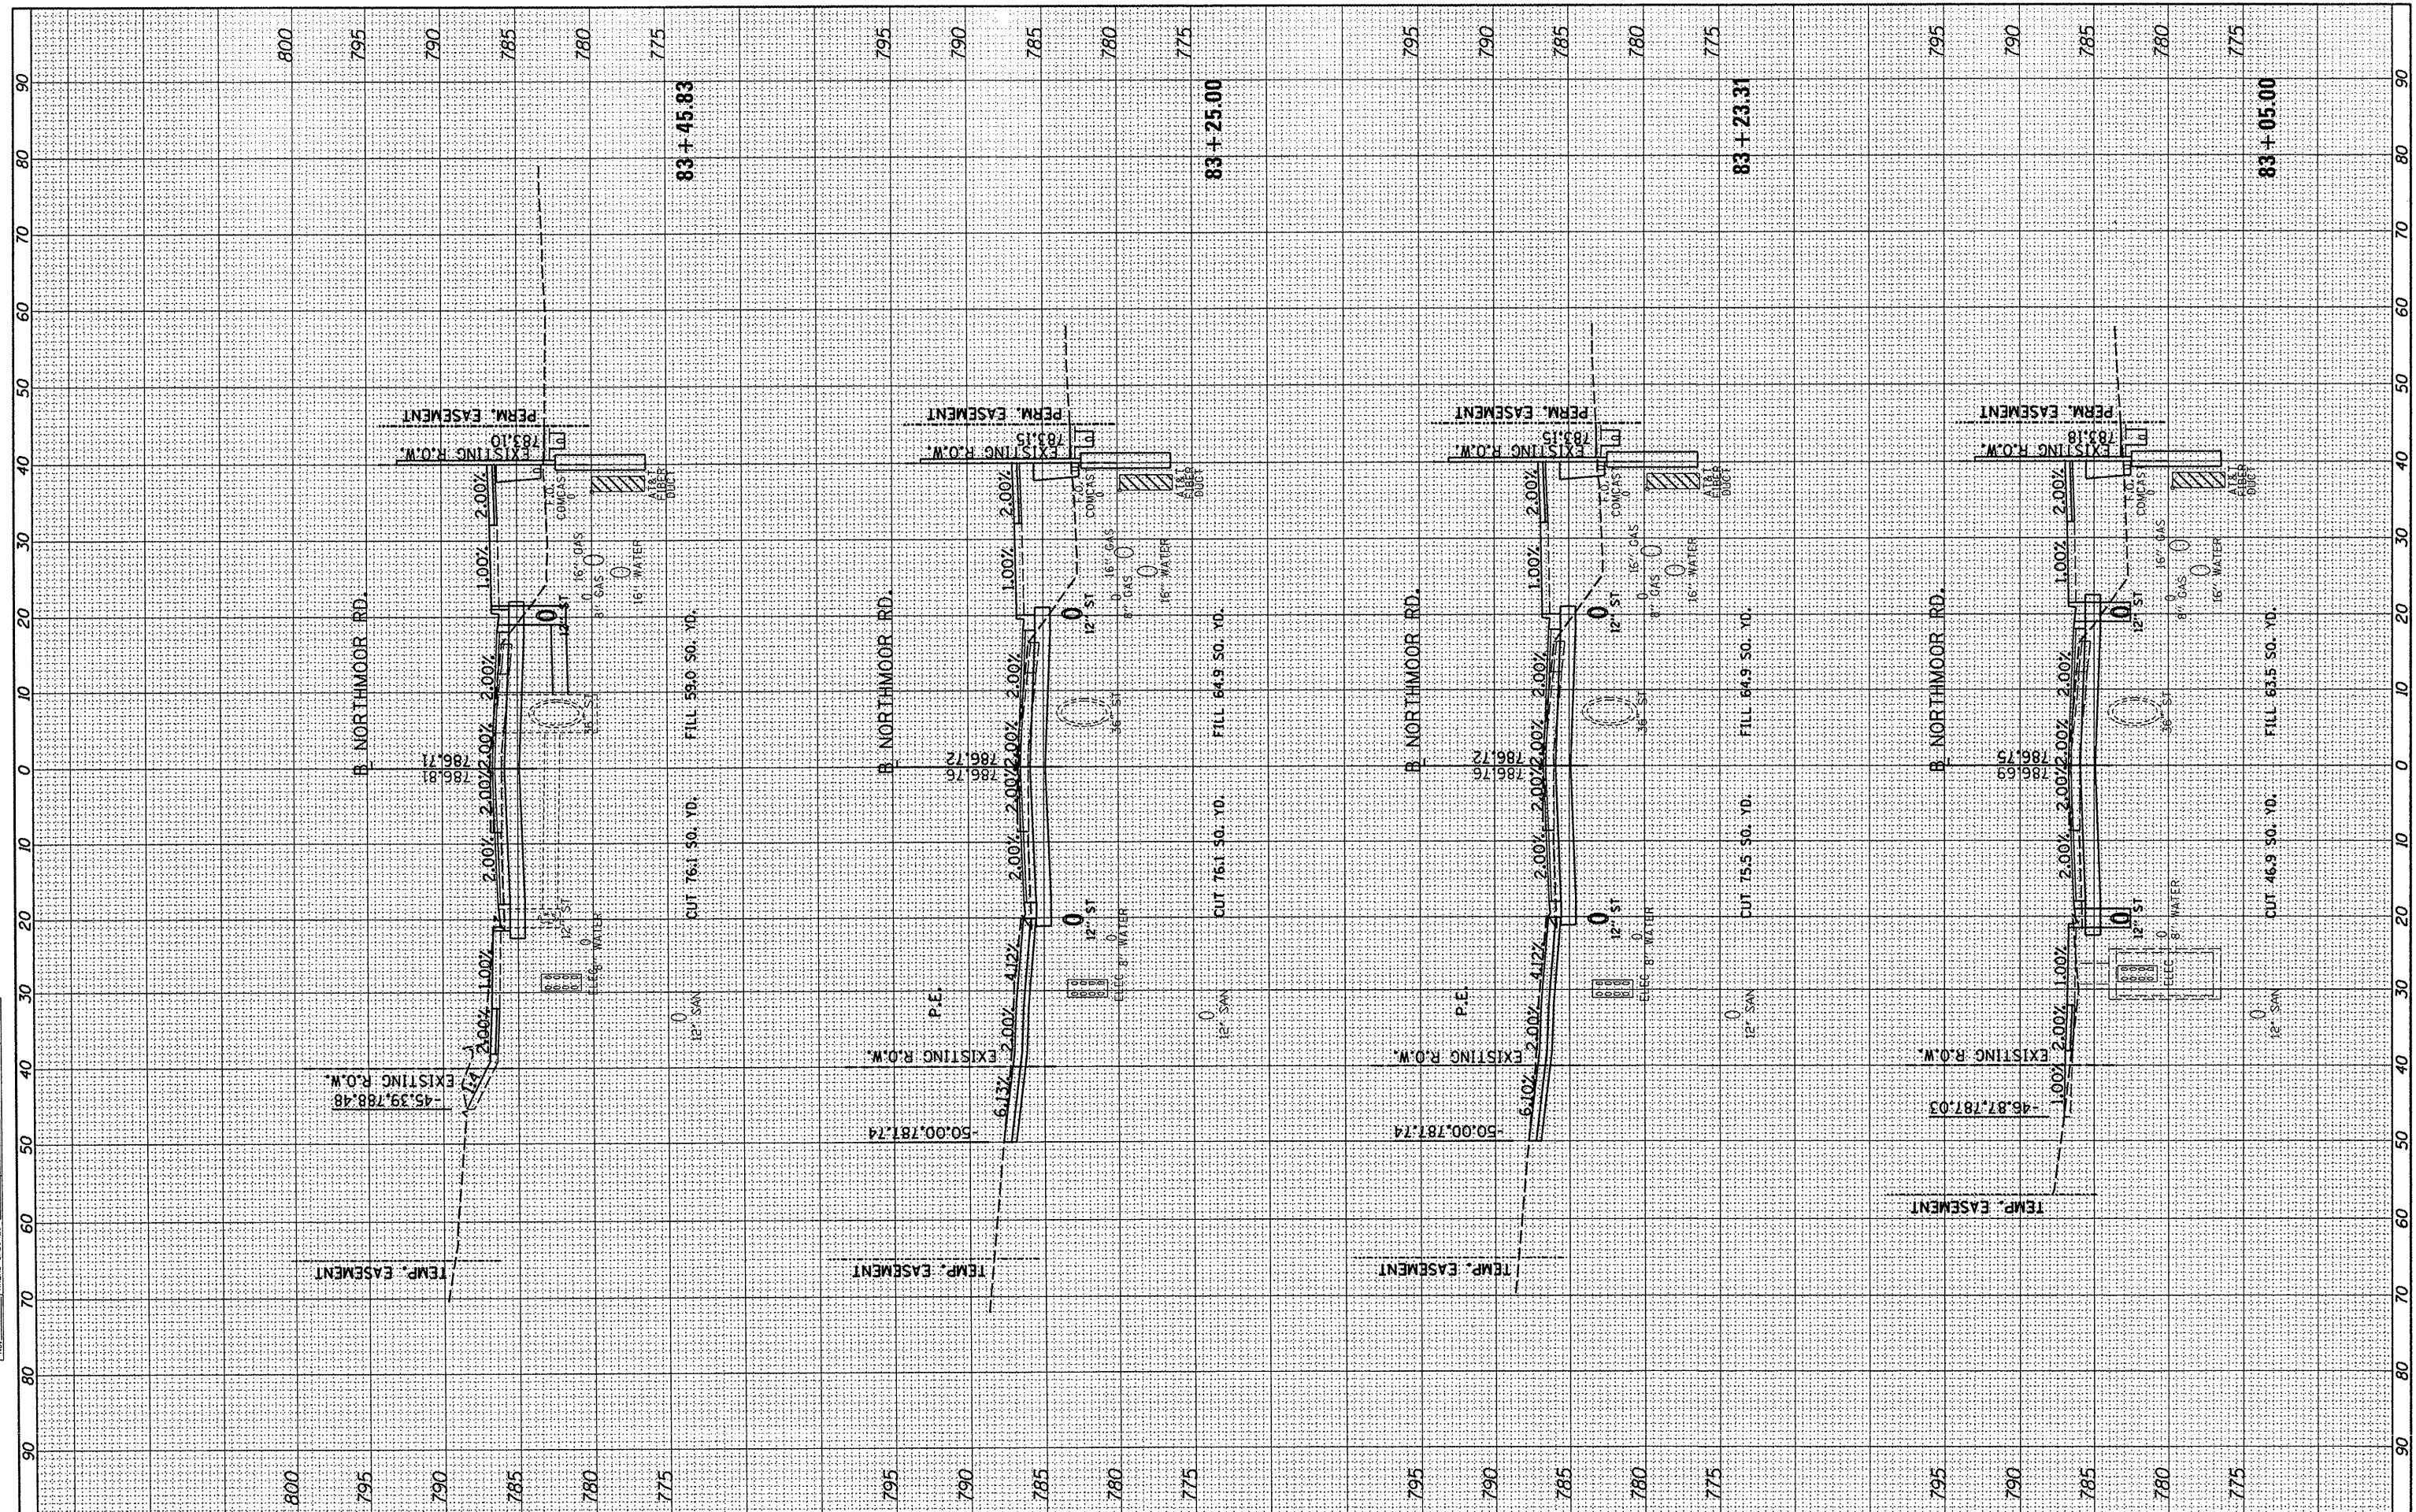

FILE NAME = I:\09\Jobs\09L0027A\CADD\Road\Sheet\c-30\inor.dgn
 USER NAME = dawoo00878
 PLOT SCALE = 20.0000' / in.
 PLOT DATE = 04/02/2012

DESIGNED - DLC
 DRAWN - DLC
 CHECKED - MGD
 DATE - 03/27/12

REVISED -
 REVISED -
 REVISED -
 REVISED -

STATE OF ILLINOIS
 DEPARTMENT OF TRANSPORTATION

NORTHMOOR ROAD STAGE 2 IMPROVEMENT
 NORTHMOOR RD - CROSS SECTIONS
 SCALE: SHEET NO. OF SHEETS STA. 83+05.00 TO STA. 83+45.83

F.A. RTE.	SECTION	COUNTY	TOTAL SHEETS	SHEET NO.
6647	05-00302-01-PV	PEORIA	125	121
	11-00047-03-PV			CONTRACT NO. 89526
		ILLINOIS FED. AID PROJECT		M-50931371