


FINAL SURVEY	DATE
PLOTTED	
NOTE BOOK	
AREAS CHECKED	

ORIGINAL SURVEY	DATE
PLOTTED	
NOTE BOOK	
AREAS CHECKED	

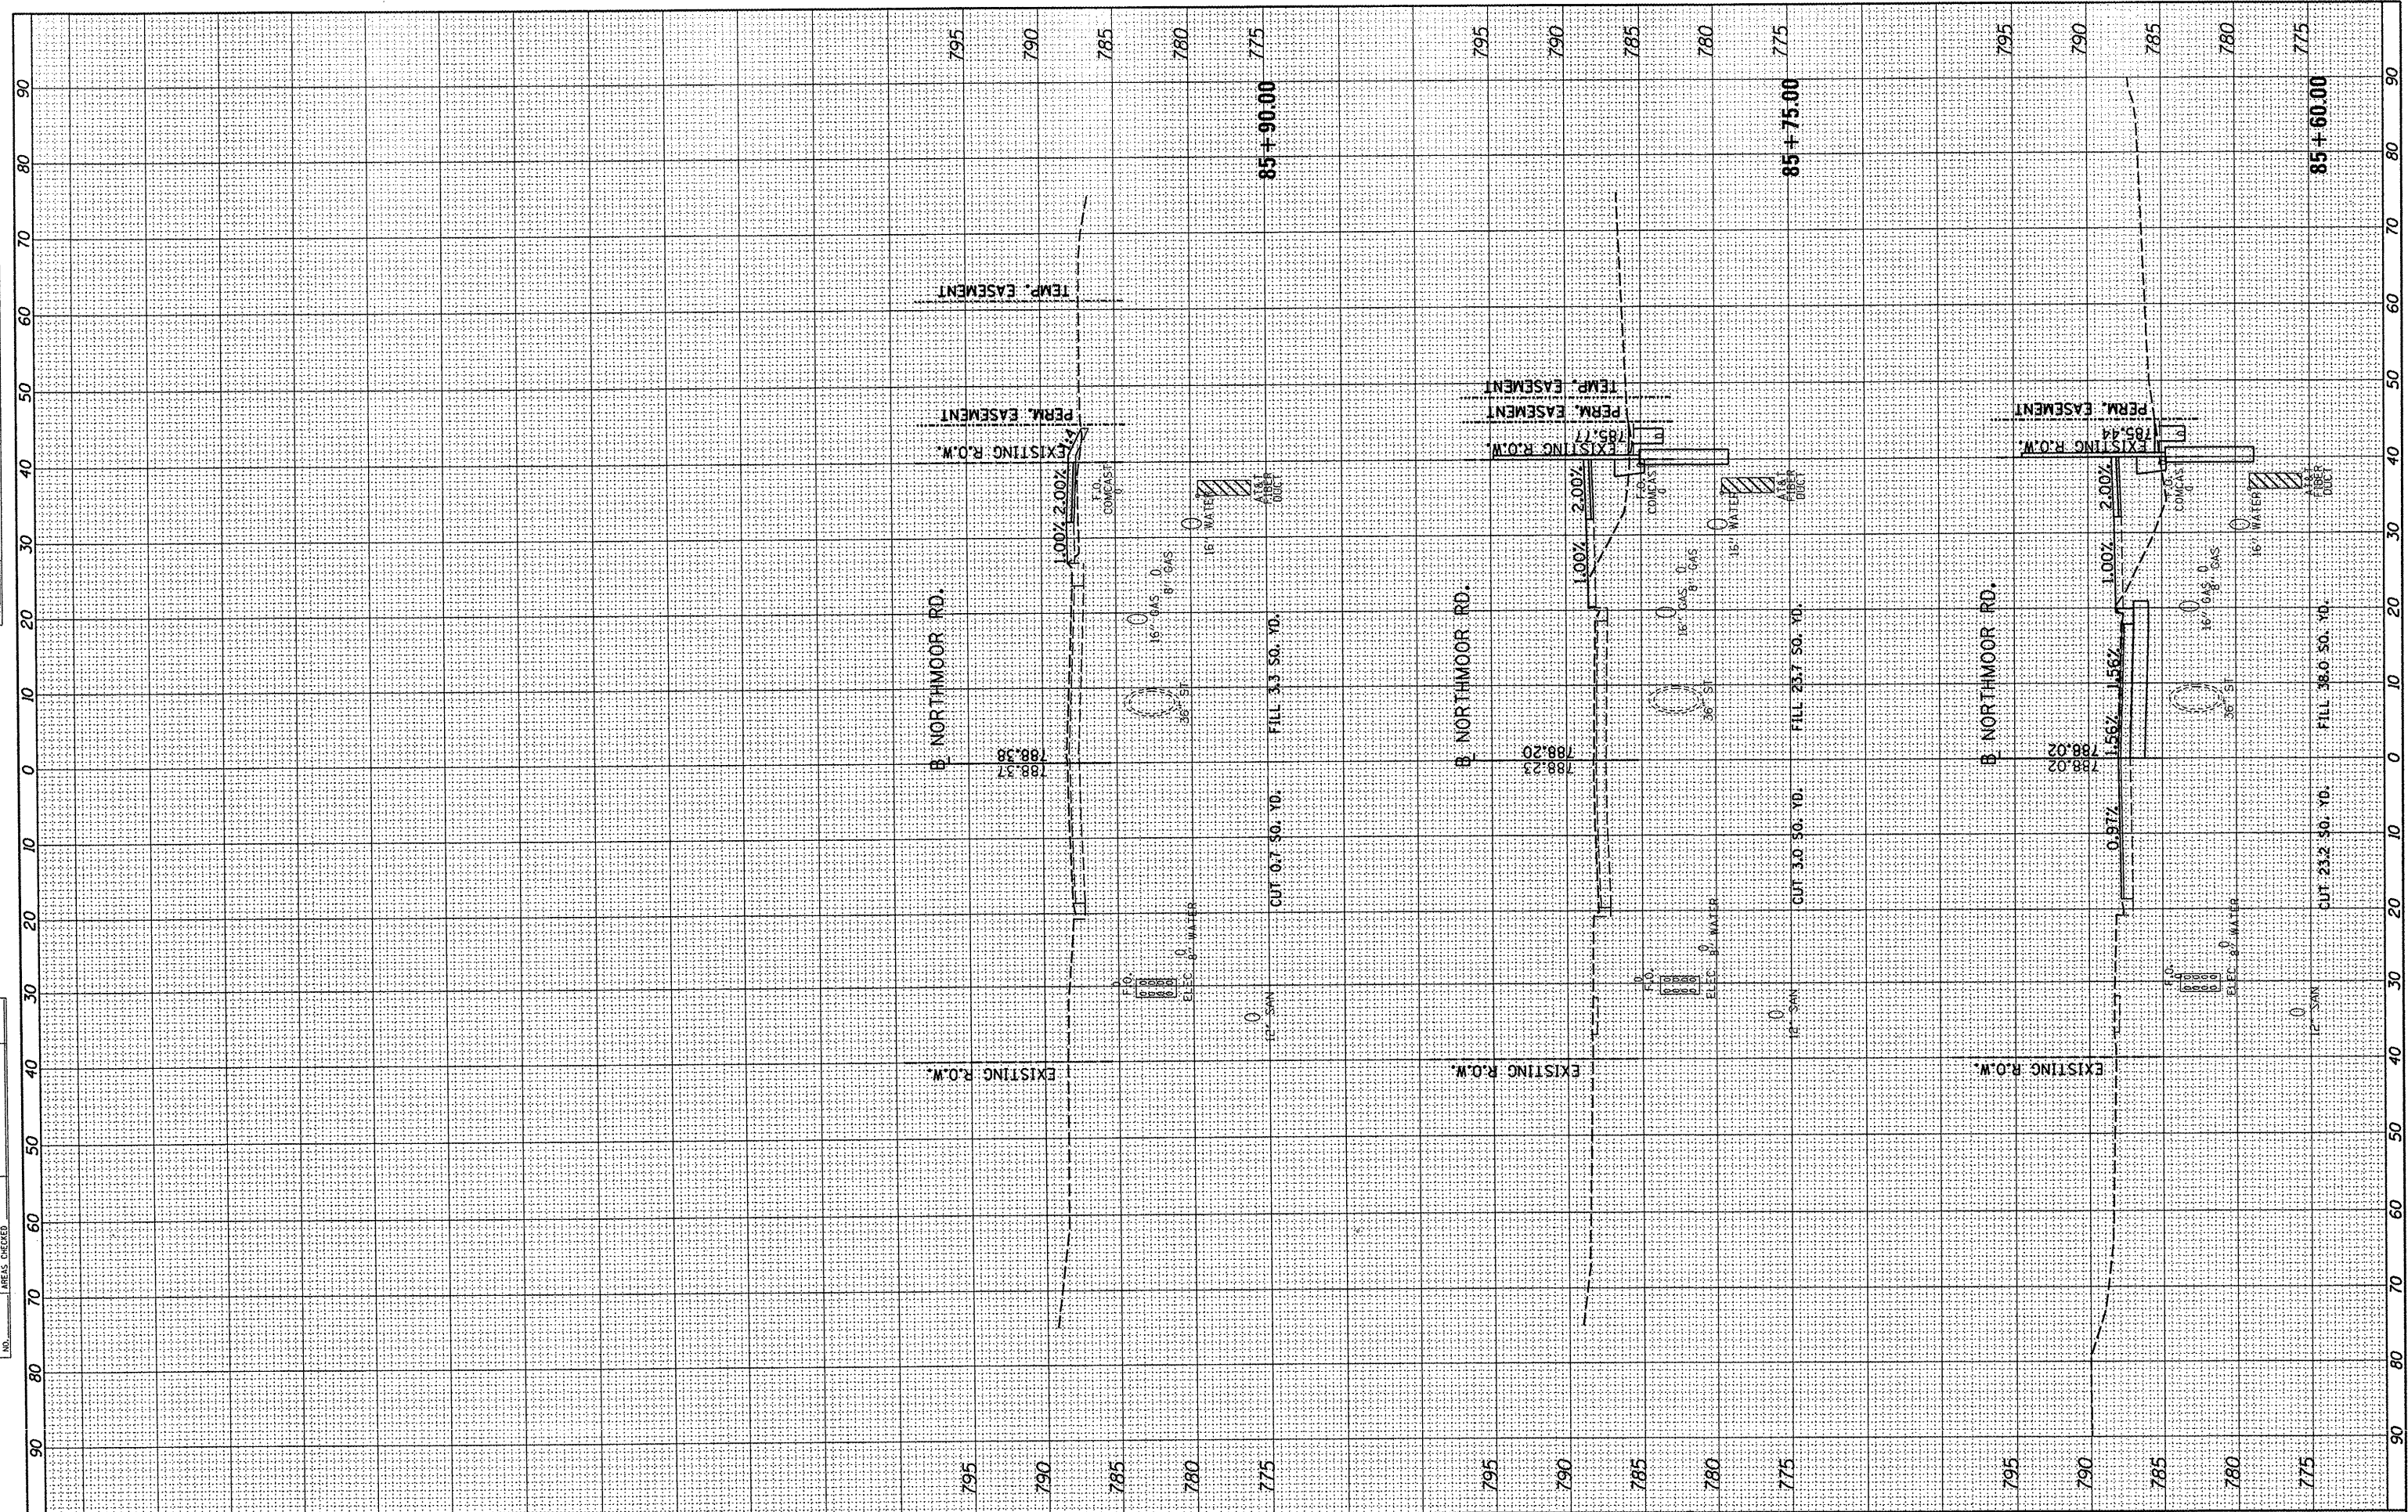

FILE NAME = I:\09Jobs\09L0027A\CADD\Road\Sheet\c-30Inor.dgn
 USER NAME = dawso00878
 PLOT SCALE = 20.0000' / in.
 PLOT DATE = 04/02/2012

DESIGNED - DLC	REVISED -
DRAWN - DLC	REVISED -
CHECKED - MGD	REVISED -
DATE - 03/27/12	REVISED -

**STATE OF ILLINOIS
DEPARTMENT OF TRANSPORTATION**

**NORTHMOOR ROAD STAGE 2 IMPROVEMENT
NORTHMOOR RD - CROSS SECTIONS**

SCALE: SHEET NO. OF SHEETS STA. 85+60.00 TO STA. 85+90.00

F.A. RTE.	SECTION	COUNTY	TOTAL SHEETS	SHEET NO.
6647	05-00302-01-PV	PEORIA	125	125
	11-00047-03-PV	PEORIA	CONTRACT NO. 89526	
		ILLINOIS FED. AID PROJECT	M-5093(137)	