


EILEEN SCHERTZ
N.E. 1/4, SEC. 24, T. 28N., R. 2W., 3RD P.M.

FREDDIE L. SCHERTZ
N.E. 1/4, SEC. 24, T. 28N., R. 2W., 3RD P.M.

HAROLD M. ZOSS
N.E. 1/4, SEC. 24, T. 28N., R. 2W., 3RD P.M.

CONTRACT NO. 89579				
F.A. RTE.	SECTION	COUNTY	TOTAL SHEETS	SHEET NO.
358	86-00075-02-AS	WOODFORD	53	17
STA.		TO STA.		
FED. ROAD DIST. NO.		ILLINOIS FED. AID PROJECT		

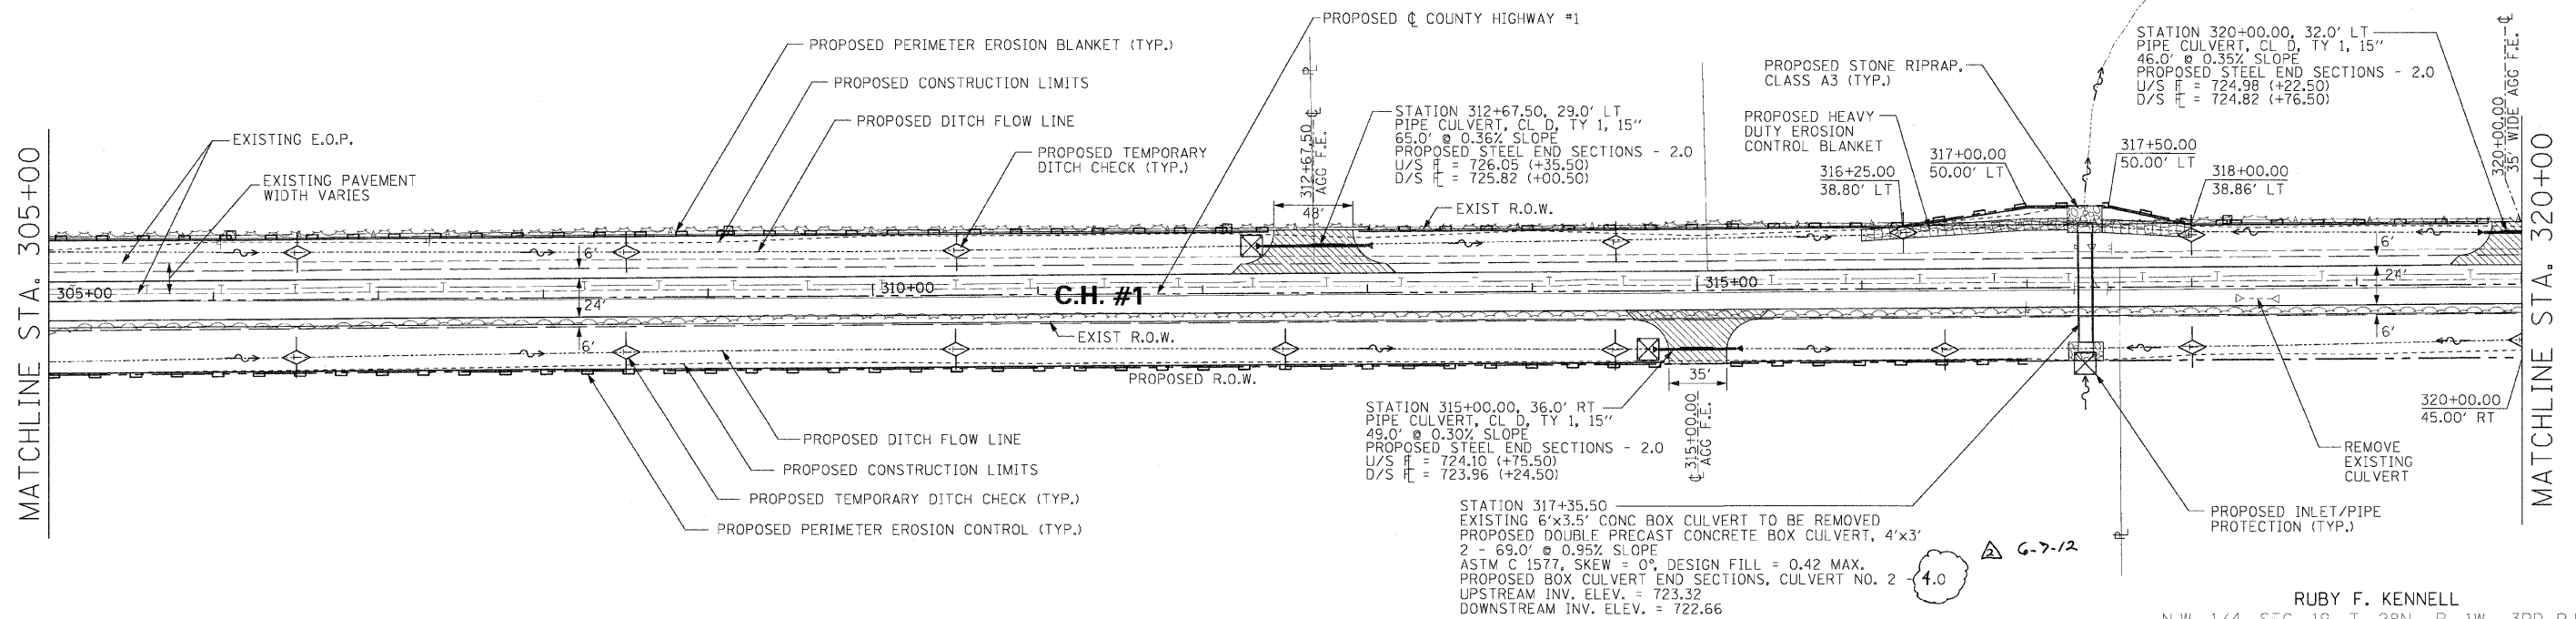


RUBY F. KENNELL
N.W. 1/4, SEC. 19, T. 28N., R. 1W., 3RD P.M.

PROPOSED PROFILE ELEVATIONS ARE
FOR TOP OF FINISHED HOT-MIX ASPHALT SURFACE

WESLEY L. GINGRICH
S.W. 1/4, N.W. 1/4, SEC. 19, T. 28N., R. 1W., 3RD P.M.



H. SCALE: 1" = 50'
V. SCALE: 1" = 5'

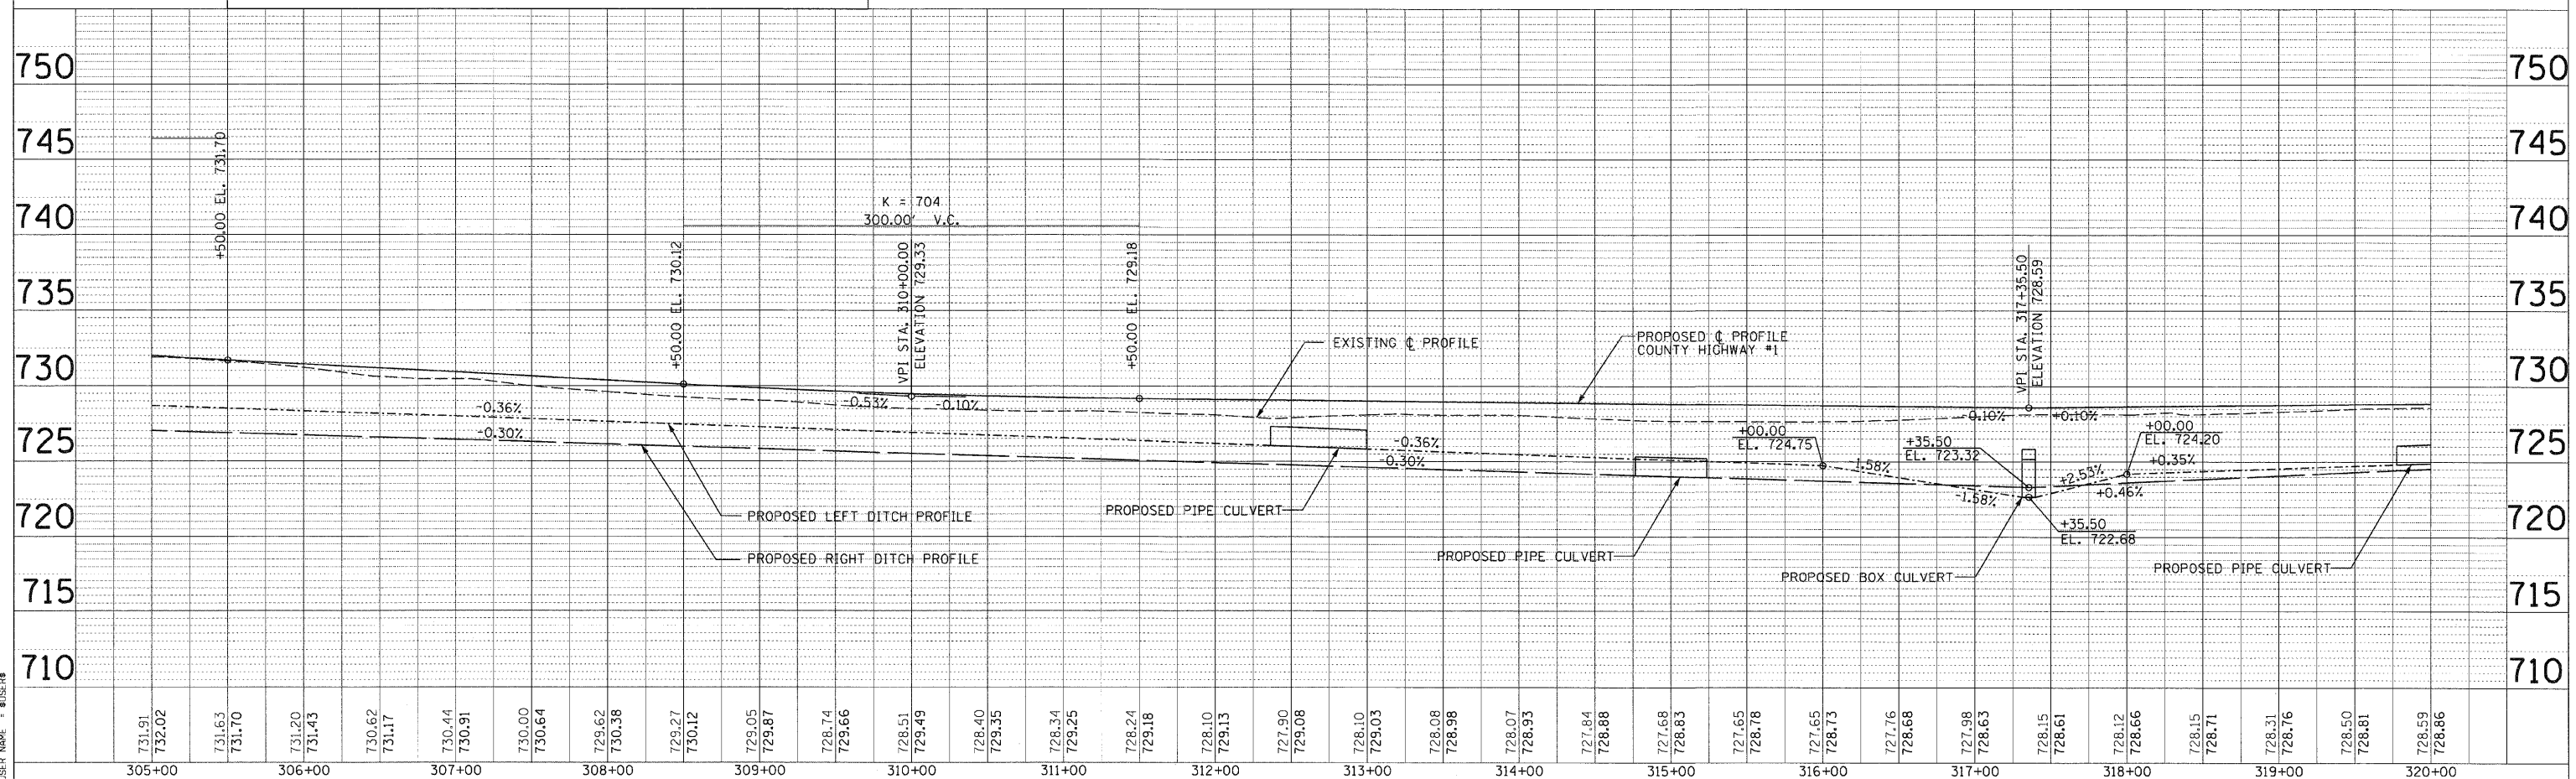

COUNTY HIGHWAY #1 PLAN & PROFILE