


F.A. RTE.	SECTION	COUNTY	TOTAL SHEETS	SHEET NO.
358	86-00075-02-AS	WOODFORD	53	18
STA. _____ TO STA. _____		FED. ROAD DIST. NO. _____ ILLINOIS FED. AID PROJECT		

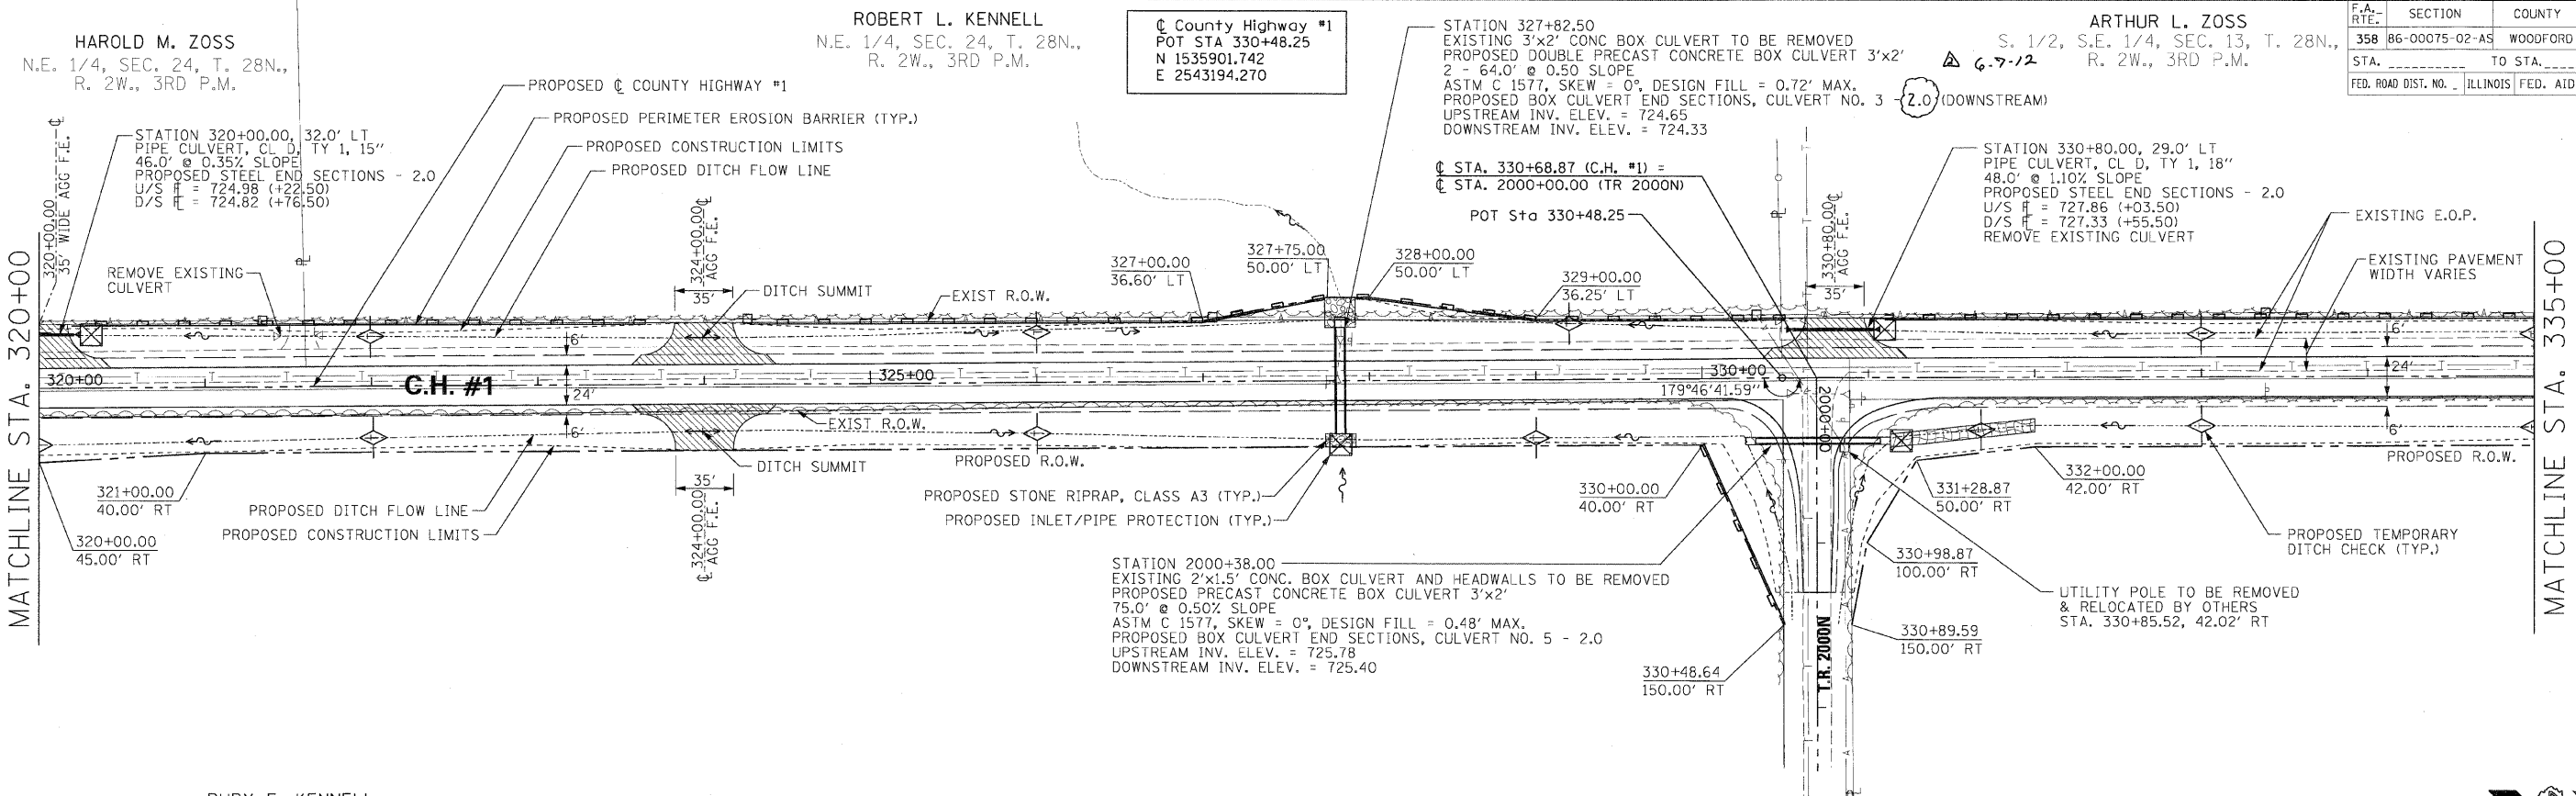

HAROLD M. ZOISS
N.E. 1/4, SEC. 24, T. 28N.,
R. 2W., 3RD P.M.

ROBERT L. KENNEL
N.E. 1/4, SEC. 24, T. 28N.,
R. 2W., 3RD P.M.

County Highway #1
POT STA 330+48.25
N 1535901.742
E 2543194.270

ARTHUR L. ZOISS
S. 1/2, S.E. 1/4, SEC. 13, T. 28N.,
R. 2W., 3RD P.M.

PROPOSED PROFILE ELEVATIONS ARE
FOR TOP OF FINISHED HOT-MIX ASPHALT SURFACE

LOT "C", PLAT BOOK 29, PAGE 24
S.W. 1/4, SEC. 18, T. 28N., R. 1W., 3RD P.M.

H. SCALE: 1" = 50'
V. SCALE: 1" = 5'

