


NOTES:

- SHERIDAN ROAD MAY BE CLOSED FOR THE INTERSECTION CONSTRUCTION.
- SHERIDAN ROAD DETOUR SIGNAGE AS SHOWN OR AS APPROVED BY THE ENGINEER.
- CALIFORNIA ROAD BETWEEN SHERIDAN ROAD AND BROADWAY ROAD IS TO REMAIN OPEN WHILE SHERIDAN ROAD IS CLOSED.
- NO WORK ON BROADWAY ROAD OR CALIFORNIA ROAD DURING SHERIDAN ROAD CLOSURE.
- WORK ON SHERIDAN ROAD (SHERIDAN ROAD CLOSURE) SHALL BE DONE BETWEEN JUNE 15 AND AUGUST 15 SO AS NOT TO INTERFERE WITH SCHOOL BUS ROUTES. DATES TO BE ADJUSTED AS APPROVED BY THE ENGINEER.
- SIGNS SHOWN ARE IN ADDITION TO TRAFFIC CONTROL STANDARDS.
- W20-3 SIGN REQUIRES A MILEAGE NUMBER. THIS DISTANCE SHALL BE VERIFIED IN THE FIELD.

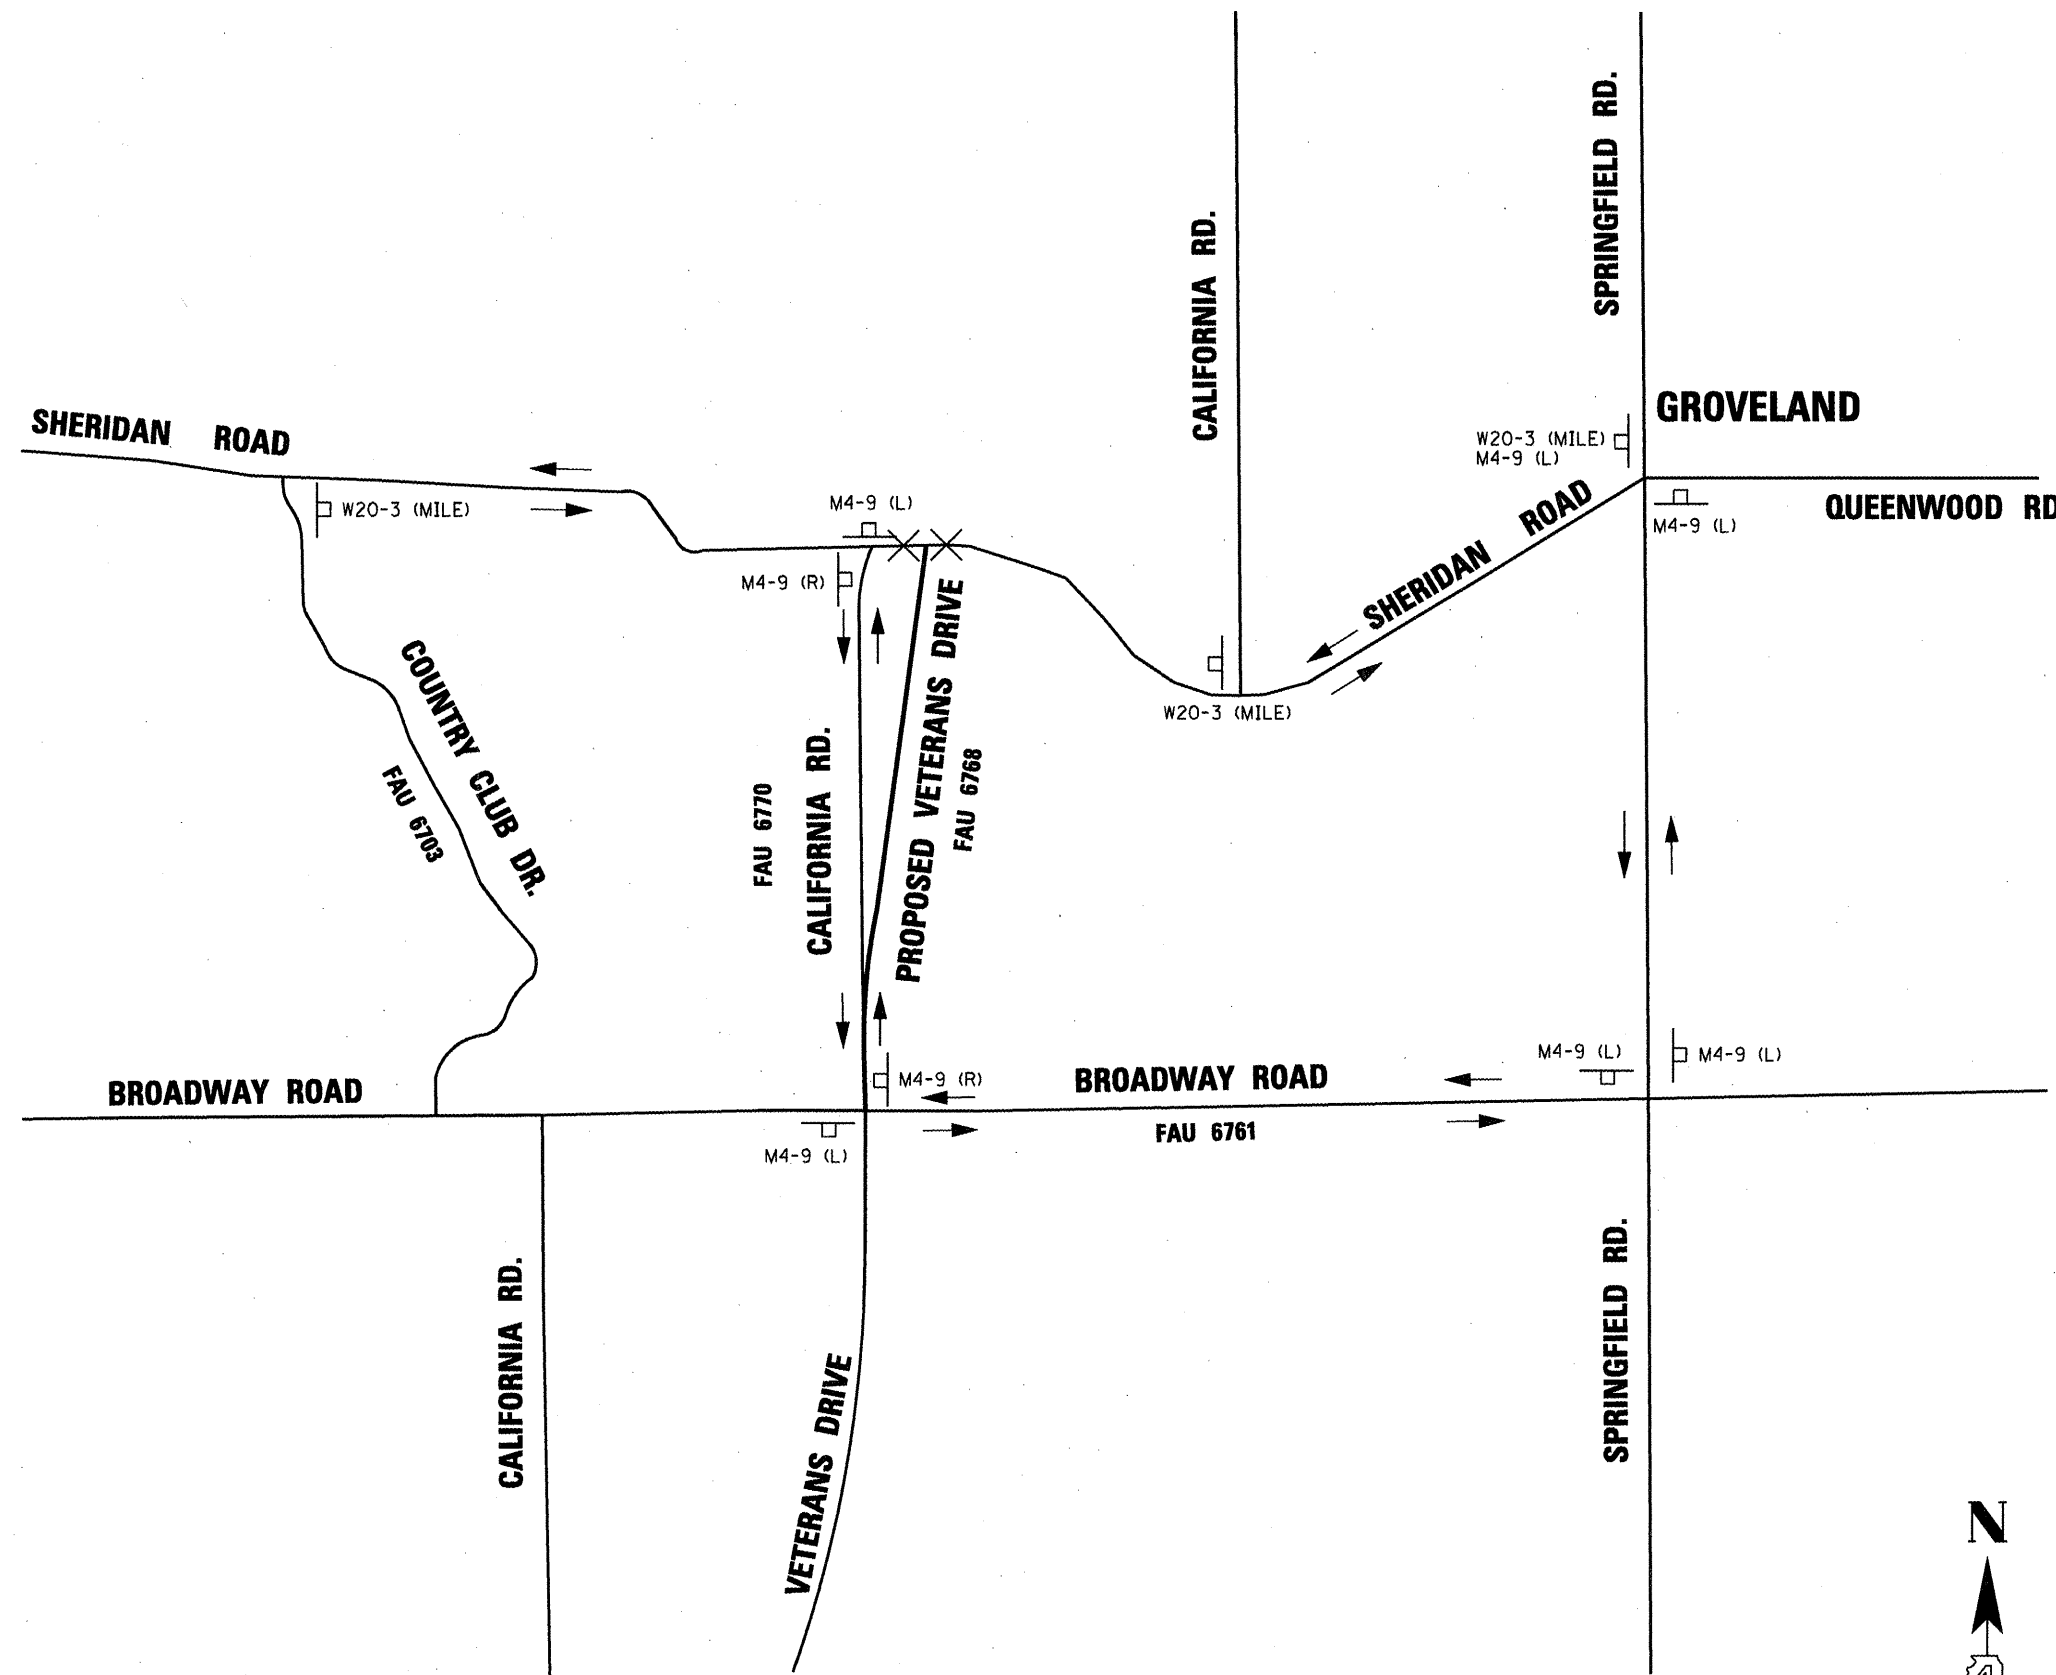

SHERIDAN ROAD DETOUR



FILE NAME =	USER NAME = IDOT	DESIGNED <i>REW/KRS</i>	REVISED -	STATE OF ILLINOIS DEPARTMENT OF TRANSPORTATION	VETERANS DRIVE IMPROVEMENTS MAINTENANCE OF TRAFFIC - SHERIDAN ROAD CLOSURES AND DETOURS			F.A.U. RTE.	SECTION	COUNTY	TOTAL SHEETS	SHEET NO.
x:\projects\200805025\dgn\plans and xref	fa\mot detour.dgn	DRAWN <i>CAM</i>	REVISED -		6768	10-00169-00-RP	TAZEWELL	98	16			
	PLOT SCALE = 2,000 FT / IN.	CHECKED <i>KMC</i>	REVISED -		SCALE: NONE SHEET NO. OF SHEETS STA. TO STA.			CONTRACT NO. 89588				
	PLOT DATE = 4/12/2012	DATE <i>3-21-12</i>	REVISED -		ILLINOIS FED. AID PROJECT							