


PROPOSED PAVEMENT MARKING

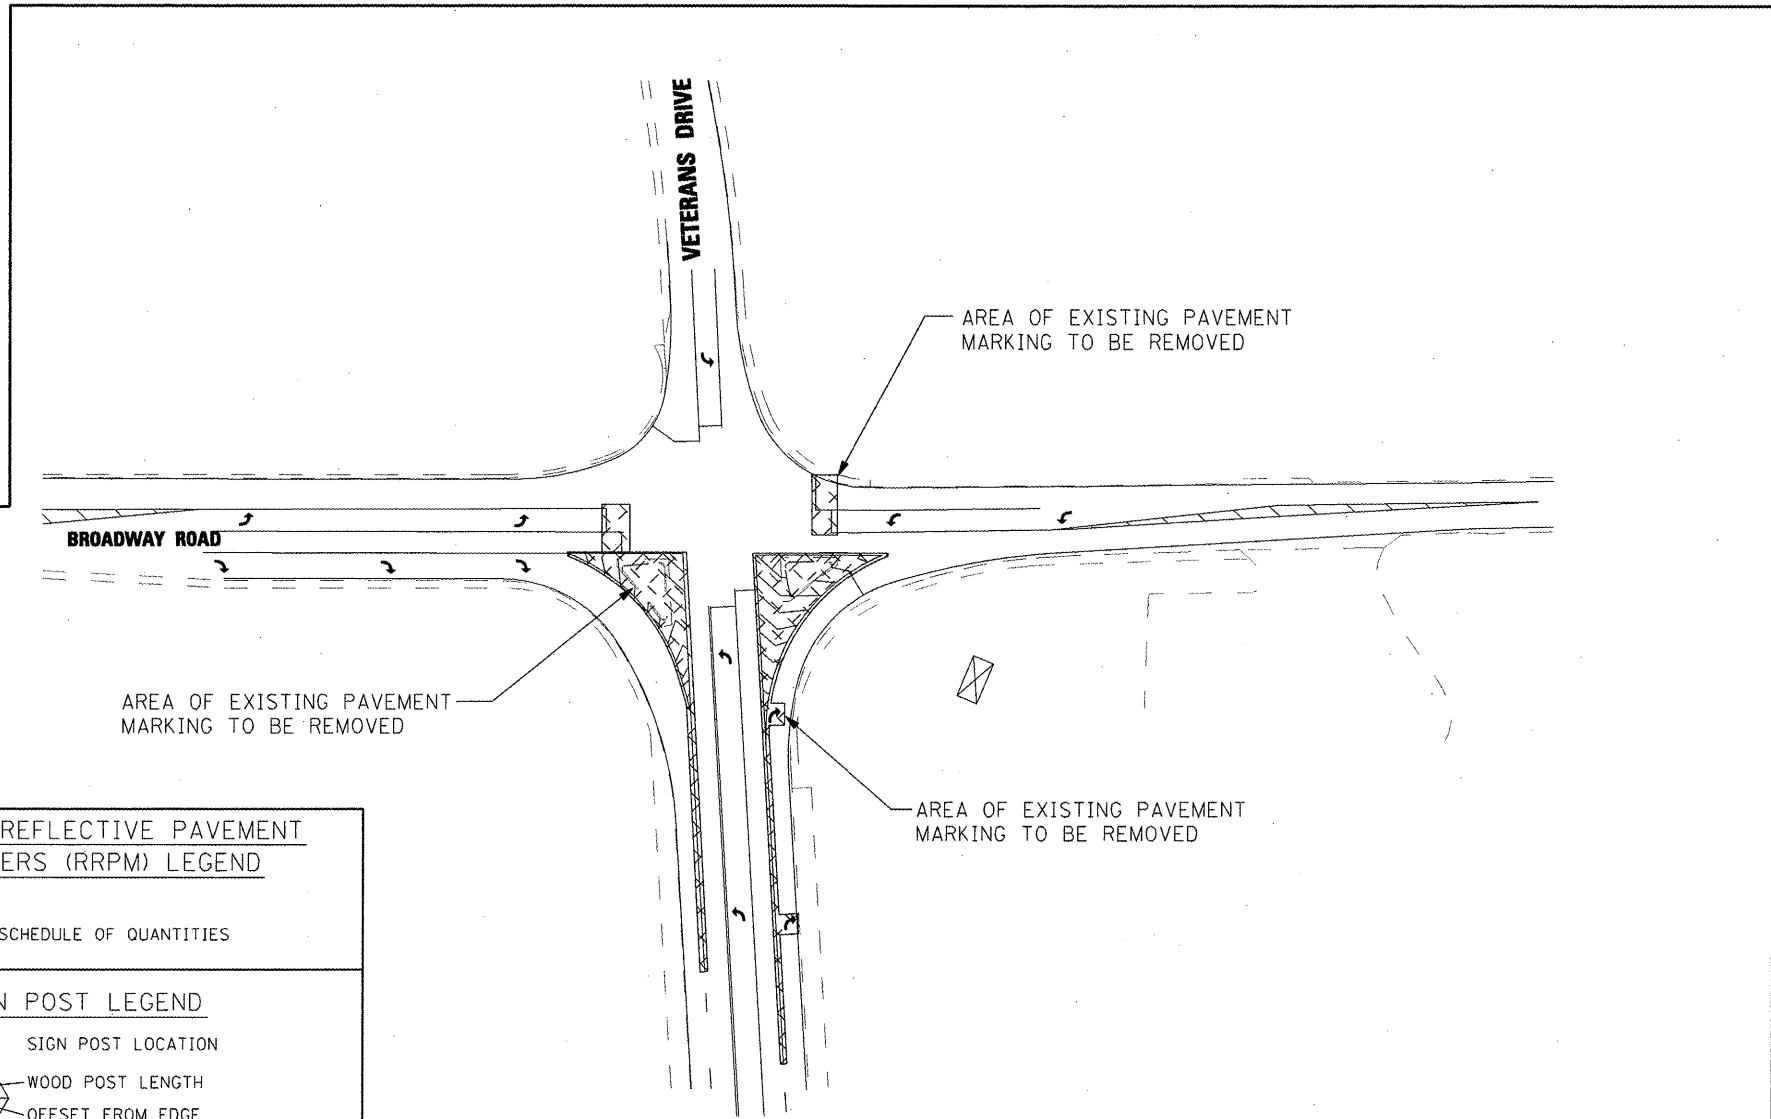

PAVEMENT MARKING REMOVAL

PAVEMENT MARKING LEGEND	
①	MODIFIED URETHANE PAVEMENT MARKING - LINE 4" WHITE SKIP DASH
②	MODIFIED URETHANE PAVEMENT MARKING - LINE 4" YELLOW SOLID (DOUBLE LINE)
③	MODIFIED URETHANE PAVEMENT MARKING - LINE 12" YELLOW SOLID
④	MODIFIED URETHANE PAVEMENT MARKING - LINE 24" WHITE SOLID (STOP BAR)
⑤	MODIFIED URETHANE PAVEMENT MARKING - LINE 4" YELLOW SOLID
⑥	MODIFIED URETHANE PAVEMENT MARKING - LINE 4" WHITE SOLID
⑦	MODIFIED URETHANE PAVEMENT MARKING - LINE 4" YELLOW SKIP DASH
⑧	MODIFIED URETHANE PAVEMENT MARKING - LETTERS AND SYMBOLS

1. PAVEMENT MARKINGS SHALL BE IN ACCORDANCE WITH DISTRICT CADD DETAILS - STANDARD 780001.

RAISED REFLECTIVE PAVEMENT MARKERS (RRPM) LEGEND	
SEE SCHEDULE OF QUANTITIES	
SIGN POST LEGEND	
⊩	SIGN POST LOCATION
⊩	WOOD POST LENGTH
⊩	OFFSET FROM EDGE OF PAVEMENT*

* SEE STANDARD 720006 FOR OFFSET

FILE NAME =	USER NAME = IDOT	DESIGNED <i>REW/KRS</i>	REVISED -	STATE OF ILLINOIS DEPARTMENT OF TRANSPORTATION	VETERANS DRIVE IMPROVEMENTS PAVEMENT MARKING - VETERANS DRIVE AT BROADWAY RD.	F.A.U. RTE.	SECTION	COUNTY	TOTAL SHEETS	SHEET NO.
xi:\projects\200805025\dgn\plans and xref\PM Detail Broadway.dgn	DRAWN <i>CAM</i>	REVISED -	6768			10-00169-00-RP	TAZEWELL	98	32	
PLOT SCALE = 100.0000' / IN.	CHECKED <i>KMC</i>	REVISED -	CONTRACT NO. 89588							
PLOT DATE = 4/12/2012	DATE <i>3-21-12</i>	REVISED -	ILLINOIS FED. AID PROJECT							