


DATE	
BY	
FINAL SURVEY	
SURVEYED	
PLOTTED	
NOTE BOOK	
TEMPLATE	
AREAS CHECKED	
NO.	

DATE	
BY	
ORIGINAL SURVEY	
SURVEYED	
PLOTTED	
NOTE BOOK	
TEMPLATE	
AREAS CHECKED	
NO.	

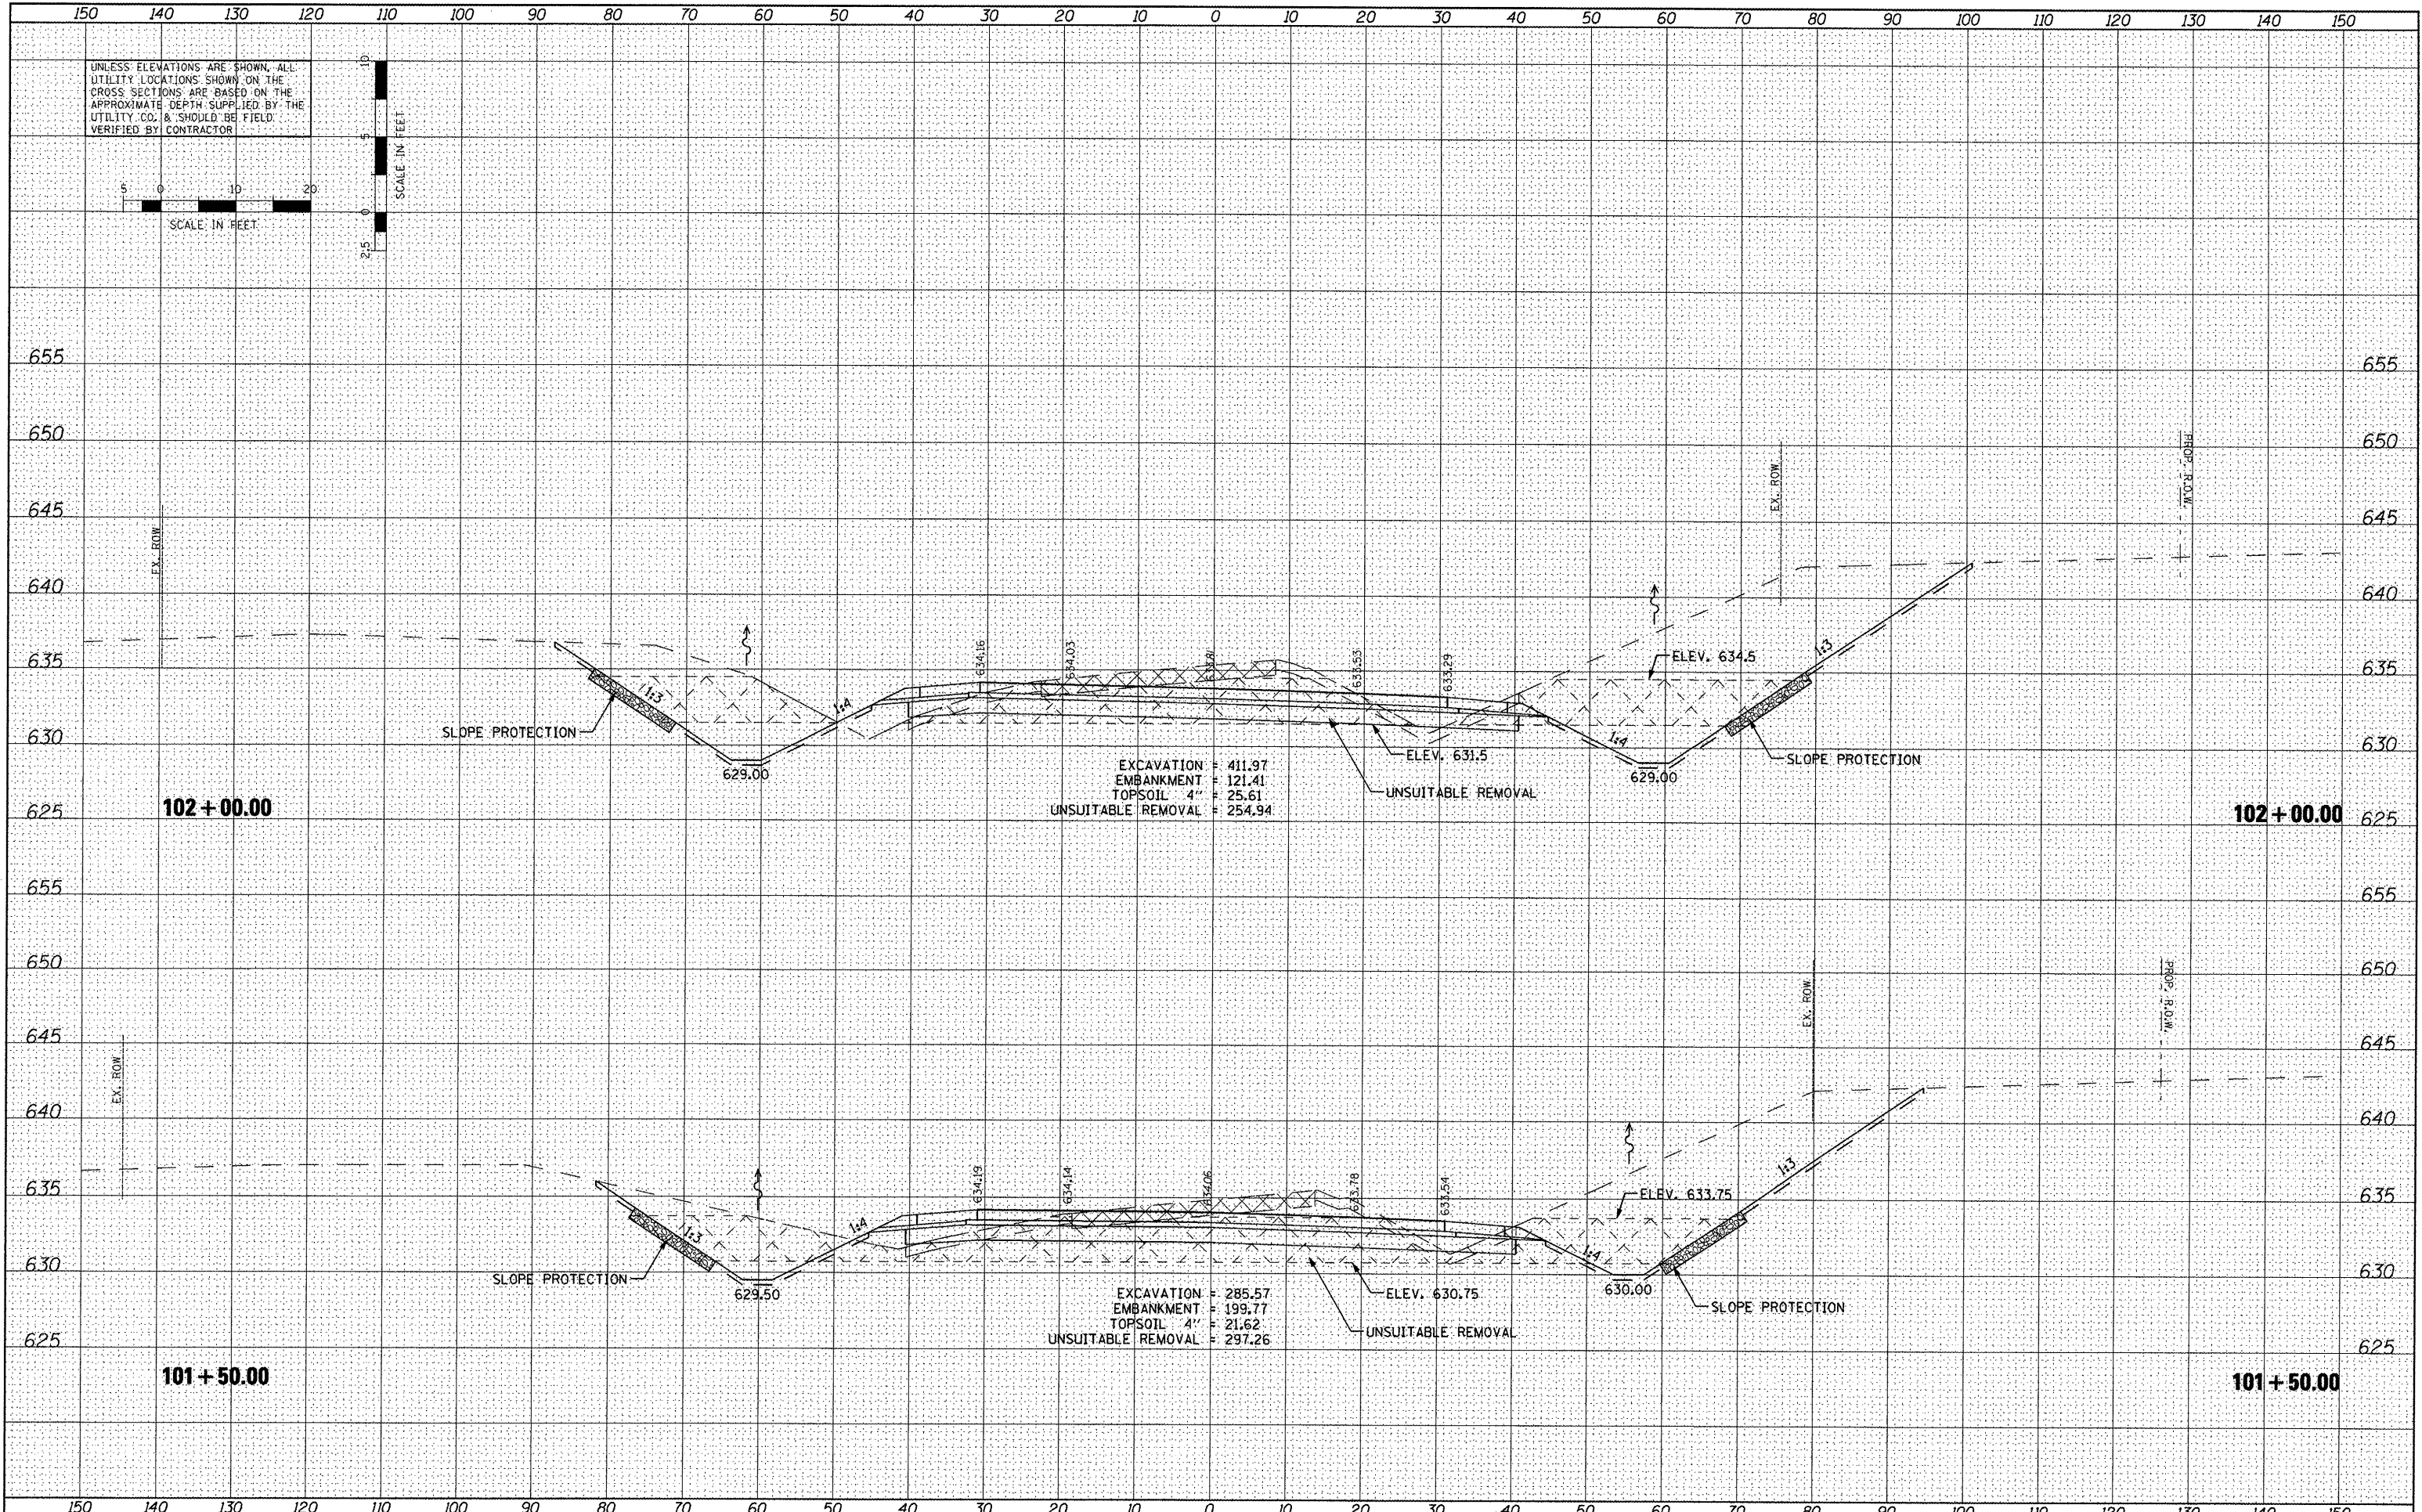

FILE NAME = x:\projects\200805025\dgn\XS-2012-Sheets.dgn

USER NAME = IOOT	DESIGNED <i>REW/KRS</i>	REVISED -
PLLOT SCALE = 20.0000' / IN.	DRAWN <i>CAM</i>	REVISED -
PLLOT DATE = 4/12/2012	CHECKED <i>KMC</i>	REVISED -
	DATE <i>3-21-12</i>	REVISED -

**STATE OF ILLINOIS
DEPARTMENT OF TRANSPORTATION**

CROSS SECTIONS VETERANS DRIVE			
SCALE:	SHEET NO.	OF SHEETS	STA. TO STA.

F.A.U. RTE.	SECTION	COUNTY	TOTAL SHEETS	SHEET NO.
6768	10-00169-00-RP	TAZEWELL	98	63
				CONTRACT NO. 89588
ILLINOIS FED. AID PROJECT				