



DATE	
BY	
DESIGNED	
DRAWN	
CHECKED	
DATE	

DATE	
BY	
DESIGNED	
DRAWN	
CHECKED	
DATE	

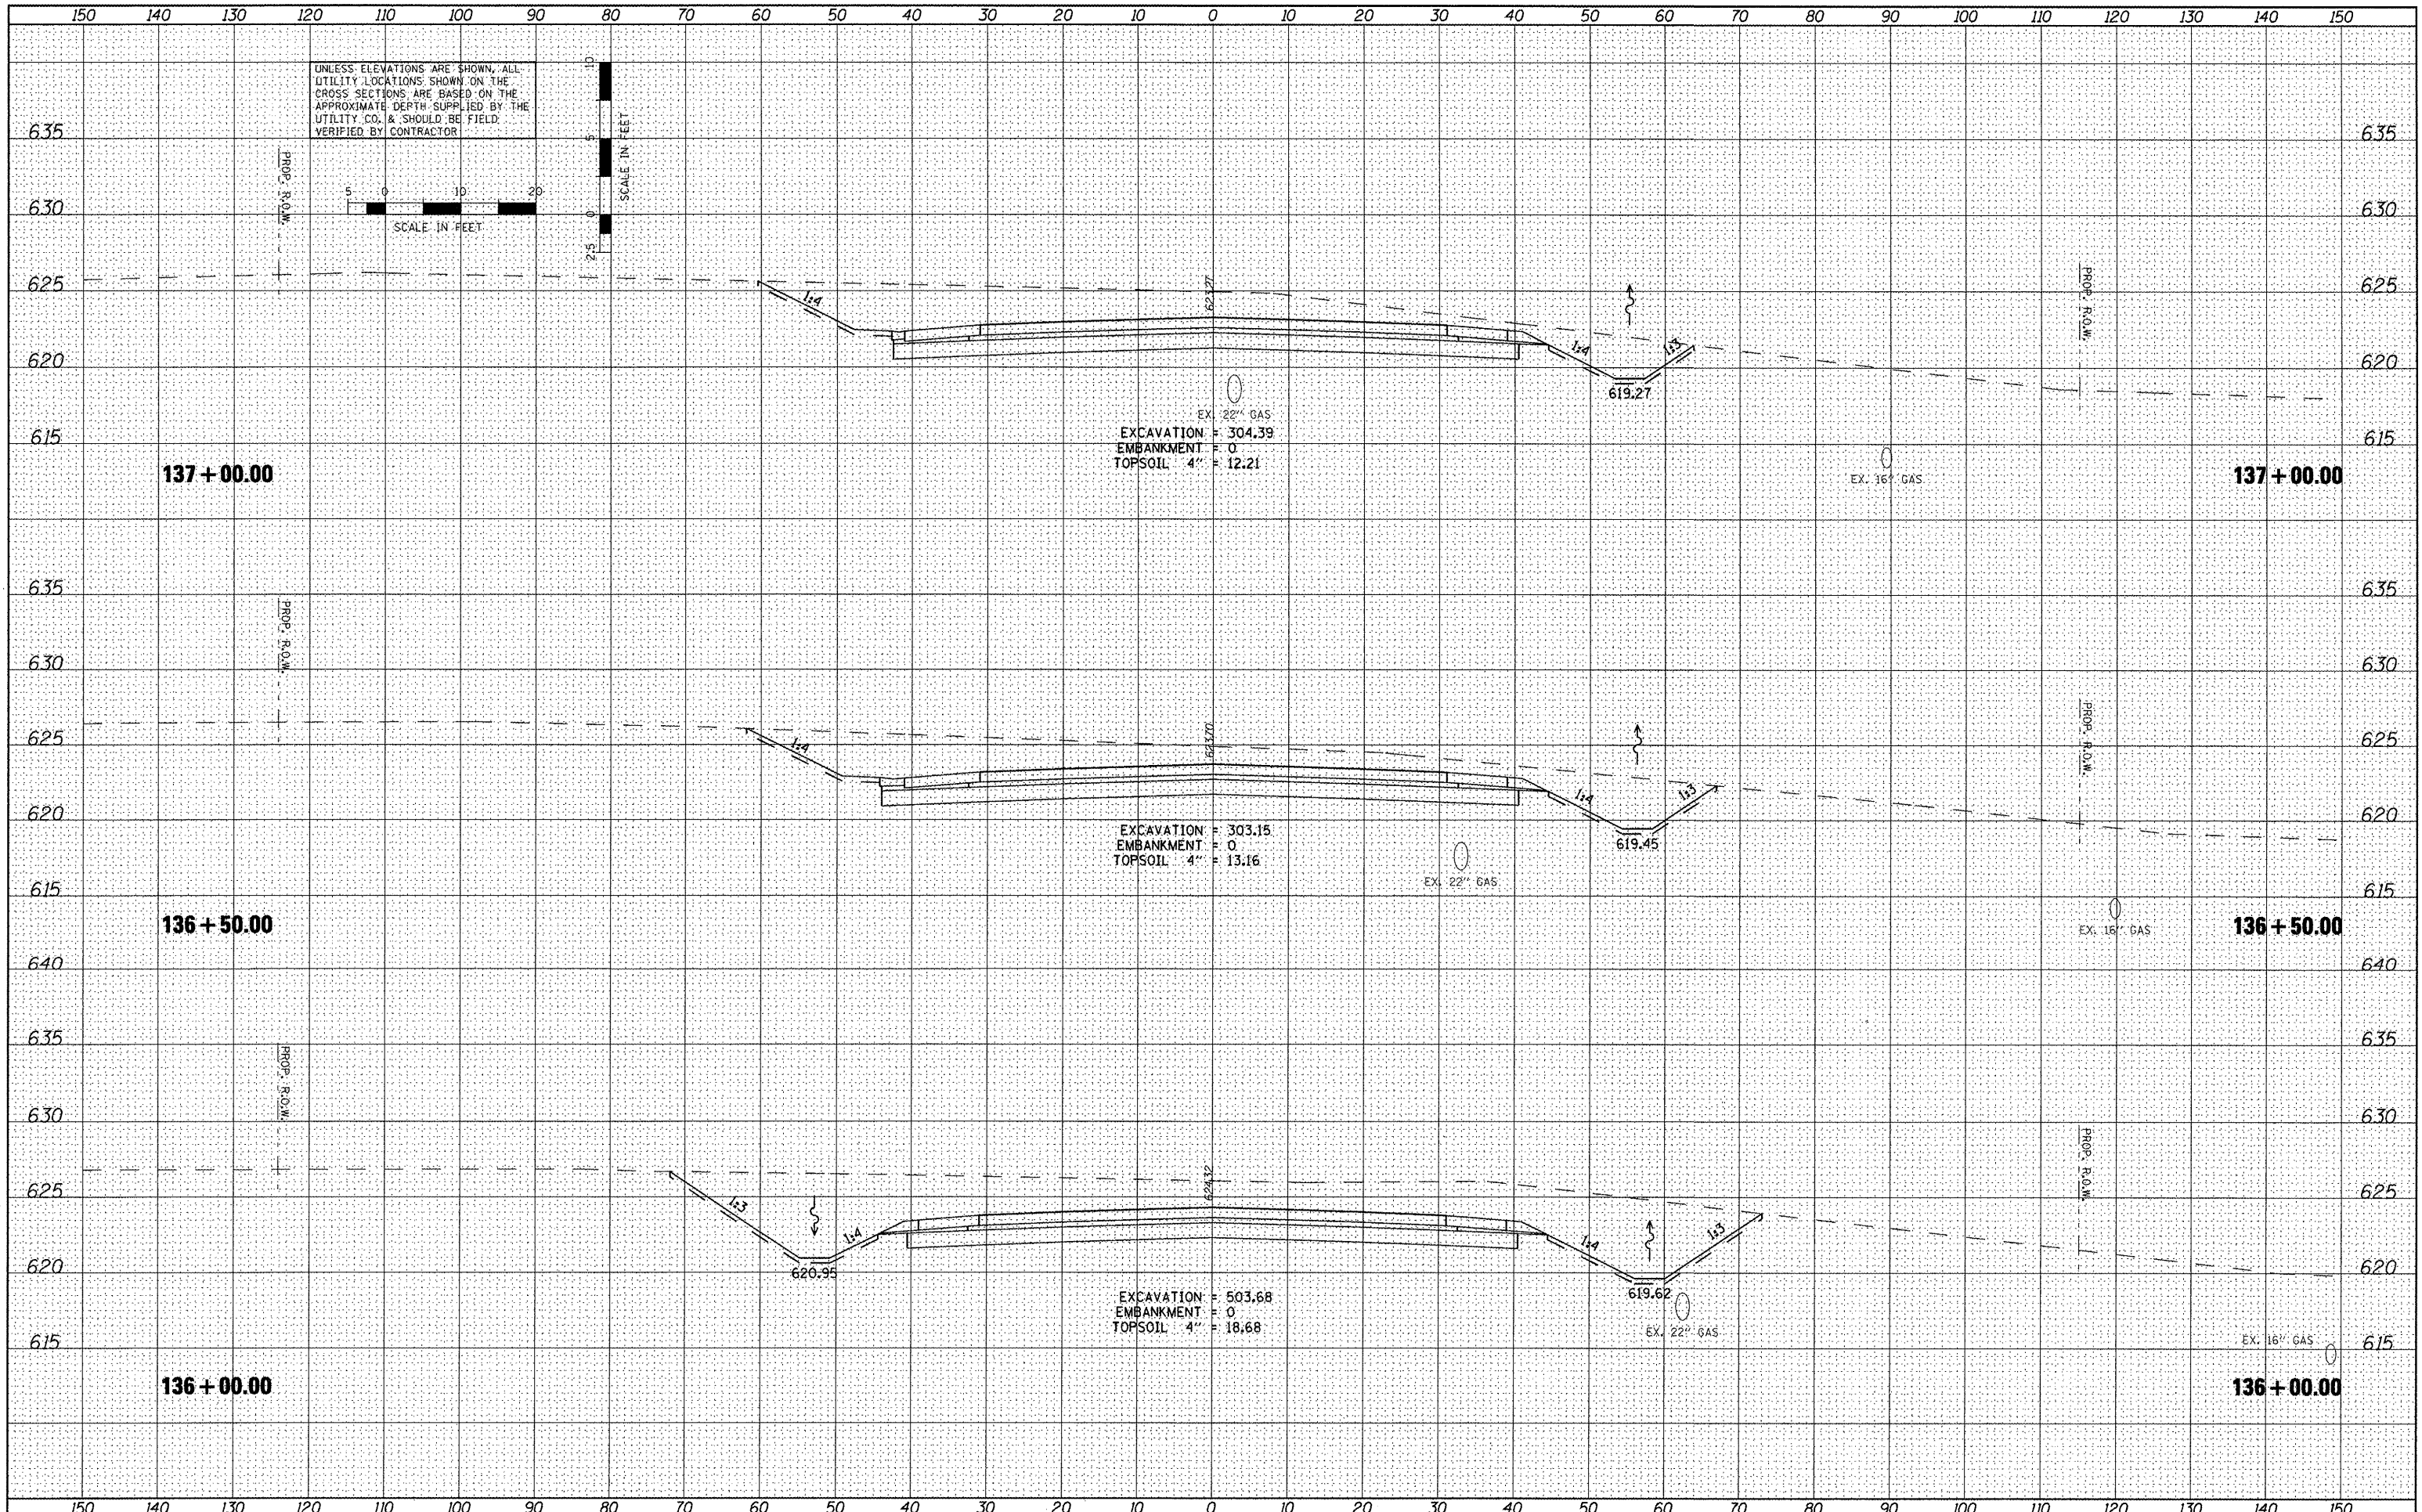

UNLESS ELEVATIONS ARE SHOWN, ALL UTILITY LOCATIONS SHOWN ON THE CROSS SECTIONS ARE BASED ON THE APPROXIMATE DEPTH SUPPLIED BY THE UTILITY CO. & SHOULD BE FIELD VERIFIED BY CONTRACTOR

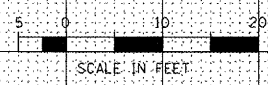

FILE NAME =  
 USER NAME = IDDT  
 DESIGNED REW/KRS  
 DRAWN CAM  
 CHECKED KMC  
 DATE 3-21-12

DESIGNED	REW/KRS	REVISED	-
DRAWN	CAM	REVISED	-
CHECKED	KMC	REVISED	-
DATE	3-21-12	REVISED	-

STATE OF ILLINOIS  
 DEPARTMENT OF TRANSPORTATION

CROSS SECTIONS			
VETERANS DRIVE			
SCALE:	SHEET NO.	OF SHEETS	STA. TO STA.

F.A.U. RTE.	SECTION	COUNTY	TOTAL SHEETS	SHEET NO.
6768	10-00169-00-RP	TAZEWELL	98	88
CONTRACT NO. 89588				
ILLINOIS FED. AID PROJECT				