


DATE	
BY	
FINAL SURVEY	
SURVEY	
NOTE BOOK	
NO.	
TEMPLATES	
AREAS CHECKED	

DATE	
BY	
ORIGINAL SURVEY	
NOTED	
NOTE BOOK	
NO.	
TEMPLATES	
AREAS CHECKED	

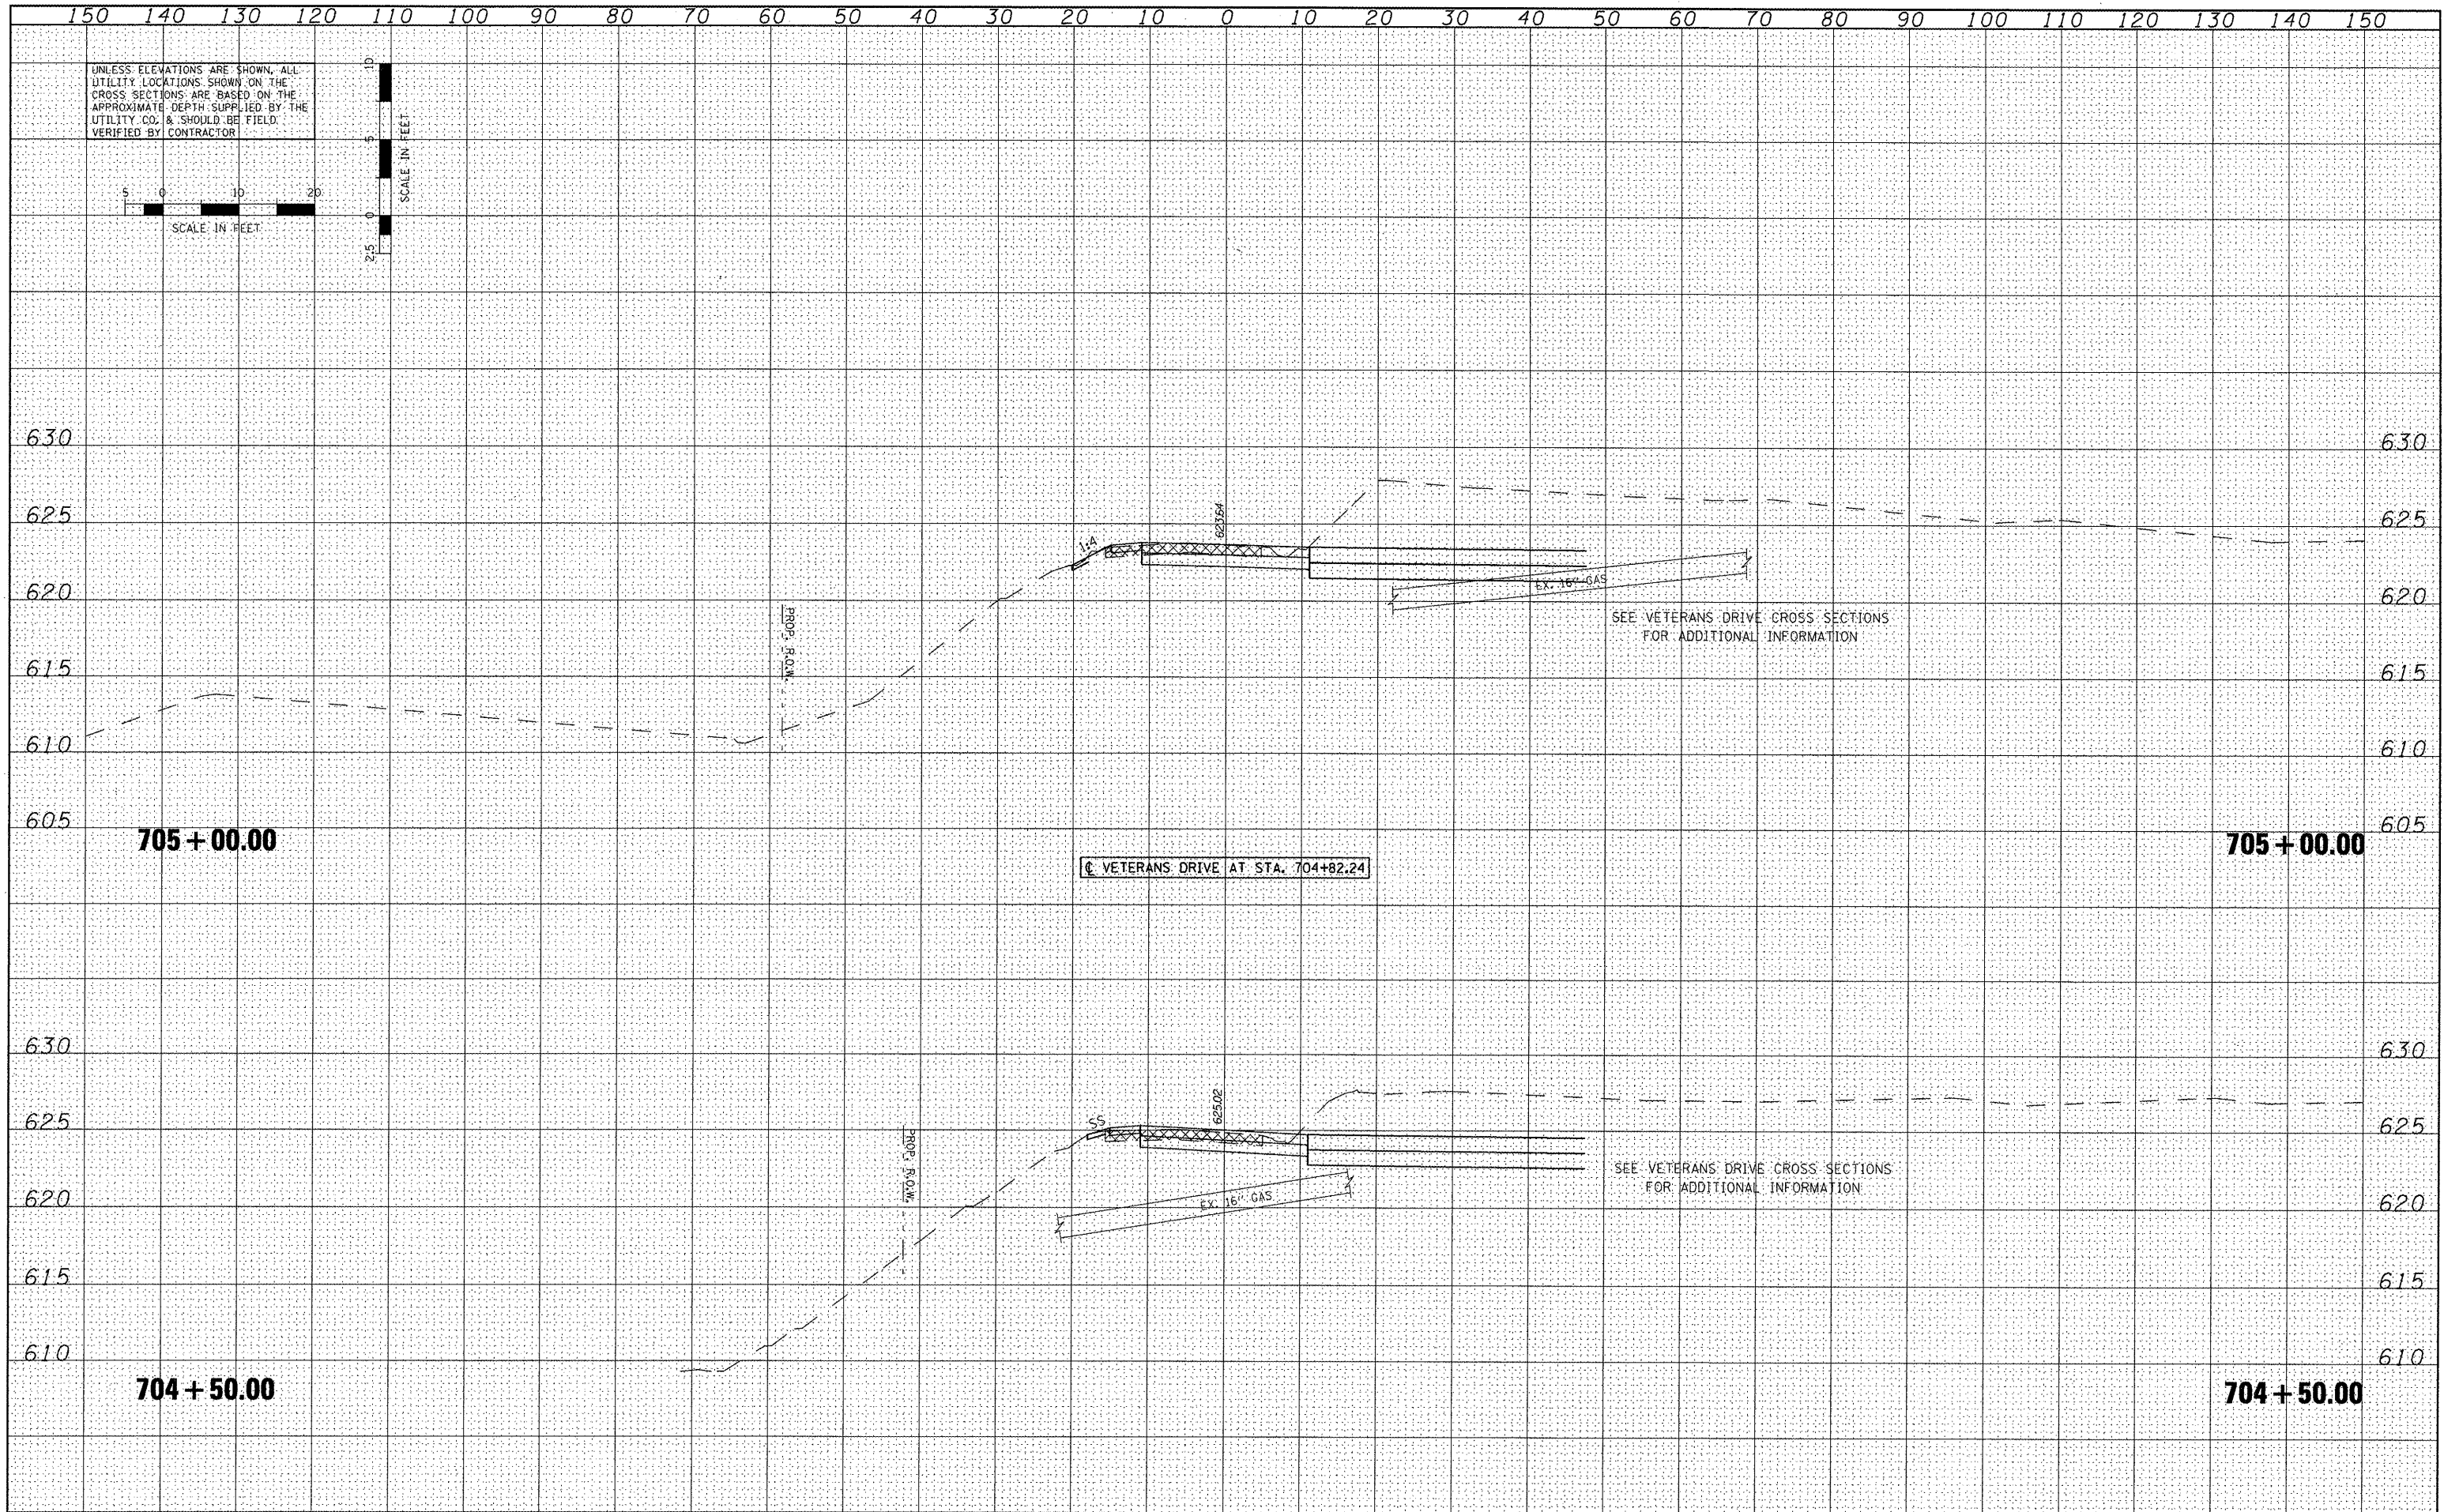

FILE NAME =	USER NAME = ID01	DESIGNED <i>REW/KRS</i>	REVISED -	STATE OF ILLINOIS DEPARTMENT OF TRANSPORTATION	CROSS SECTIONS SHERIDAN ROAD			F.A.U. RTE.	SECTION	COUNTY	TOTAL SHEETS	SHEET NO.	
x:\proje\ts\200805025\dgn\X5-SHER1a-sheets.dgn		DRAWN <i>CAM</i>	REVISED -		SCALE:	SHEET NO.	OF SHEETS	STA.	TO STA.	6768	10-00169-00-RP	98	96
		CHECKED <i>KMC</i>	REVISED -										
		DATE <i>3-21-12</i>	REVISED -										
											CONTRACT NO. 89588		
ILLINOIS FED. AID PROJECT													