


DATE	
BY	
SURVEYED	
PLOTTED	
TEMPLATE	
AREAS	
CHECKED	
FINAL SURVEY	
NOTE BOOK	
NO.	

DATE	
BY	
SURVEYED	
PLOTTED	
TEMPLATE	
AREAS	
CHECKED	
ORIGINAL SURVEY	
NOTE BOOK	
NO.	

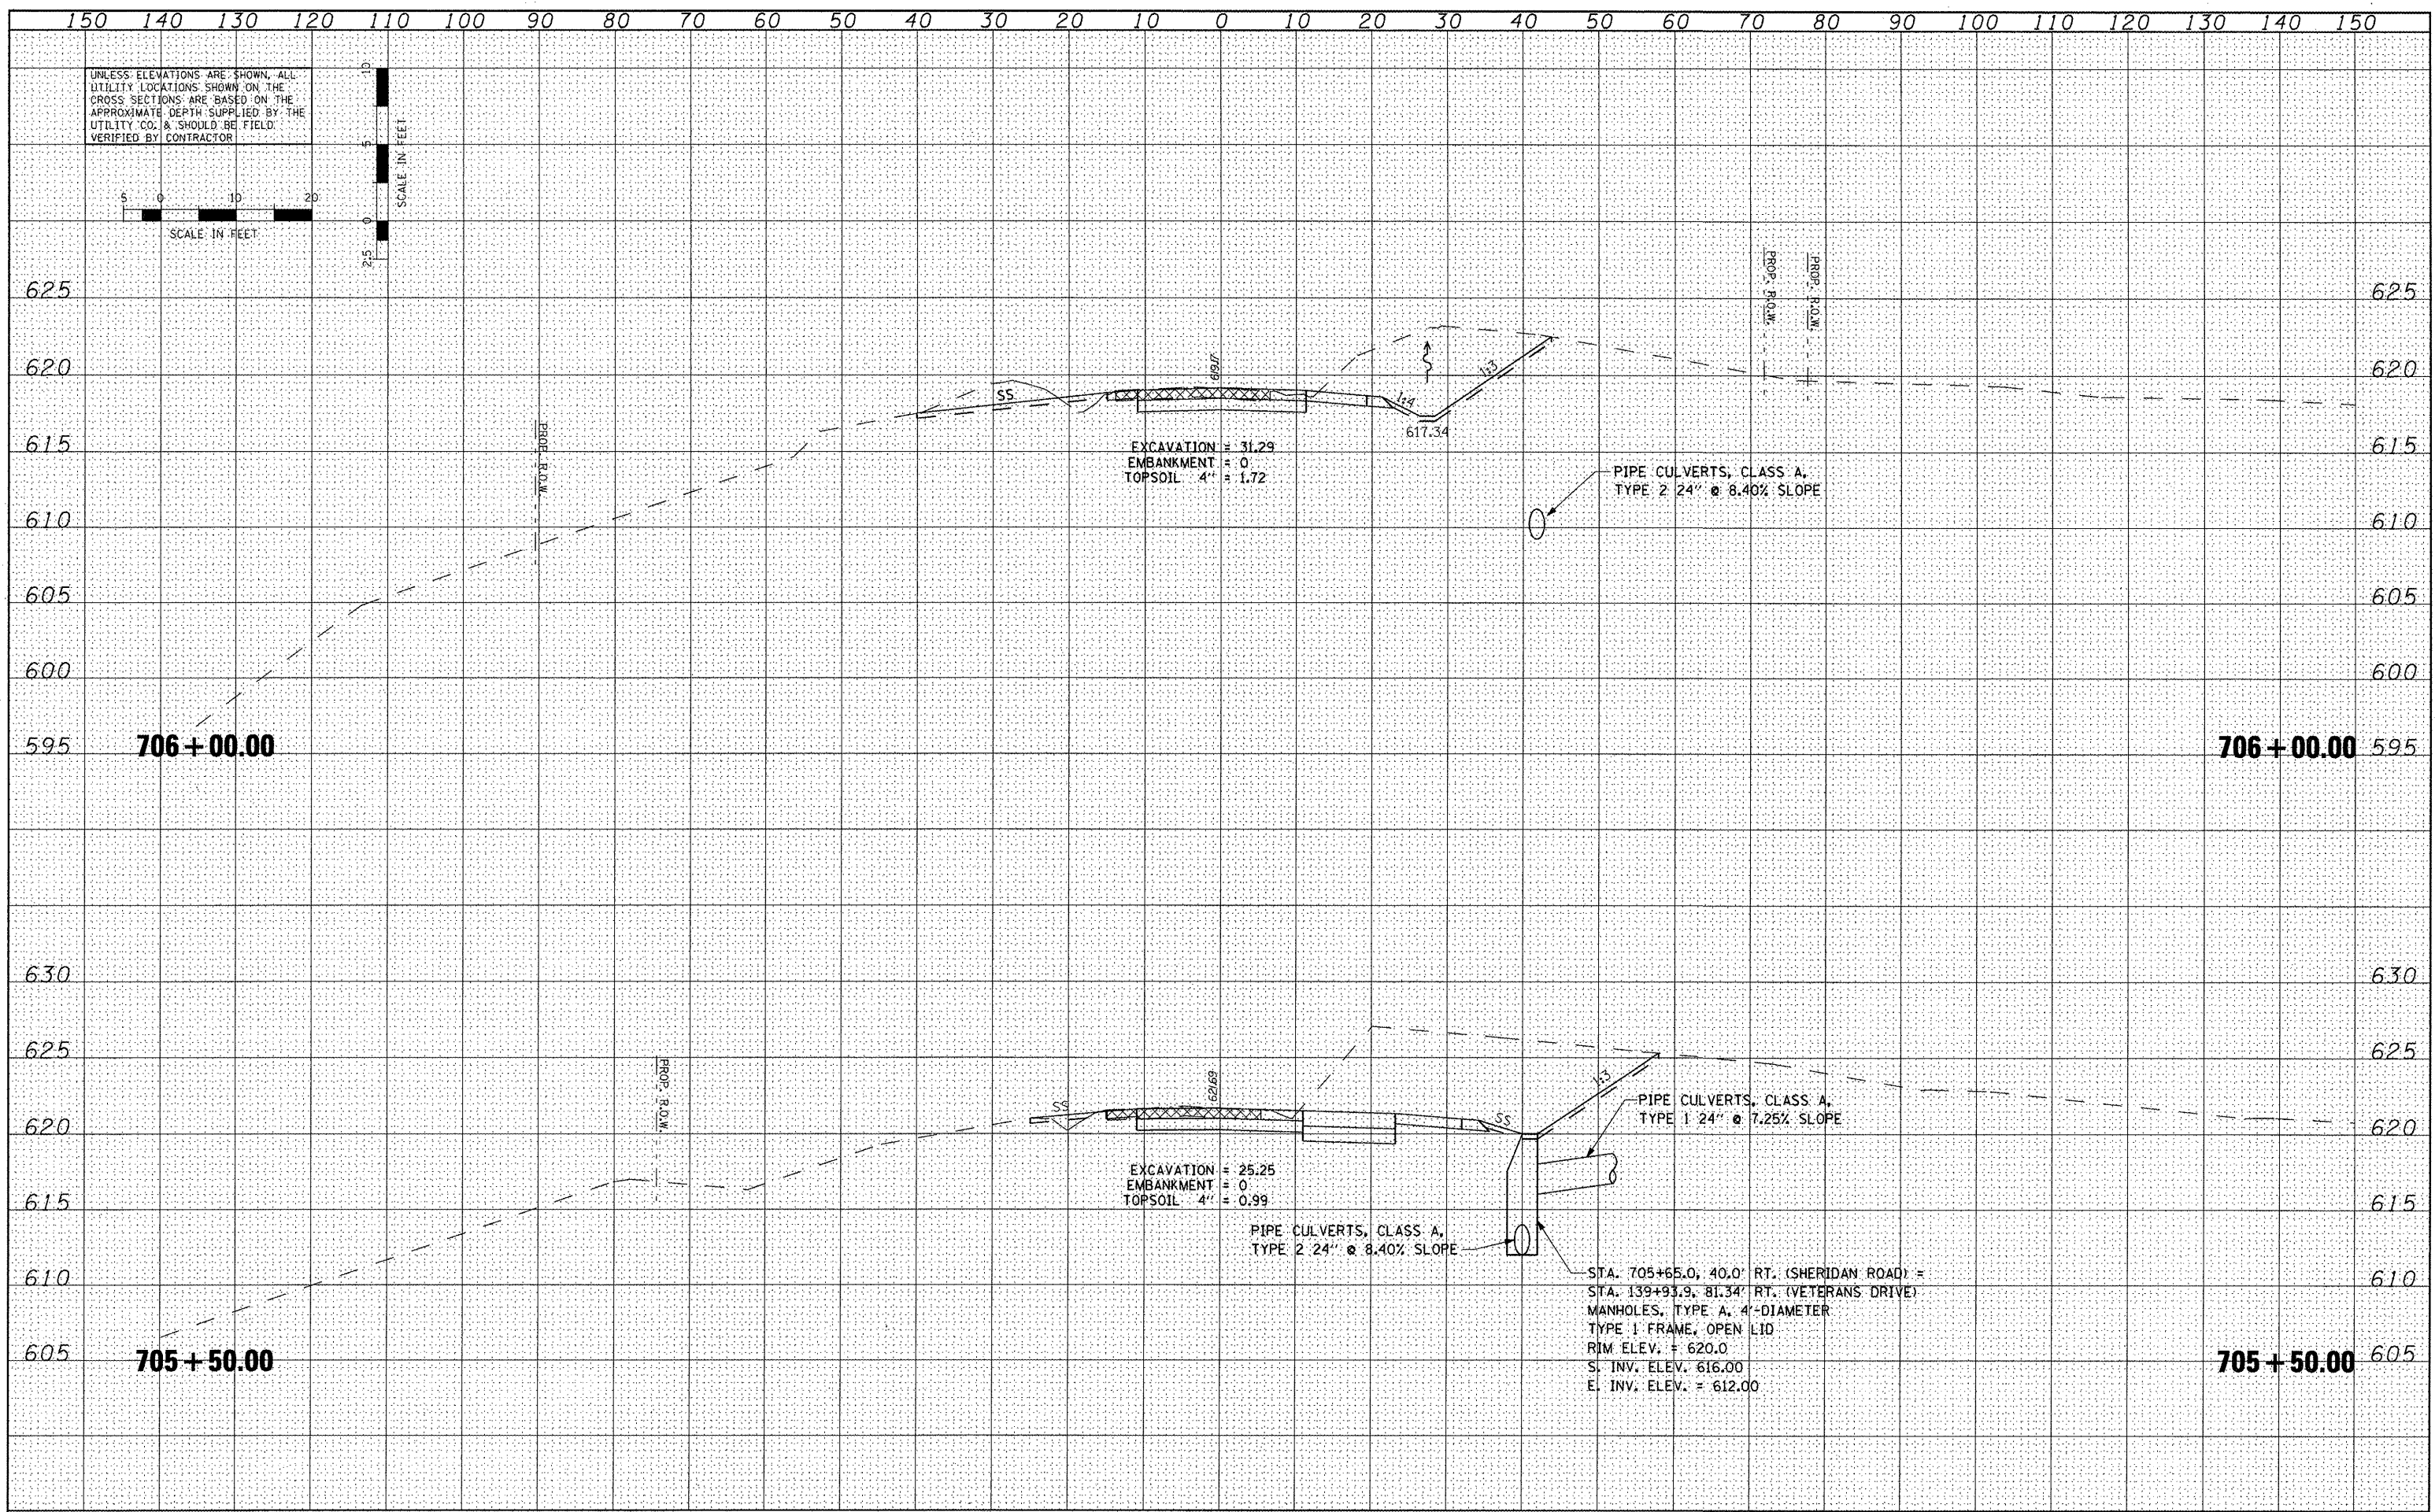

FILE NAME =	USER NAME = IDOT	DESIGNED <i>REW/KRS</i>	REVISED -	STATE OF ILLINOIS DEPARTMENT OF TRANSPORTATION	CROSS SECTIONS SHERIDAN ROAD			F.A.U. RTE.	SECTION	COUNTY	TOTAL SHEETS	SHEET NO.	
x:\projects\200805025\dgn\X5-SHER1a-sheets.dgn		DRAWN <i>CAM</i>	REVISED -		SCALE:	SHEET NO.	OF SHEETS	STA.	TO STA.	6768	10-00169-00-RP	TAZEWELL	98 97
		CHECKED <i>KMC</i>	REVISED -										CONTRACT NO. 89588
		DATE <i>3-21-12</i>	REVISED -										ILLINOIS FED. AID PROJECT