

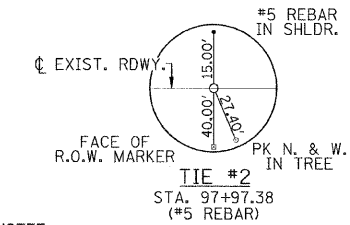


SECTION 16, T. 19 N., R. 5 W. 3rd P.M.


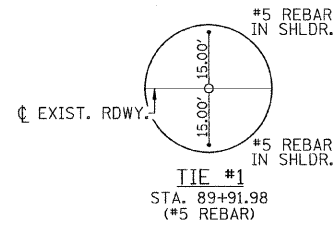


PAINT PAVEMENT MARKING - LINE 4"

LOCATION	NO PASSING (YELLOW) FOOT	SKIP DASH (YELLOW) FOOT	EDGE LINE WHITE (FOOT)
STA. 91+40 TO STA. 93+47	207	50	414
STA. 96+47 TO STA. 97+20		100	746
SUB-TOTAL	207	150	1160
TOTAL		1517	

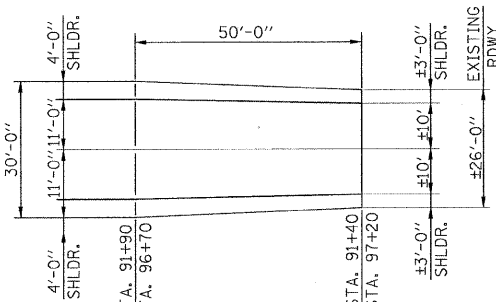

ROADWAY TRANSITION DETAIL

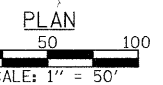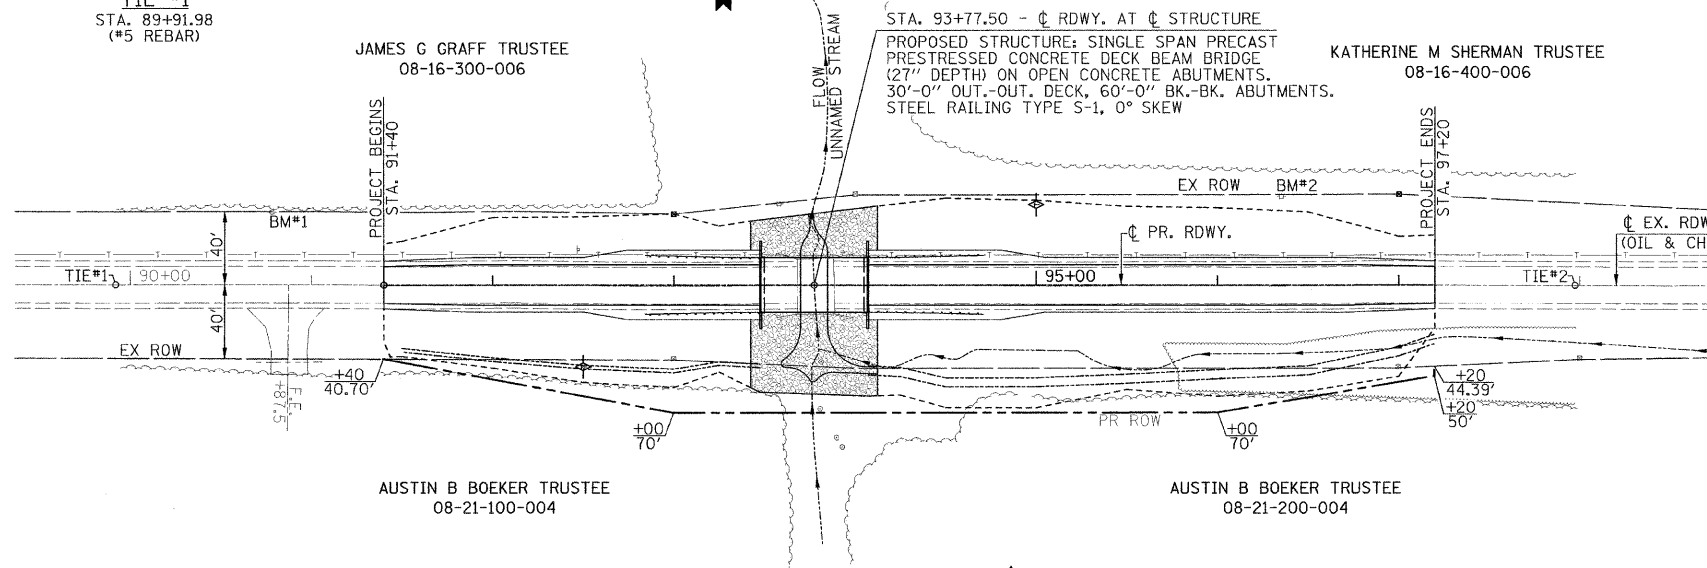

◆ - INDICATES TEMPORARY DITCH CHECKS

SEEDING, CLASS 2 (SPECIAL) - STA. 91+40 TO STA. 97+20 R.O.W. TO R.O.W. - 0.90 ACRE

TEMPORARY DITCH CHECKS

LOCATION	QUANTITY (FOOT)
STA. 92+50 45' RT.	8
STA. 95+00 44' LT.	6
TOTAL	14


TREE REMOVAL, ACRES

LOCATION	QUANTITY (ACRE)
STA. 95+78 48' RT. TO STA. 97+20 44' RT.	0.04
STA. 93+81 42' RT. - 30" Ø *	
STA. 93+82 68' RT. - 6" Ø *	
TOTAL	0.04

\* SAY 0.1 ACRE

\* QUANTITY TO INCLUDE TREES LOCATED AT STA. 93+81 & STA. 93+82.

SECTION 21, T. 19 N., R. 5 W. 3rd P.M.

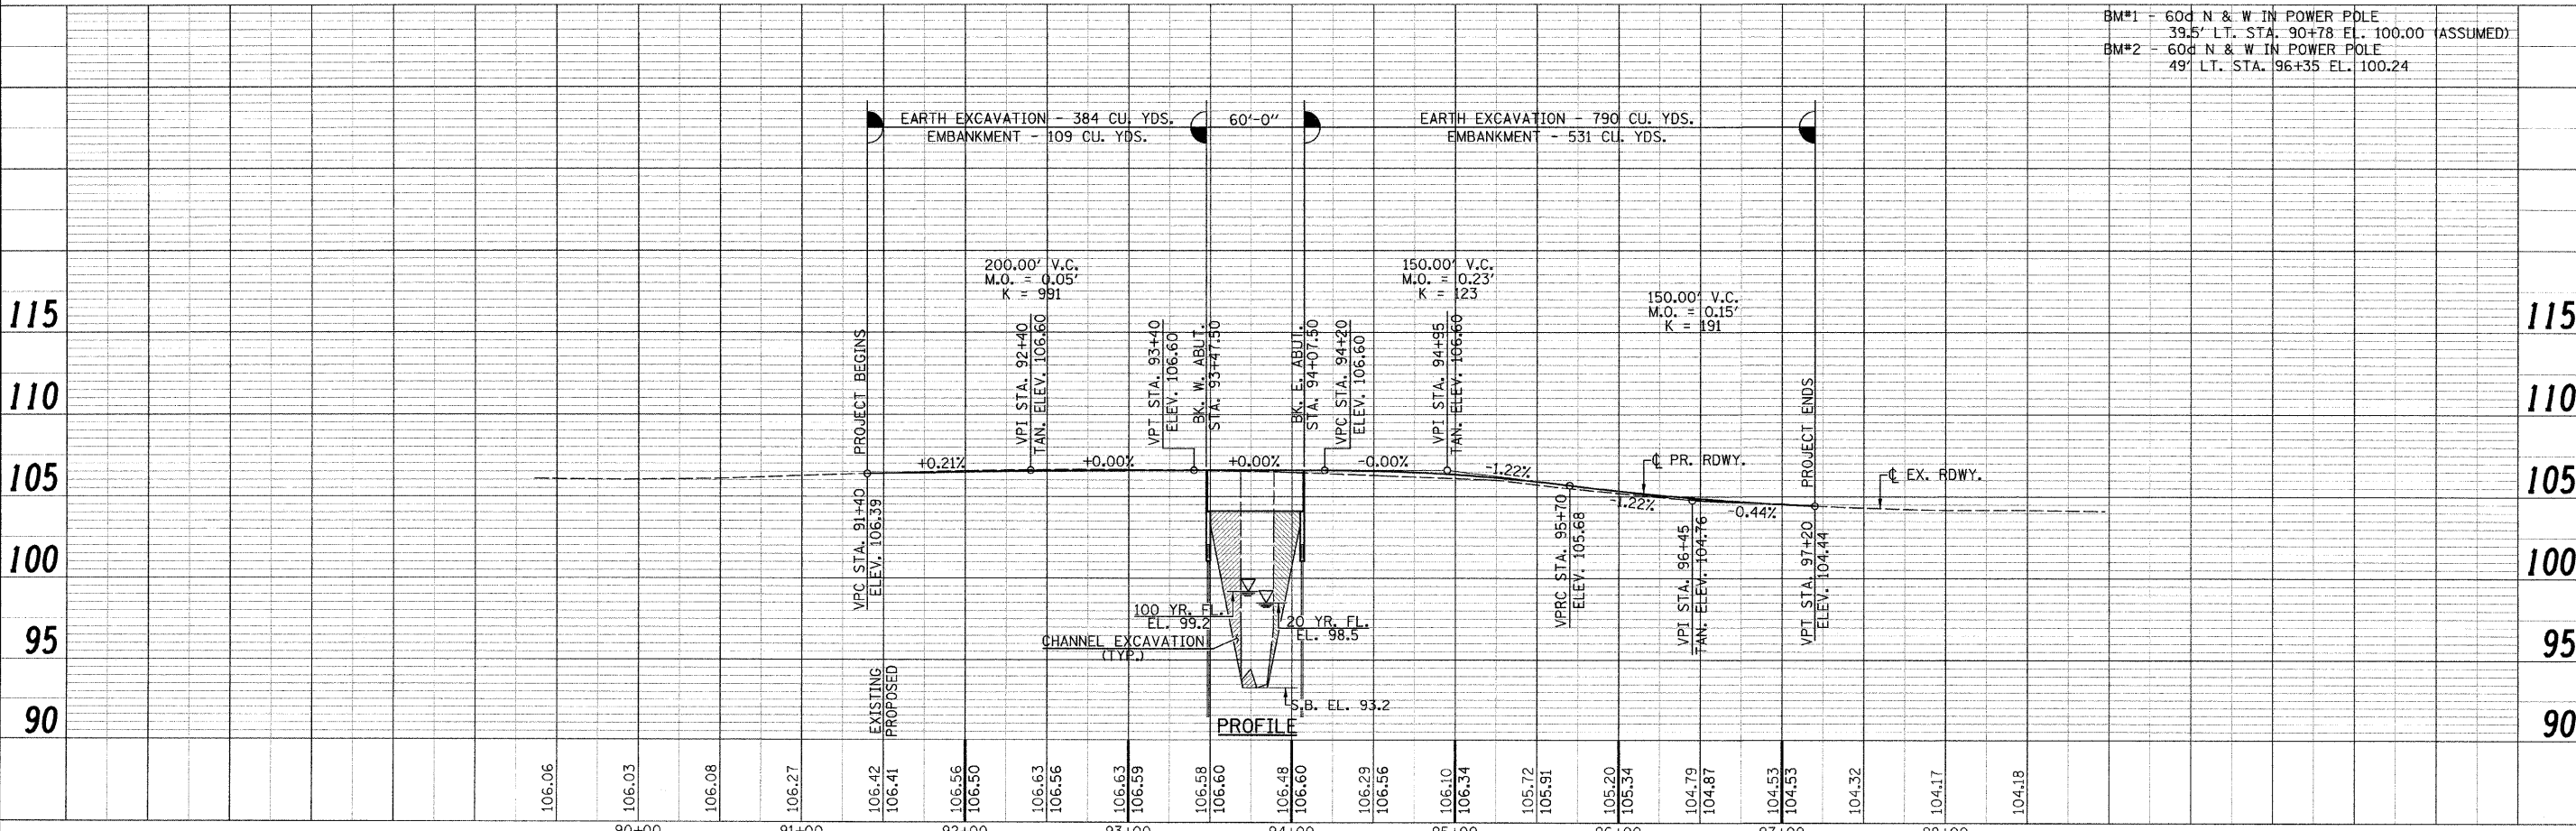

BM#1 - 60d N & W IN POWER POLE 39.5' LT. STA. 90+78 EL. 100.00 (ASSUMED)  
 BM#2 - 60d N & W IN POWER POLE 49' LT. STA. 96+35 EL. 100.24

DATE	
BY	
REVISIONS	
NO.	
DESCRIPTION	
DATE	

DATE	
BY	
REVISIONS	
NO.	
DESCRIPTION	
DATE	

FILE NAME =	USER NAME = #USER#	DESIGNED -	REVISED -	<p><b>Allen Henderson &amp; Associates, Inc.</b>                  Civil and Structural Engineers Springfield, IL                  62703 Phone: (217)544-8033 IL Design Firm                  No. 184-001907</p>	<p><b>PLAN &amp; PROFILE</b></p> <p>SCALE: 1" = 50' SHEET NO. 3 OF 15 SHEETS STA. 91+40.00 TO STA. 97+20.00</p>	<p>C.H. RTE. 1</p> <p>SECTION 10-00060-00-BR</p> <p>COUNTY MENARD</p> <p>TOTAL SHEETS 15</p> <p>SHEET NO. 3</p> <p>CONTRACT NO. 93561</p>
#FILE#		CHECKED -	REVISED -			
PLOT SCALE = #SCALE#		DRAWN -	REVISED -			
PLOT DATE = #DATE#		CHECKED -	REVISED -			