


DATE	
BY	
FINAL SURVEY	
PLOTTED	
NOTE BOOK	
NO.	
AREAS CHECKED	

DATE	
BY	
ORIGINAL SURVEY	
PLOTTED	
NOTE BOOK	
NO.	
AREAS CHECKED	

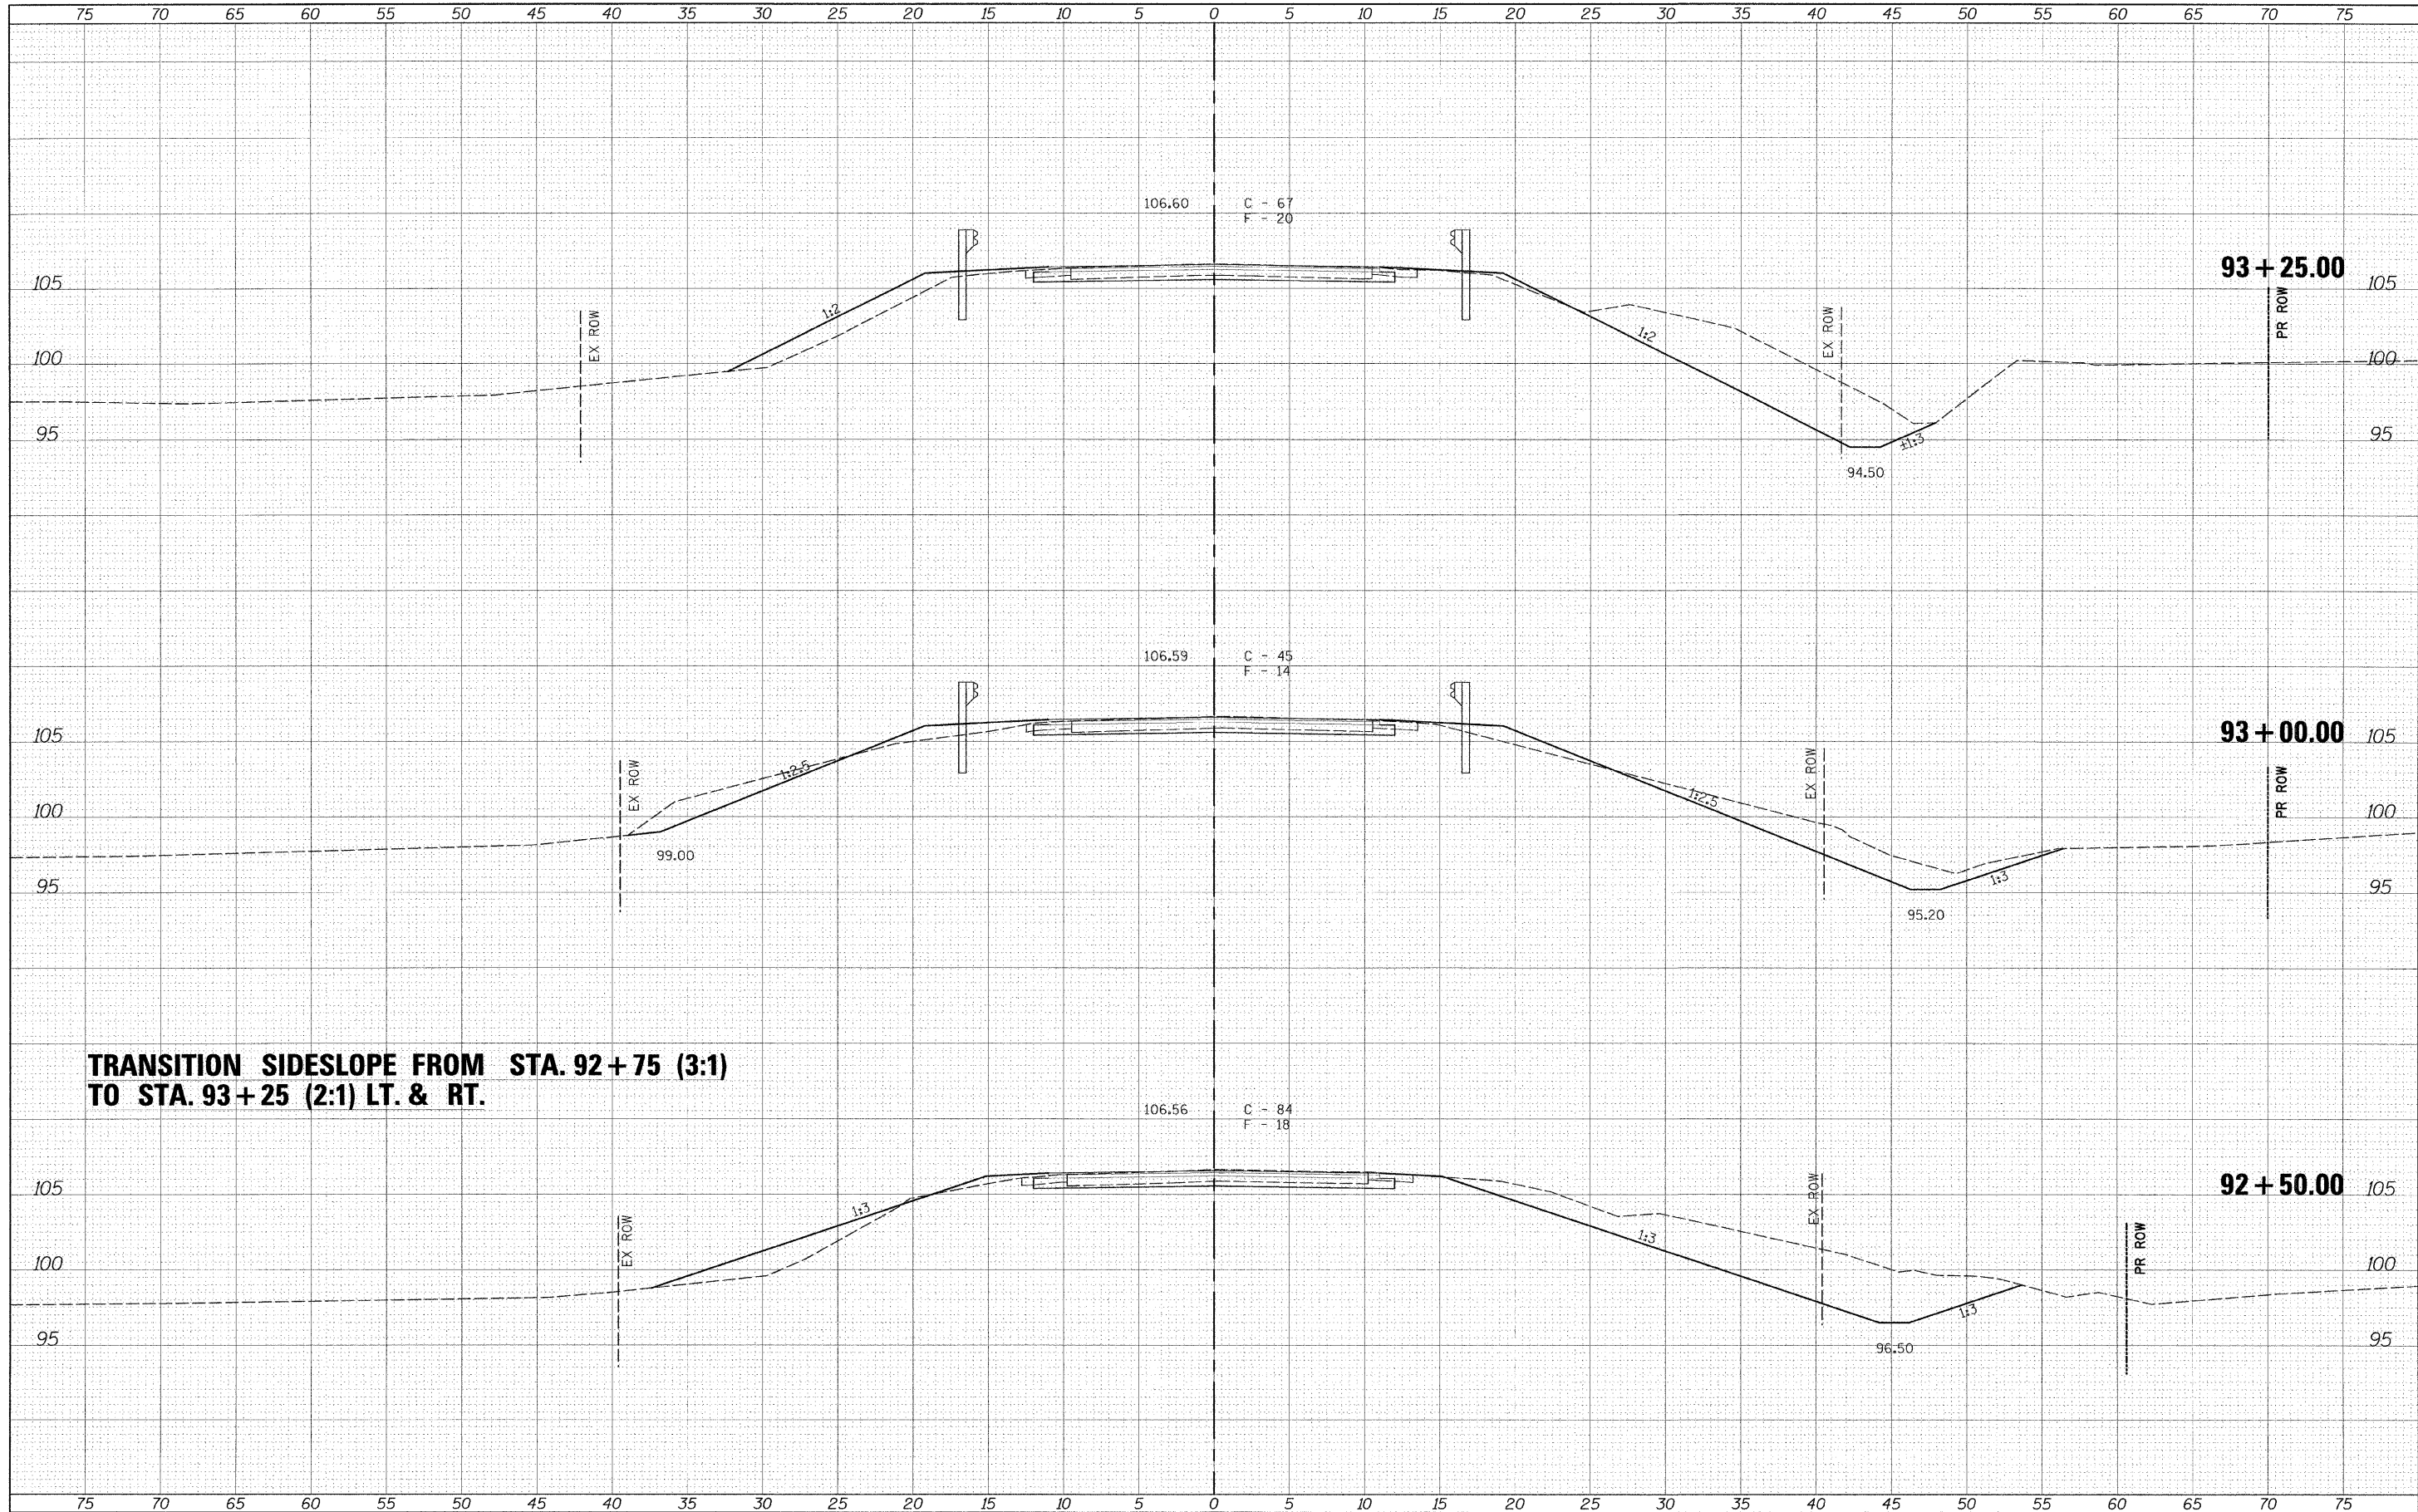

**TRANSITION SIDESLOPE FROM STA. 92 + 75 (3:1)
TO STA. 93 + 25 (2:1) LT. & RT.**

FILE NAME =	USER NAME = #USER#	DESIGNED -	REVISED -	Allen Henderson & Associates, Inc. Civil and Structural Engineers Springfield, IL. 62703 Phone: (217)544-8033 IL Design Firm No. 184-001907	CROSS SECTIONS		C.H. RTE.	SECTION	COUNTY	TOTAL SHEETS	SHEET NO.
#FILE#		DRAWN -	REVISED -		1	10-00060-00-BR	MENARD	15	12		
PLOT SCALE = #SCALE#		CHECKED -	REVISED -		CONTRACT NO. 9-256-1						
PLOT DATE = #DATE#		DATE -	REVISED -		FED. ROAD DIST. NO. - ILLINOIS FED. AID PROJECT						
				SCALE: 1" = 5'	SHEET NO. 12 OF 15 SHEETS	STA. 92+50.00 TO STA. 93+25.00					