



DATE	
BY	
FINAL SURVEY	
SUPERVISED	
NOTE BOOK	
TEMPLATE	
AREAS	
CHECKED	
NO.	

DATE	
BY	
ORIGINAL SURVEY	
SUPERVISED	
NOTE BOOK	
TEMPLATE	
AREAS	
CHECKED	
NO.	

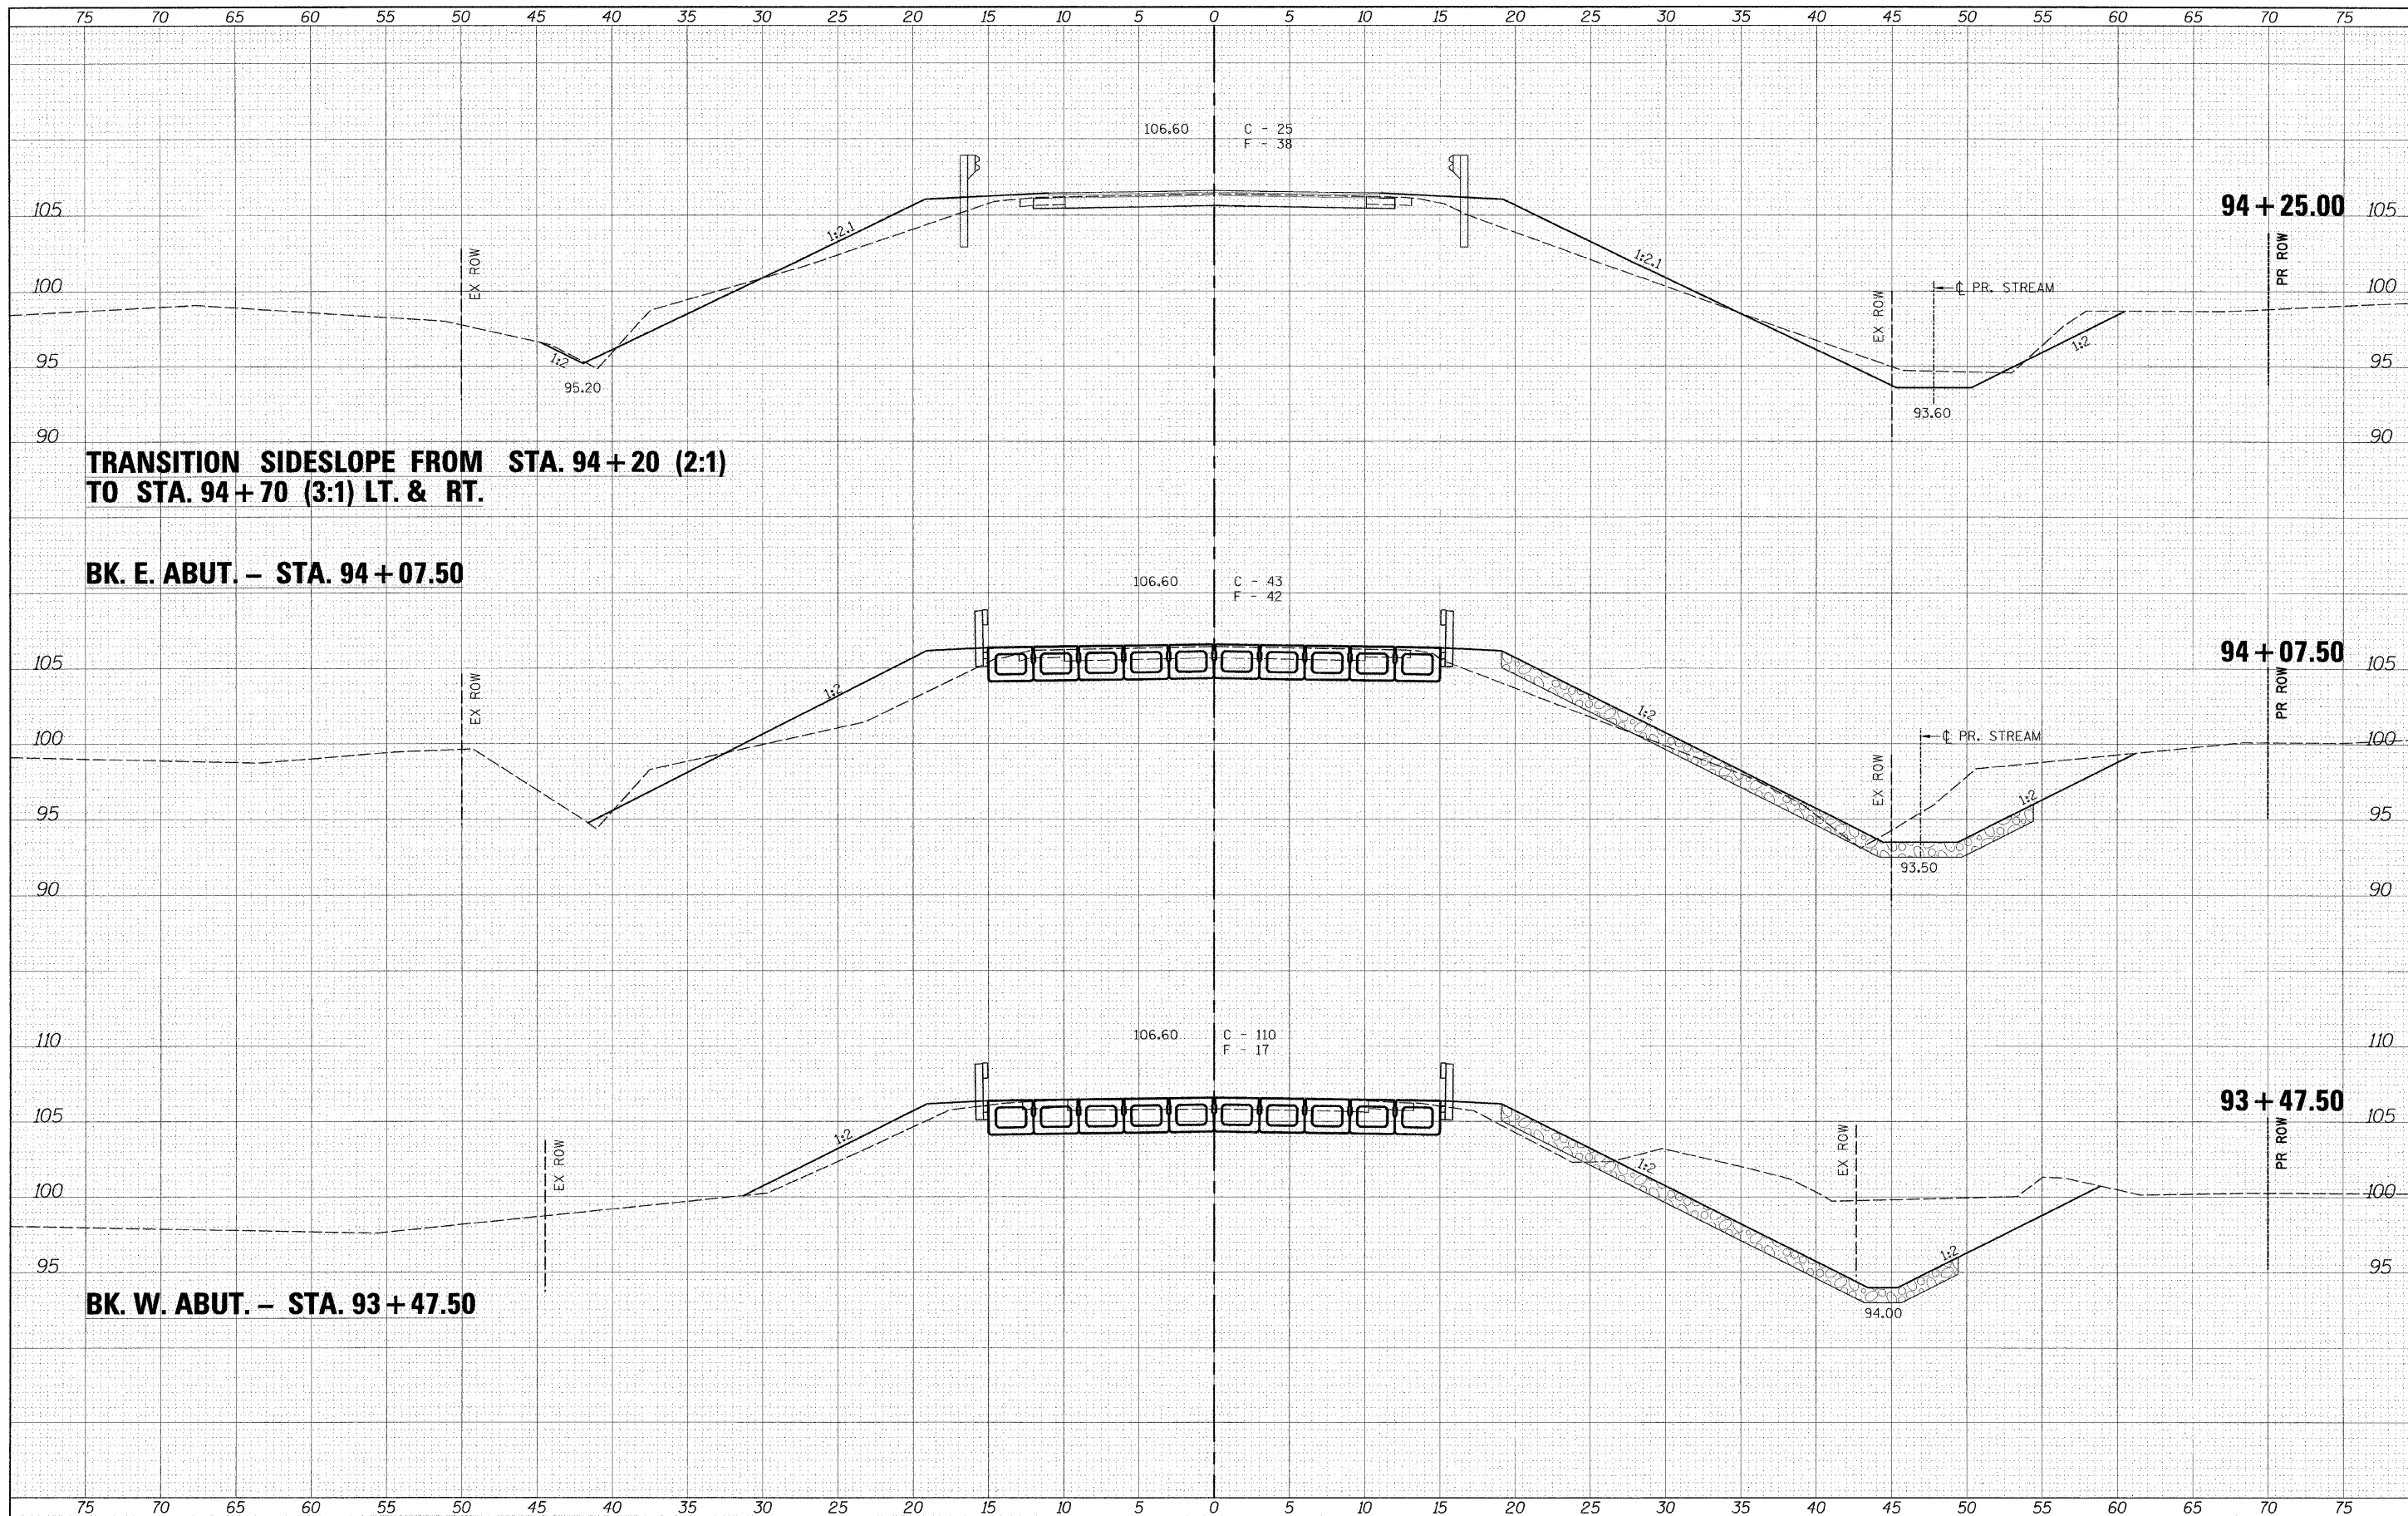

FILE NAME =	USER NAME = #15FR#	DESIGNED -	REVISED -	 Allen Henderson & Associates, Inc. Civil and Structural Engineers Springfield, IL 62703 Phone: (217)544-8033 IL Design Firm No. 184-001907	CROSS SECTIONS		C.H. RTE.	SECTION	COUNTY	TOTAL SHEETS	SHEET NO.
#FILEL#		DRAWN -	REVISED -		1	10-00060-00-BR	MENARD	15	13		
PLCT SCALE = #SCALE#		CHECKED -	REVISED -		CONTRACT NO. 9356						
PLCT DATE = #DATE#		DATE -	REVISED -		FED. ROAD DIST. NO. - ILLINOIS FED. AID PROJECT						
				SCALE: 1" = 5'	SHEET NO. 13 OF 15 SHEETS	STA. 93+47.50 TO STA. 94+25.00					