


FINAL SURVEY	SURVEYED	BY	DATE
NOTE BOOK	PLOTTED		
NO.	TEMPLATE		
	AREAS		
	CHECKED		

ORIGINAL SURVEY	SURVEYED	BY	DATE
NOTE BOOK	PLOTTED		
NO.	TEMPLATE		
	AREAS		
	CHECKED		

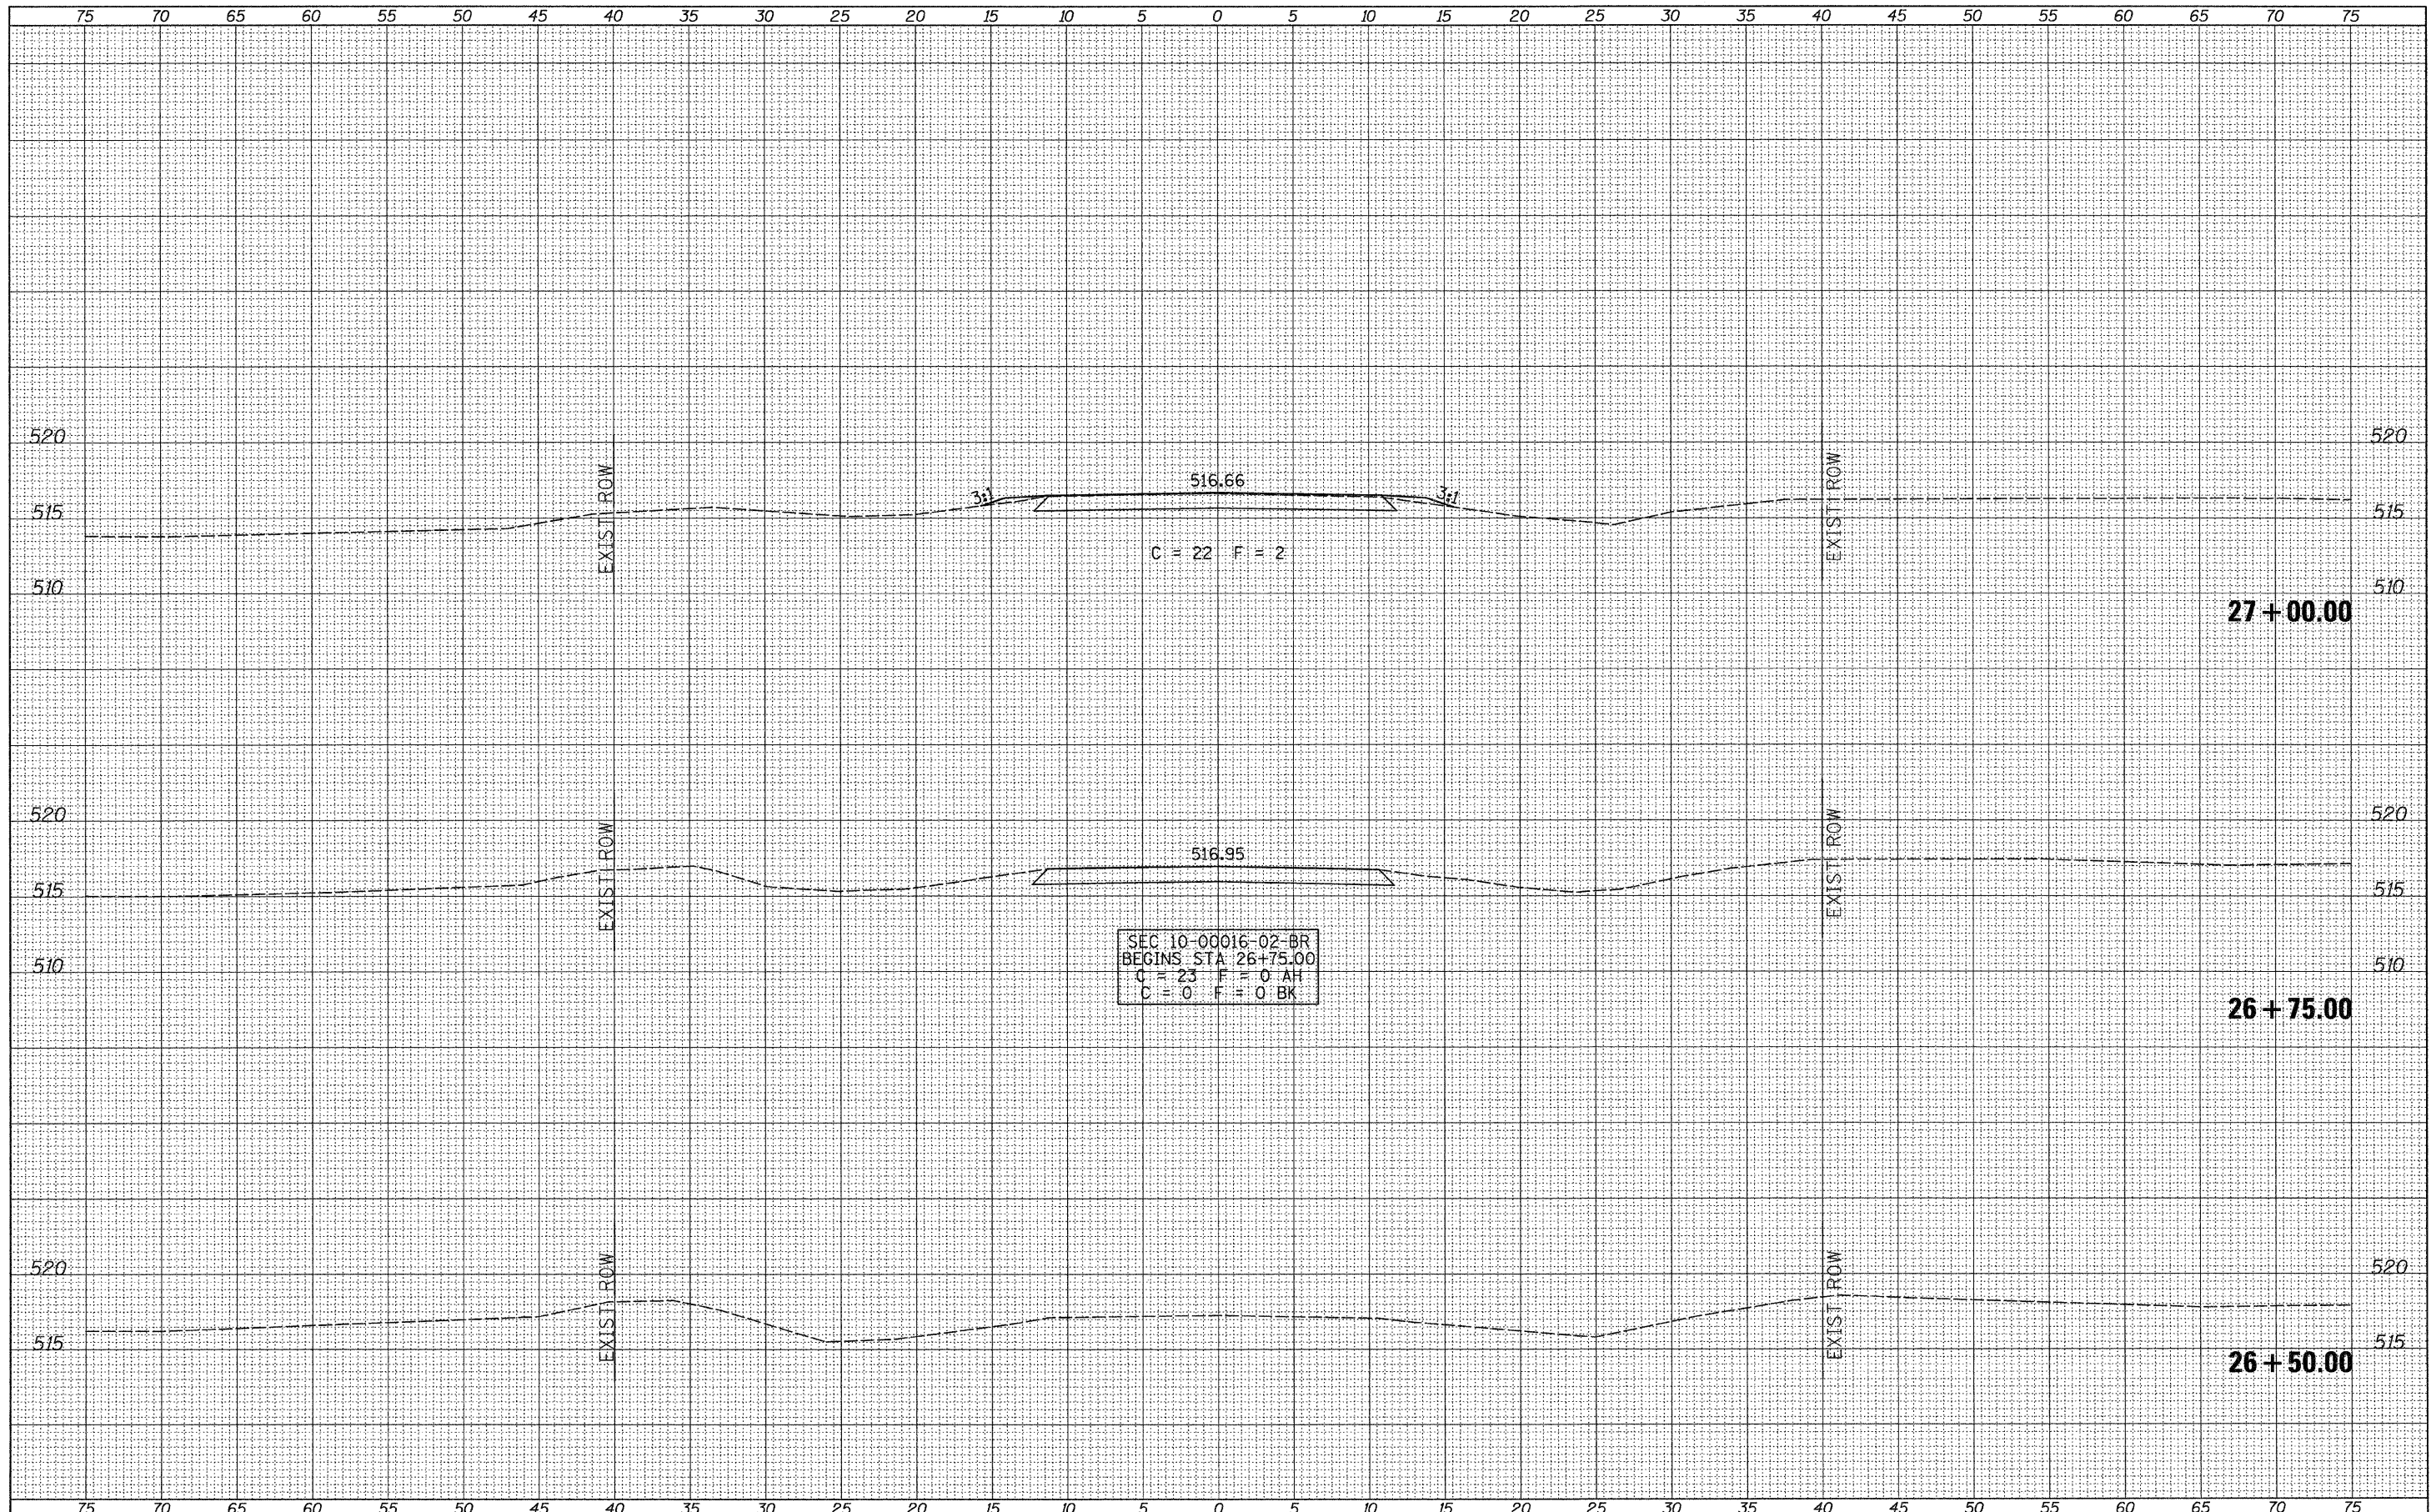

FILE NAME =
 V:\Bridg\2964 - Mason\2964\shhts.dgn

USER NAME = ethomas
 PLOT SCALE = 5.0000' / IN.
 PLOT DATE = 10/21/2011

DESIGNED -	REVISED -
DRAWN -	REVISED -
CHECKED -	REVISED -
DATE -	REVISED -

**MASON COUNTY
 COUNTY HIGHWAY 5 OVER
 DUFF ARMSTRONG DITCH**

CROSS SECTIONS
 SCALE: 1"=5' SHEET NO. 1 OF 9 SHEETS STA. 26+50.00 TO STA. 27+00.00

F.A.S. RTE.	SECTION	COUNTY	TOTAL SHEETS	SHEET NO.
572	10-00016-02-BR	MASON	22	14
CONTRACT NO. 93568			FED. ROAD DIST. NO. 7 ILLINOIS FED. AID PROJECT BRS-0572(007)	