


FINAL SURVEY NO.	SURVEYED	DATE
NOTE BOOK NO.	PLOTTED	BY
	TEMPLATE	
	AREAS AS	
	AREAS CHECKED	

ORIGINAL SURVEY NO.	SURVEYED	DATE
NOTE BOOK NO.	PLOTTED	BY
	TEMPLATE	
	AREAS AS	
	AREAS CHECKED	

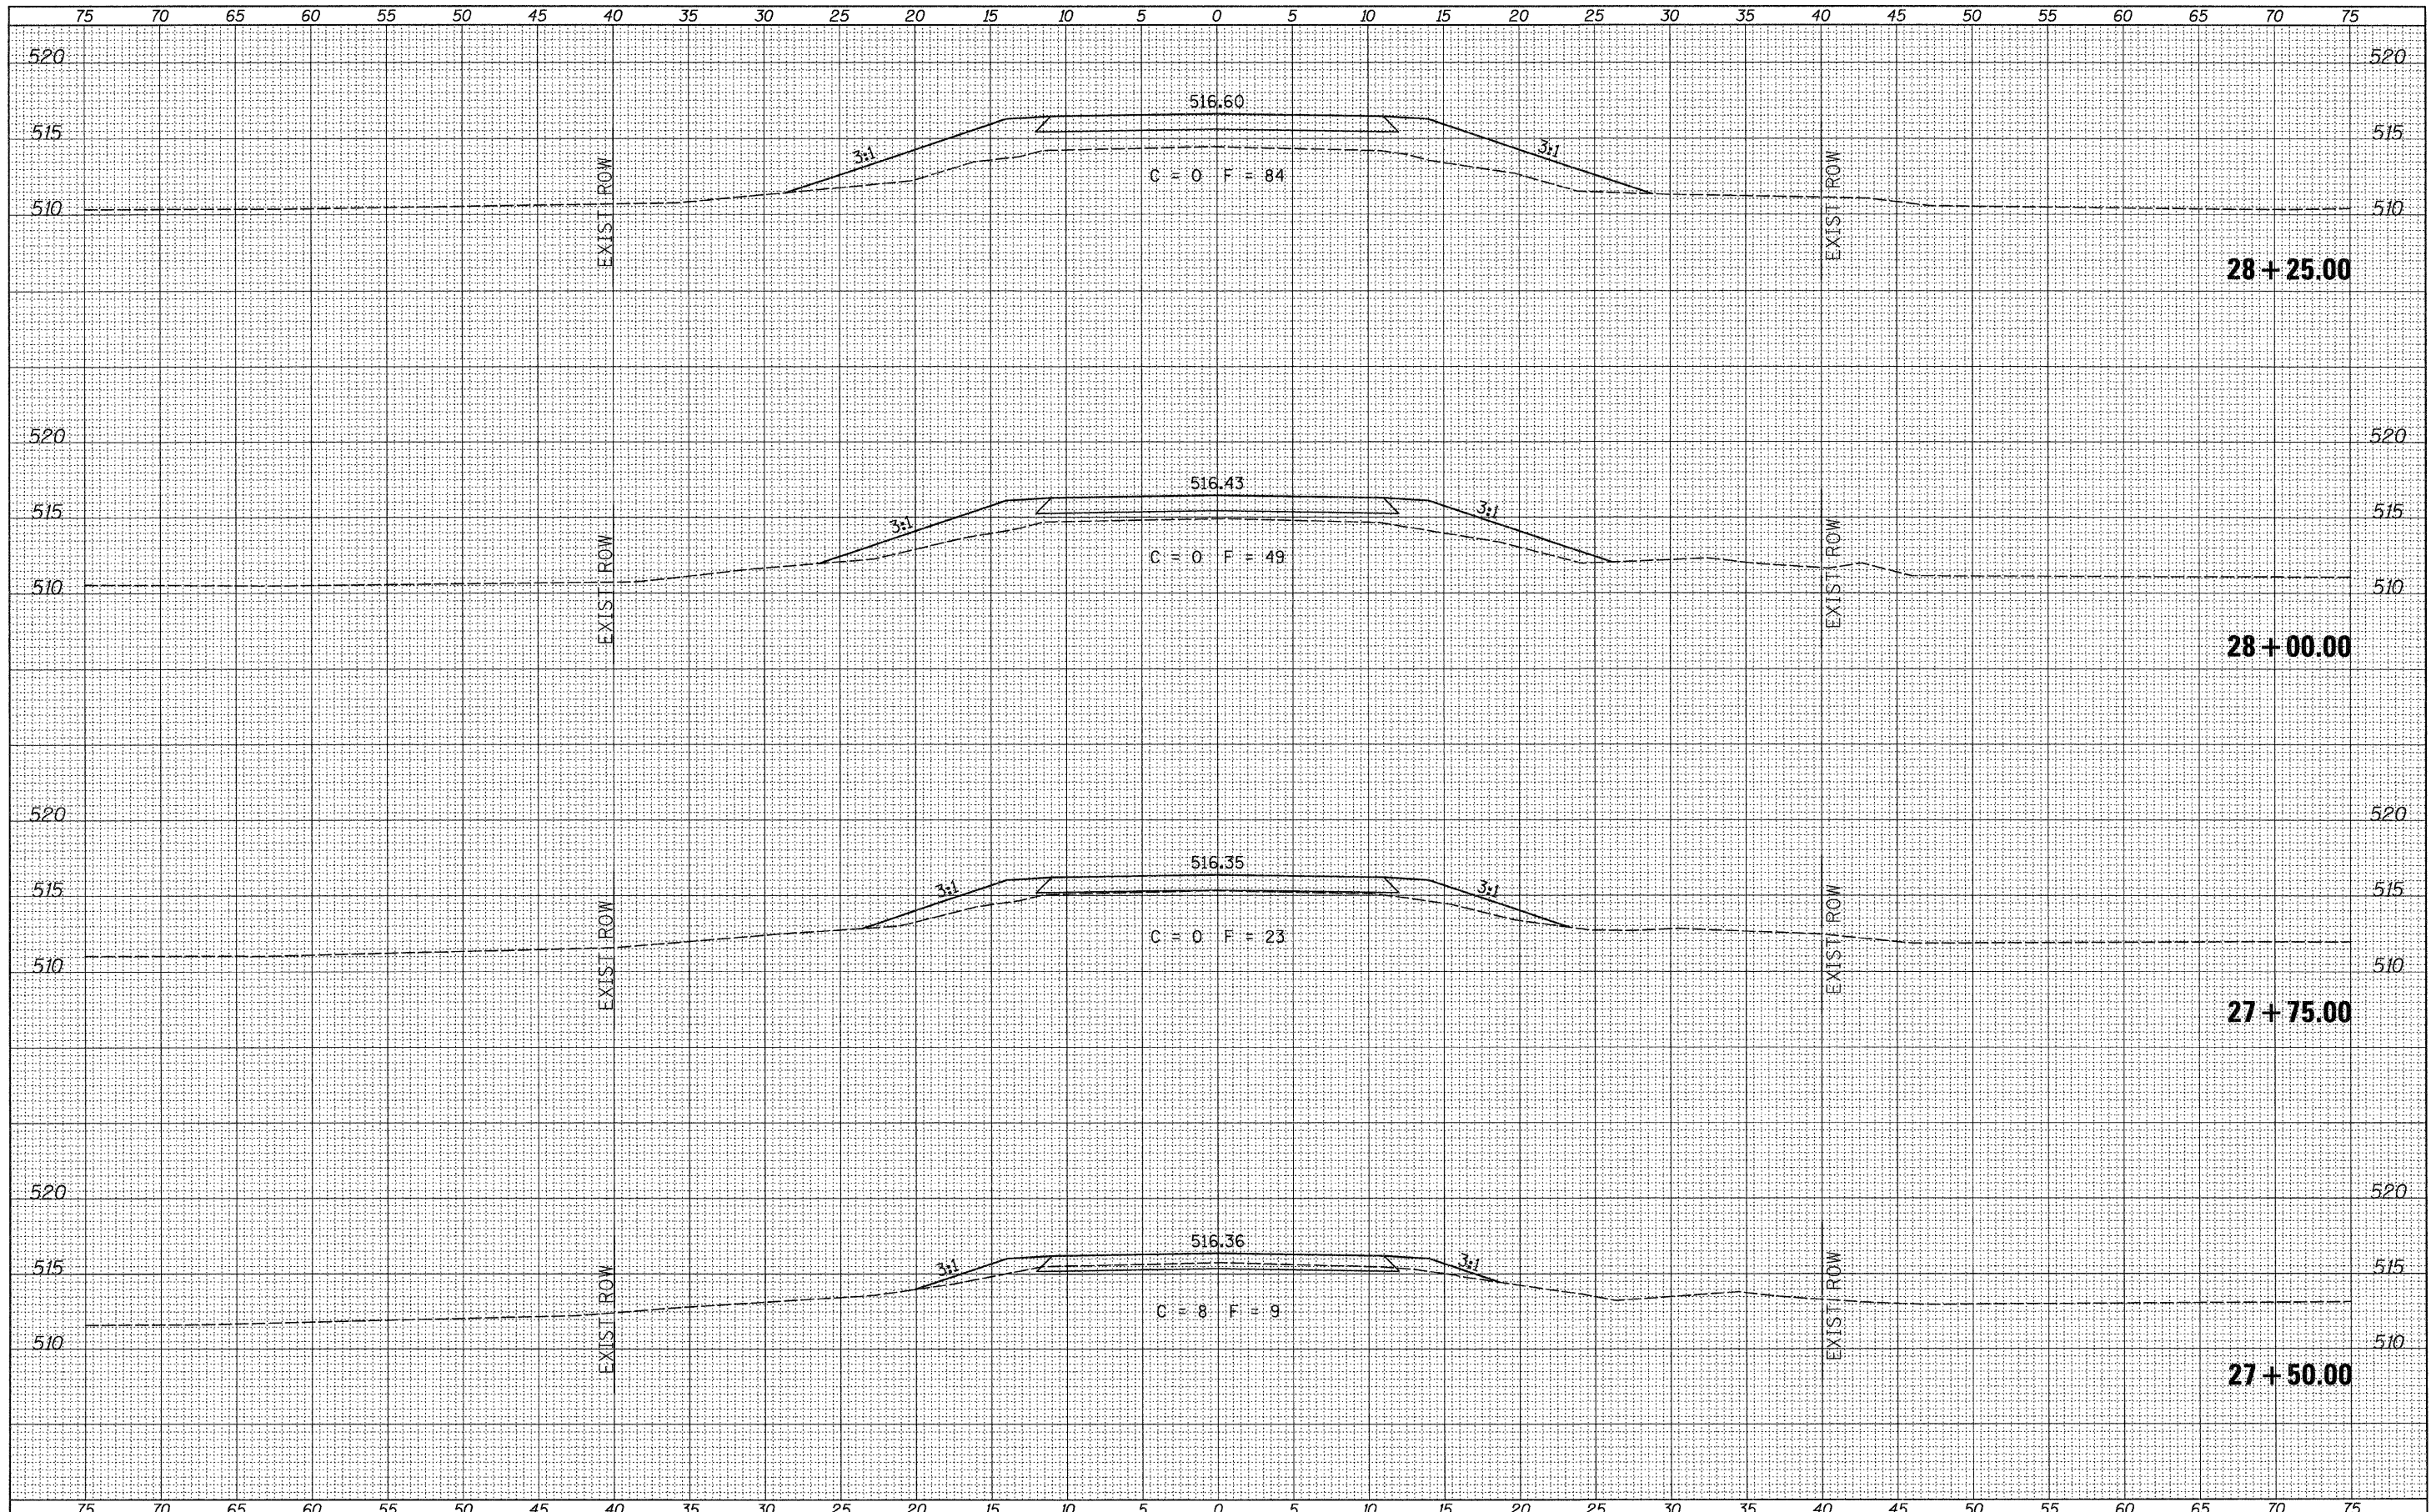

FILE NAME = V:\Bridg\2964 - Mason\2964xshs.dgn	USER NAME = orthomas	DESIGNED -	REVISED -	MASON COUNTY COUNTY HIGHWAY 5 OVER DUFF ARMSTRONG DITCH	CROSS SECTIONS		F.A.S. RTE. 572	SECTION 10-00016-02-BR	COUNTY MASON	TOTAL SHEETS 22	SHEET NO. 15
	PLOT SCALE = 5.0000' / IN.	DRAWN -	REVISED -		SCALE: 1"=5'	SHEET NO. 2 OF 9 SHEETS	STA. 27+50.00 TO STA. 28+25.00	CONTRACT NO. 93568		FED. ROAD DIST. NO. 7 ILLINOIS FED. AID PROJECT BRS-0572(305)	
	PLOT DATE = 10/21/2011	CHECKED -	REVISED -								
		DATE -	REVISED -								