


DATE	
BY	
FINAL SURVEY	
NOTED	
TEMPLATE	
AREAS CHECKED	
NO.	

DATE	
BY	
ORIGINAL SURVEY	
NOTED	
TEMPLATE	
AREAS CHECKED	
NO.	

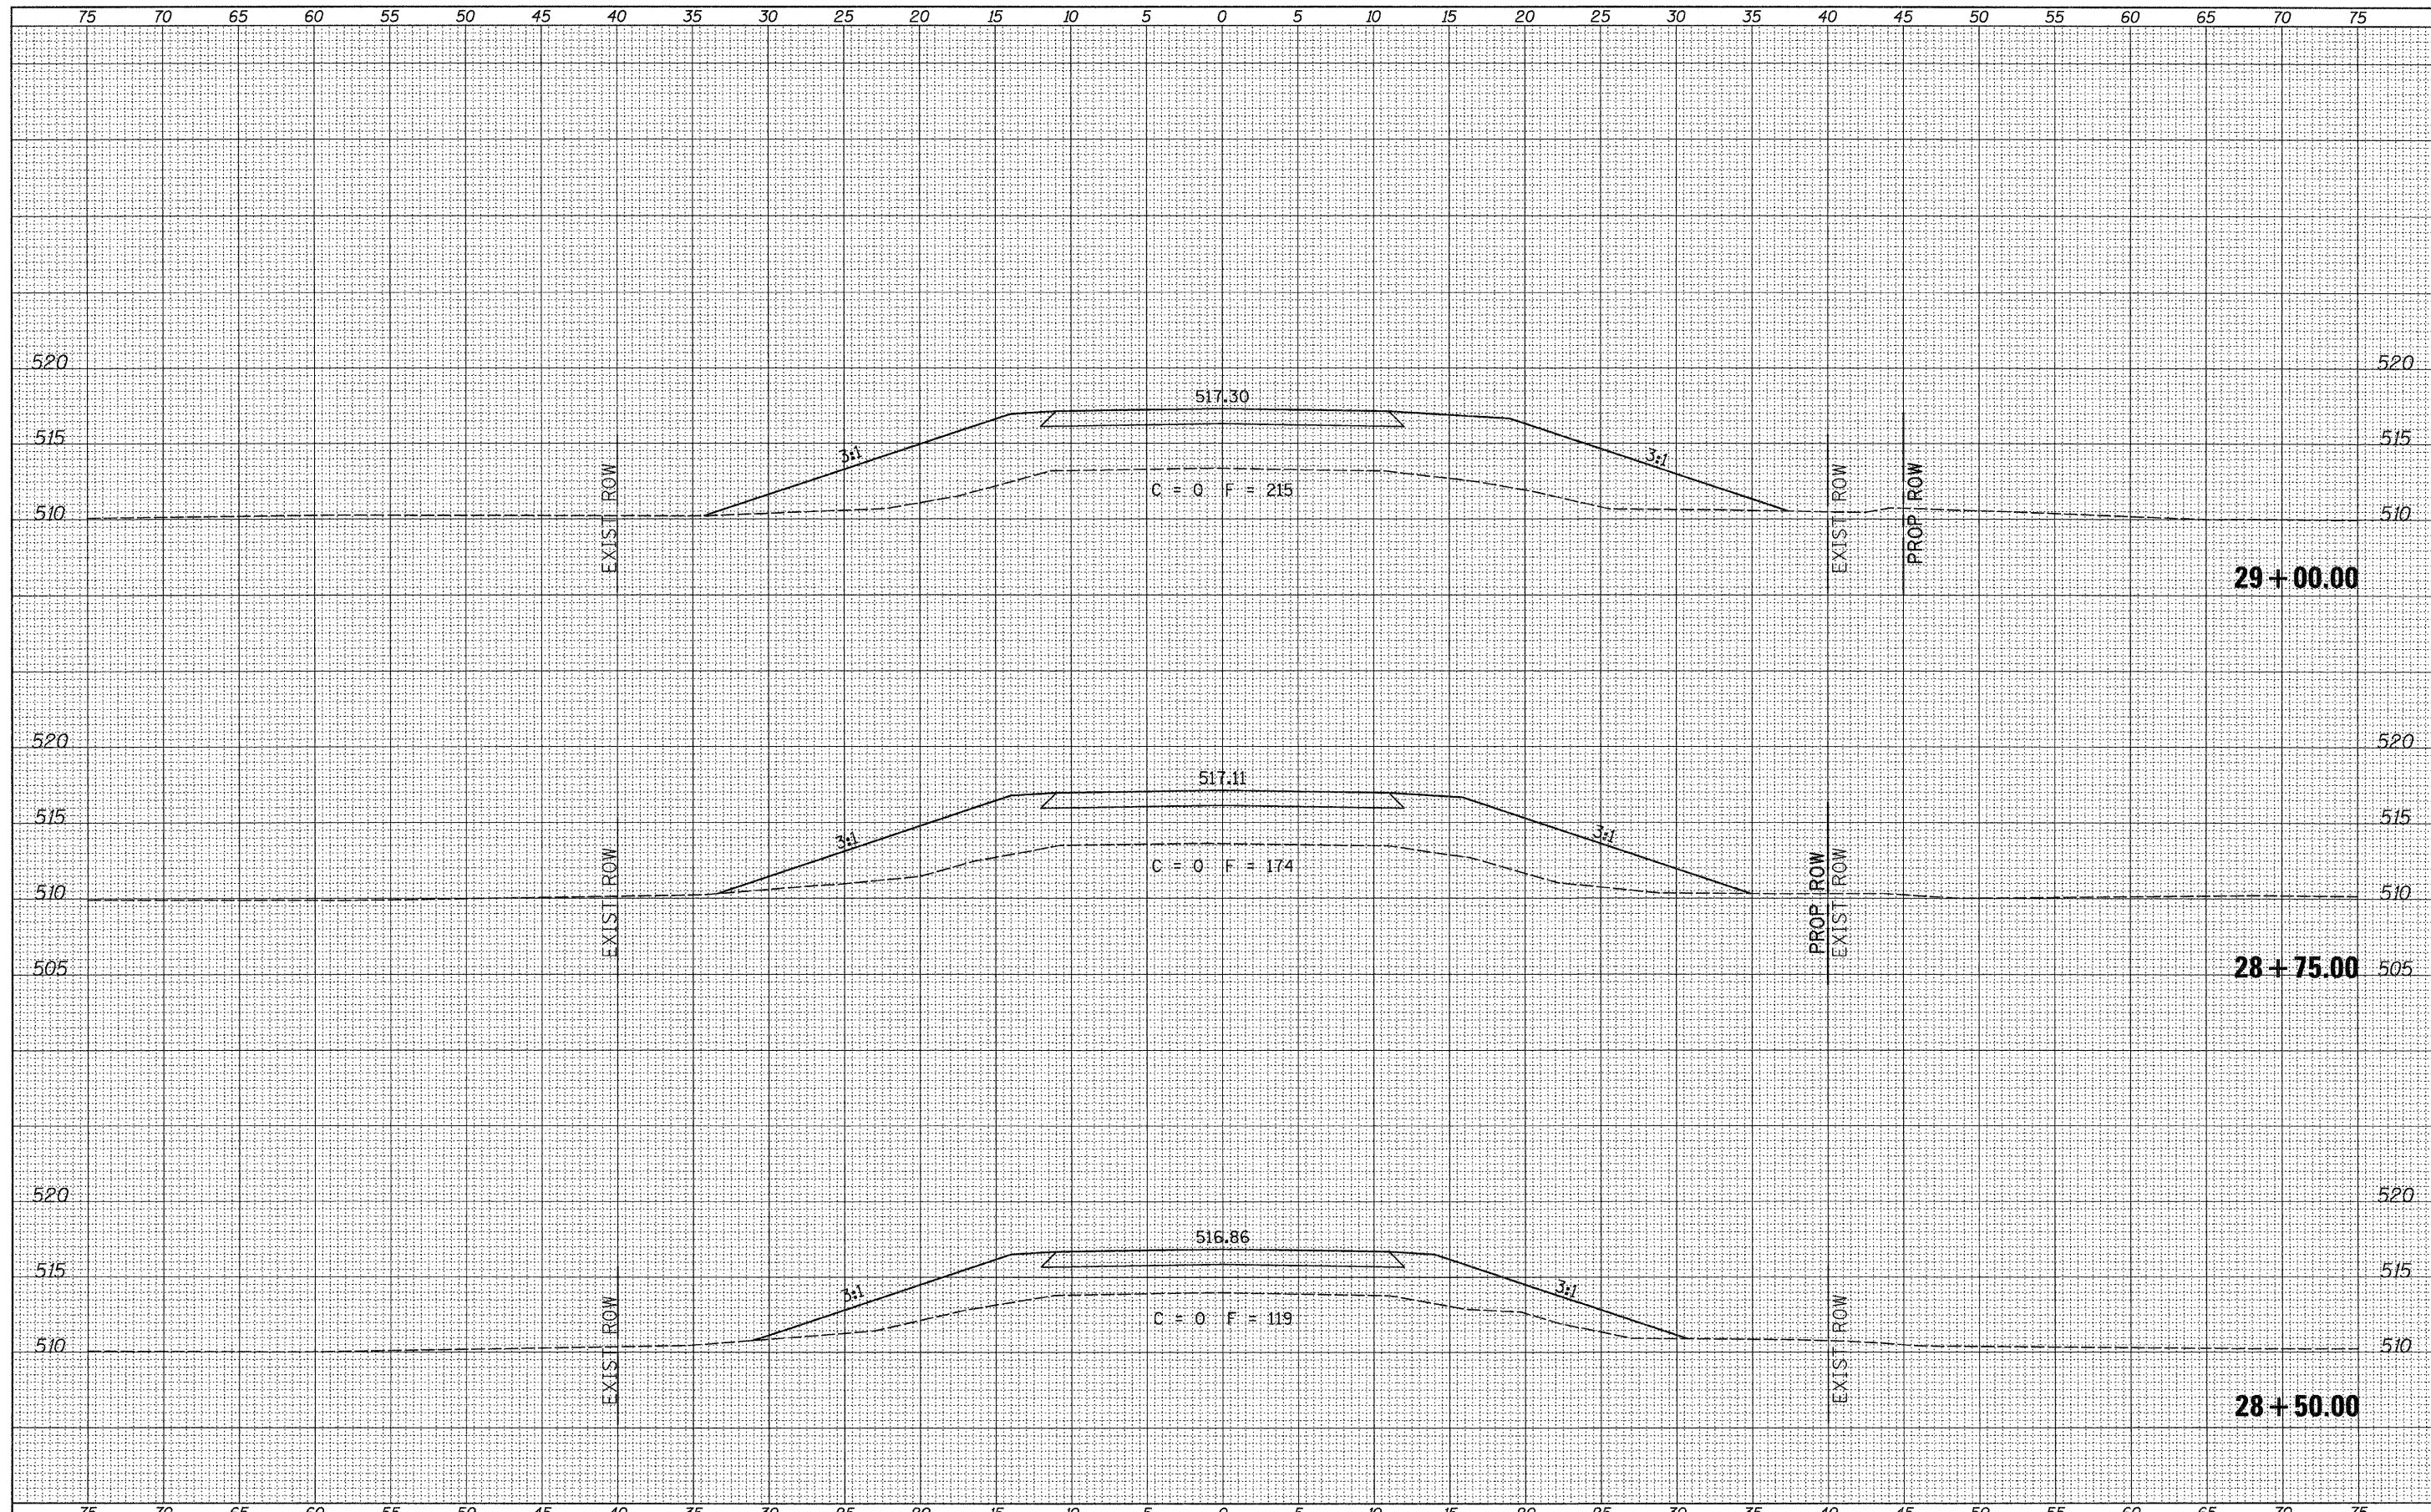

FILE NAME = V:\Bridge\2964 - Mason\2964xshs.dgn	USER NAME = cthomas	DESIGNED -	REVISED -	<b>MASON COUNTY COUNTY HIGHWAY 5 OVER DUFF ARMSTRONG DITCH</b>	<b>CROSS SECTIONS</b>				F.A.S. RTE.	SECTION	COUNTY	TOTAL SHEETS	SHEET NO.
		DRAWN -	REVISED -		572	10-00016-02-BR	MASON	22	16				
		CHECKED -	REVISED -		CONTRACT NO. 93568								
		DATE -	REVISED -		SCALE: 1"=5'	SHEET NO. 3	OF 9 SHEETS	STA. 28+50.00	TO STA. 29+00.00	FED. ROAD DIST. NO. 7	ILLINOIS	FED. AID PROJECT BRS-0572305	