


FINAL SURVEY	SURVEYED	DATE
NOTE BOOK NO.	PLOTTED	
	TEMPLATE	
	AREAS CHECKED	

ORIGINAL SURVEY	SURVEYED	DATE
NOTE BOOK NO.	PLOTTED	
	TEMPLATE	
	AREAS CHECKED	

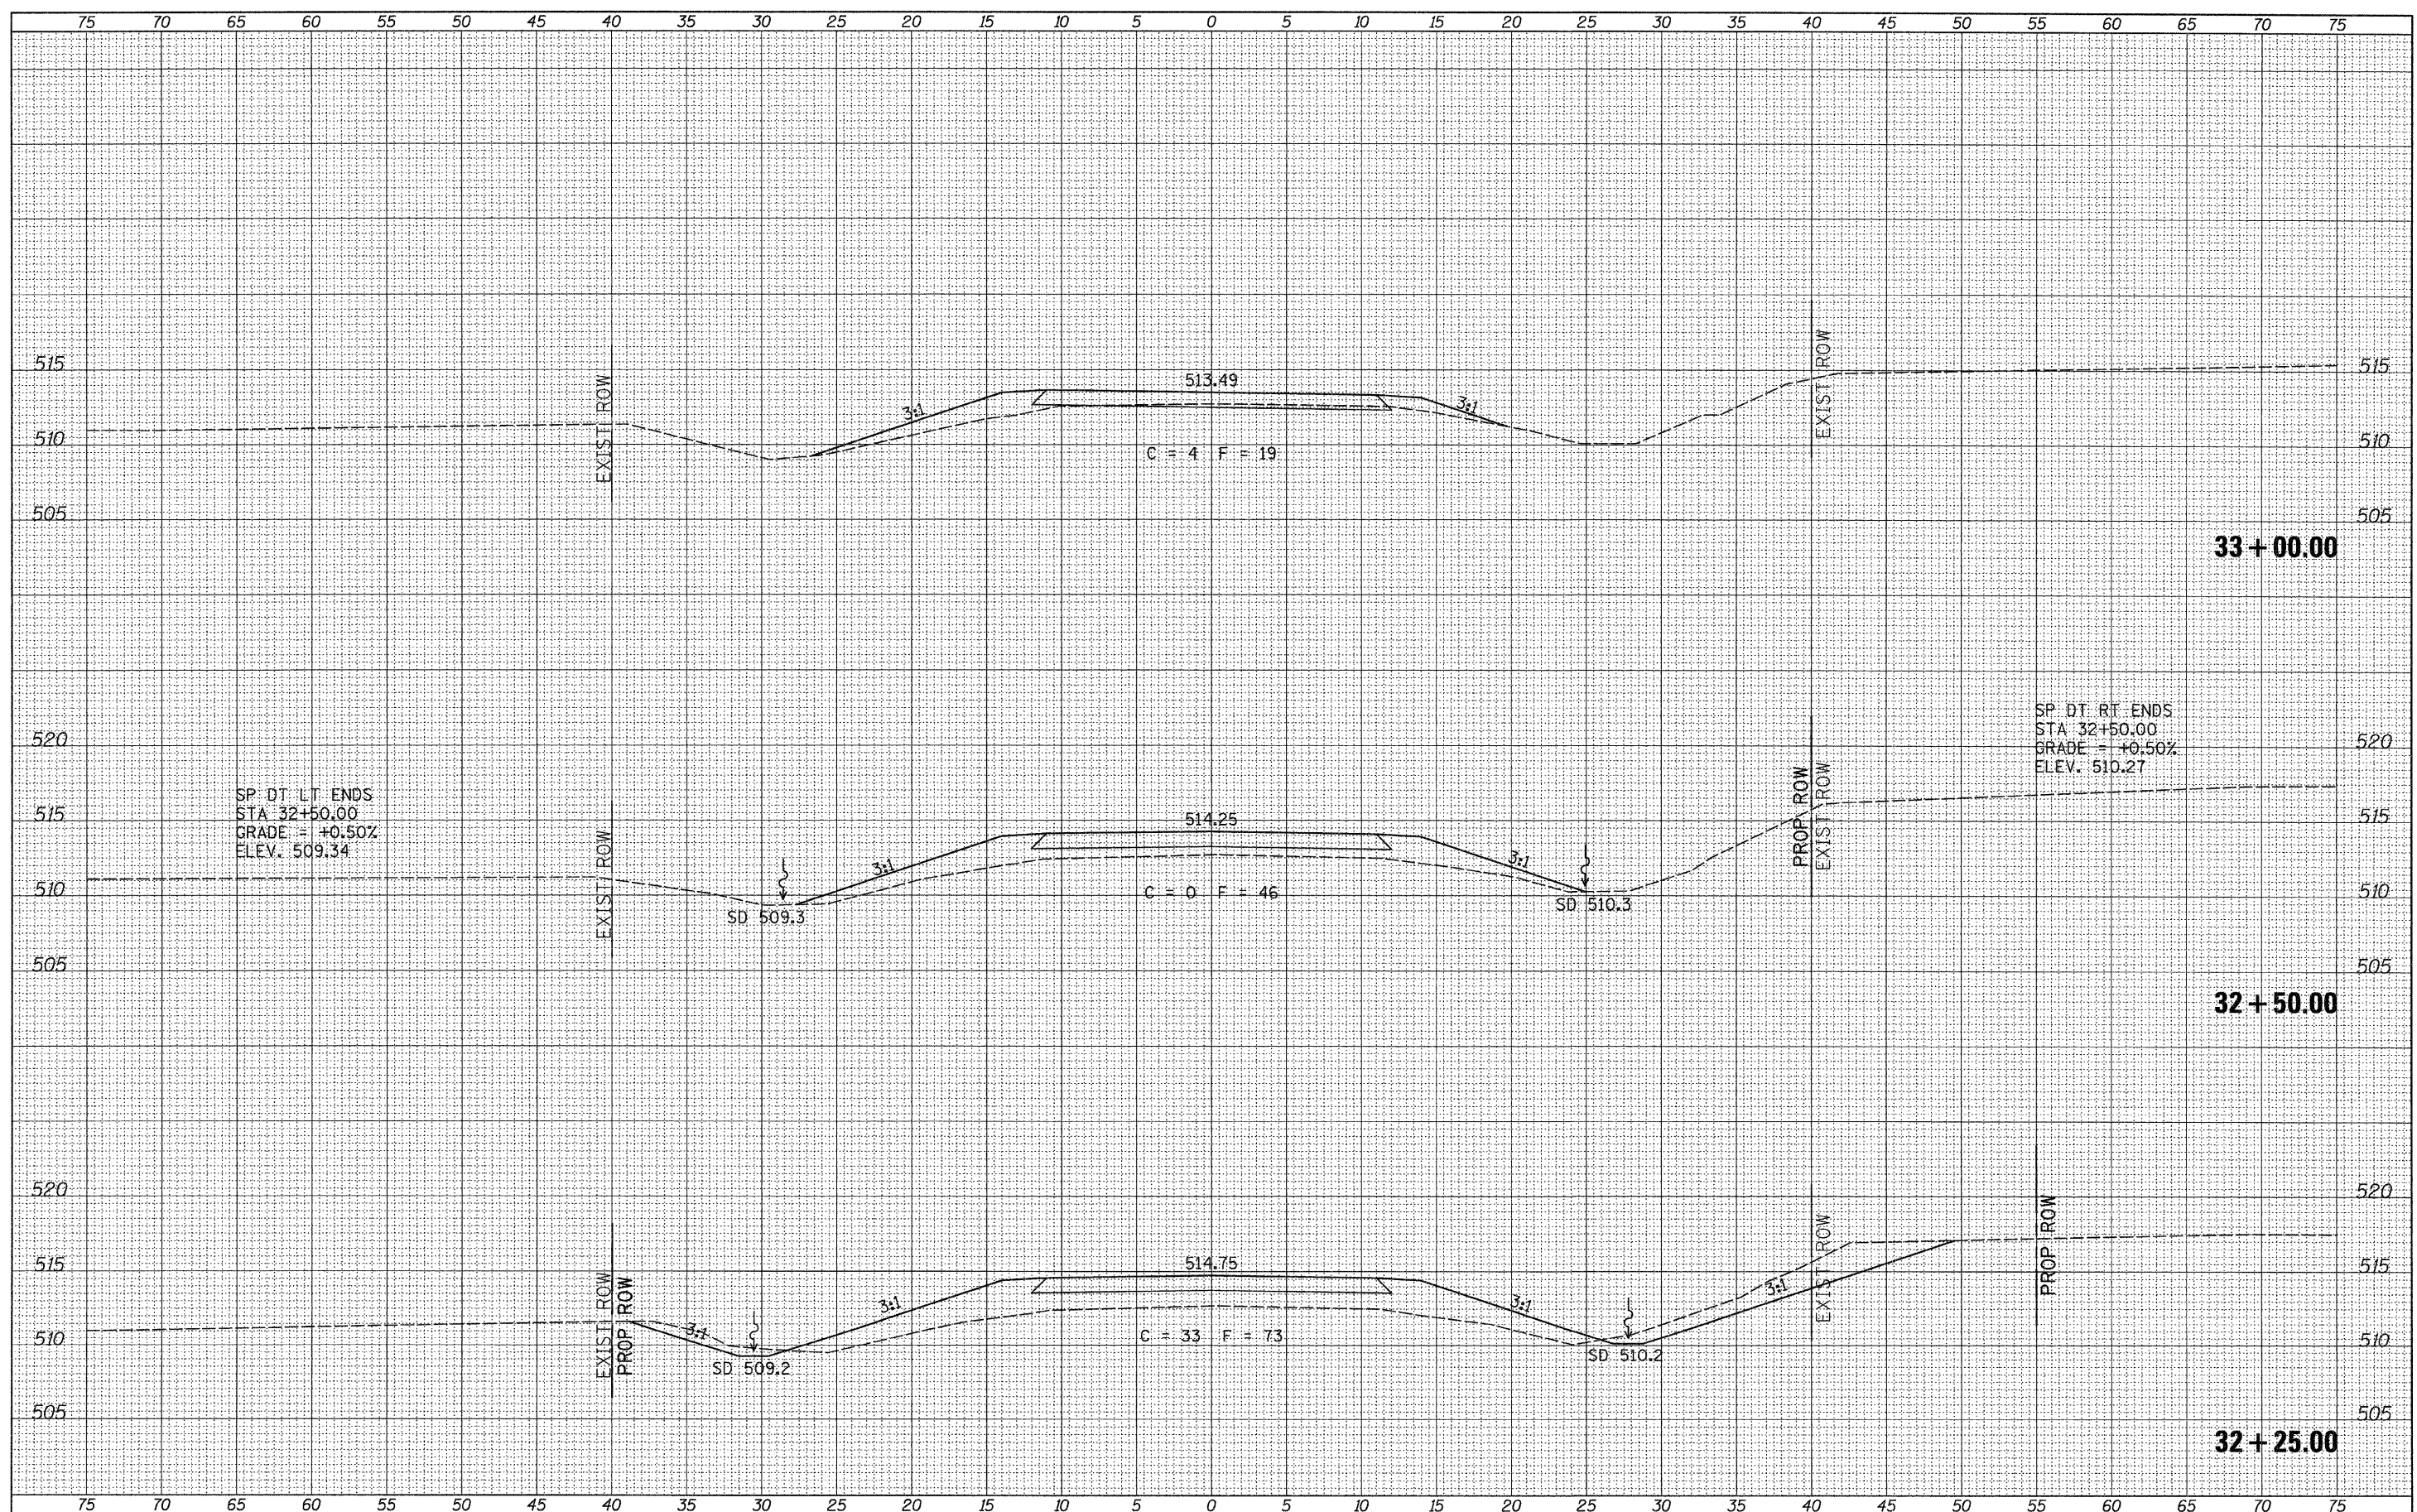

SP. DT. LT. ENDS  
STA 32+50.00  
GRADE = +0.50%  
ELEV. 509.34

SP. DT. RT. ENDS  
STA 32+50.00  
GRADE = +0.50%  
ELEV. 510.27

FILE NAME =  
V:\Bridges\2964 - Mason\2964xh.txdgn

USER NAME = ethomas  
DESIGNED -  
DRAWN -  
CHECKED -  
DATE -

REVISED -  
REVISED -  
REVISED -  
REVISED -

**MASON COUNTY  
COUNTY HIGHWAY 5 OVER  
DUFF ARMSTRONG DITCH**

**CROSS SECTIONS**  
SCALE: 1"=5'  
SHEET NO. 8 OF 9 SHEETS  
STA. 32+25.00 TO STA. 33+00.00

F.A.S. RTE.	SECTION	COUNTY	TOTAL SHEETS	SHEET NO.
572	10-00016-02-BR	MASON	22	21
CONTRACT NO. 93568				
FED. ROAD DIST. NO. 7 ILLINOIS FED. AID PROJECT BRS-0572(305)				