


FINAL SURVEY	REVIEWED	DATE
NOTE BOOK	PLOTTED	BY
NO.	TEMPLATE	
	AREAS	
	CHECKED	

ORIGINAL SURVEY	REVIEWED	DATE
NOTE BOOK	PLOTTED	BY
NO.	TEMPLATE	
	AREAS	
	CHECKED	

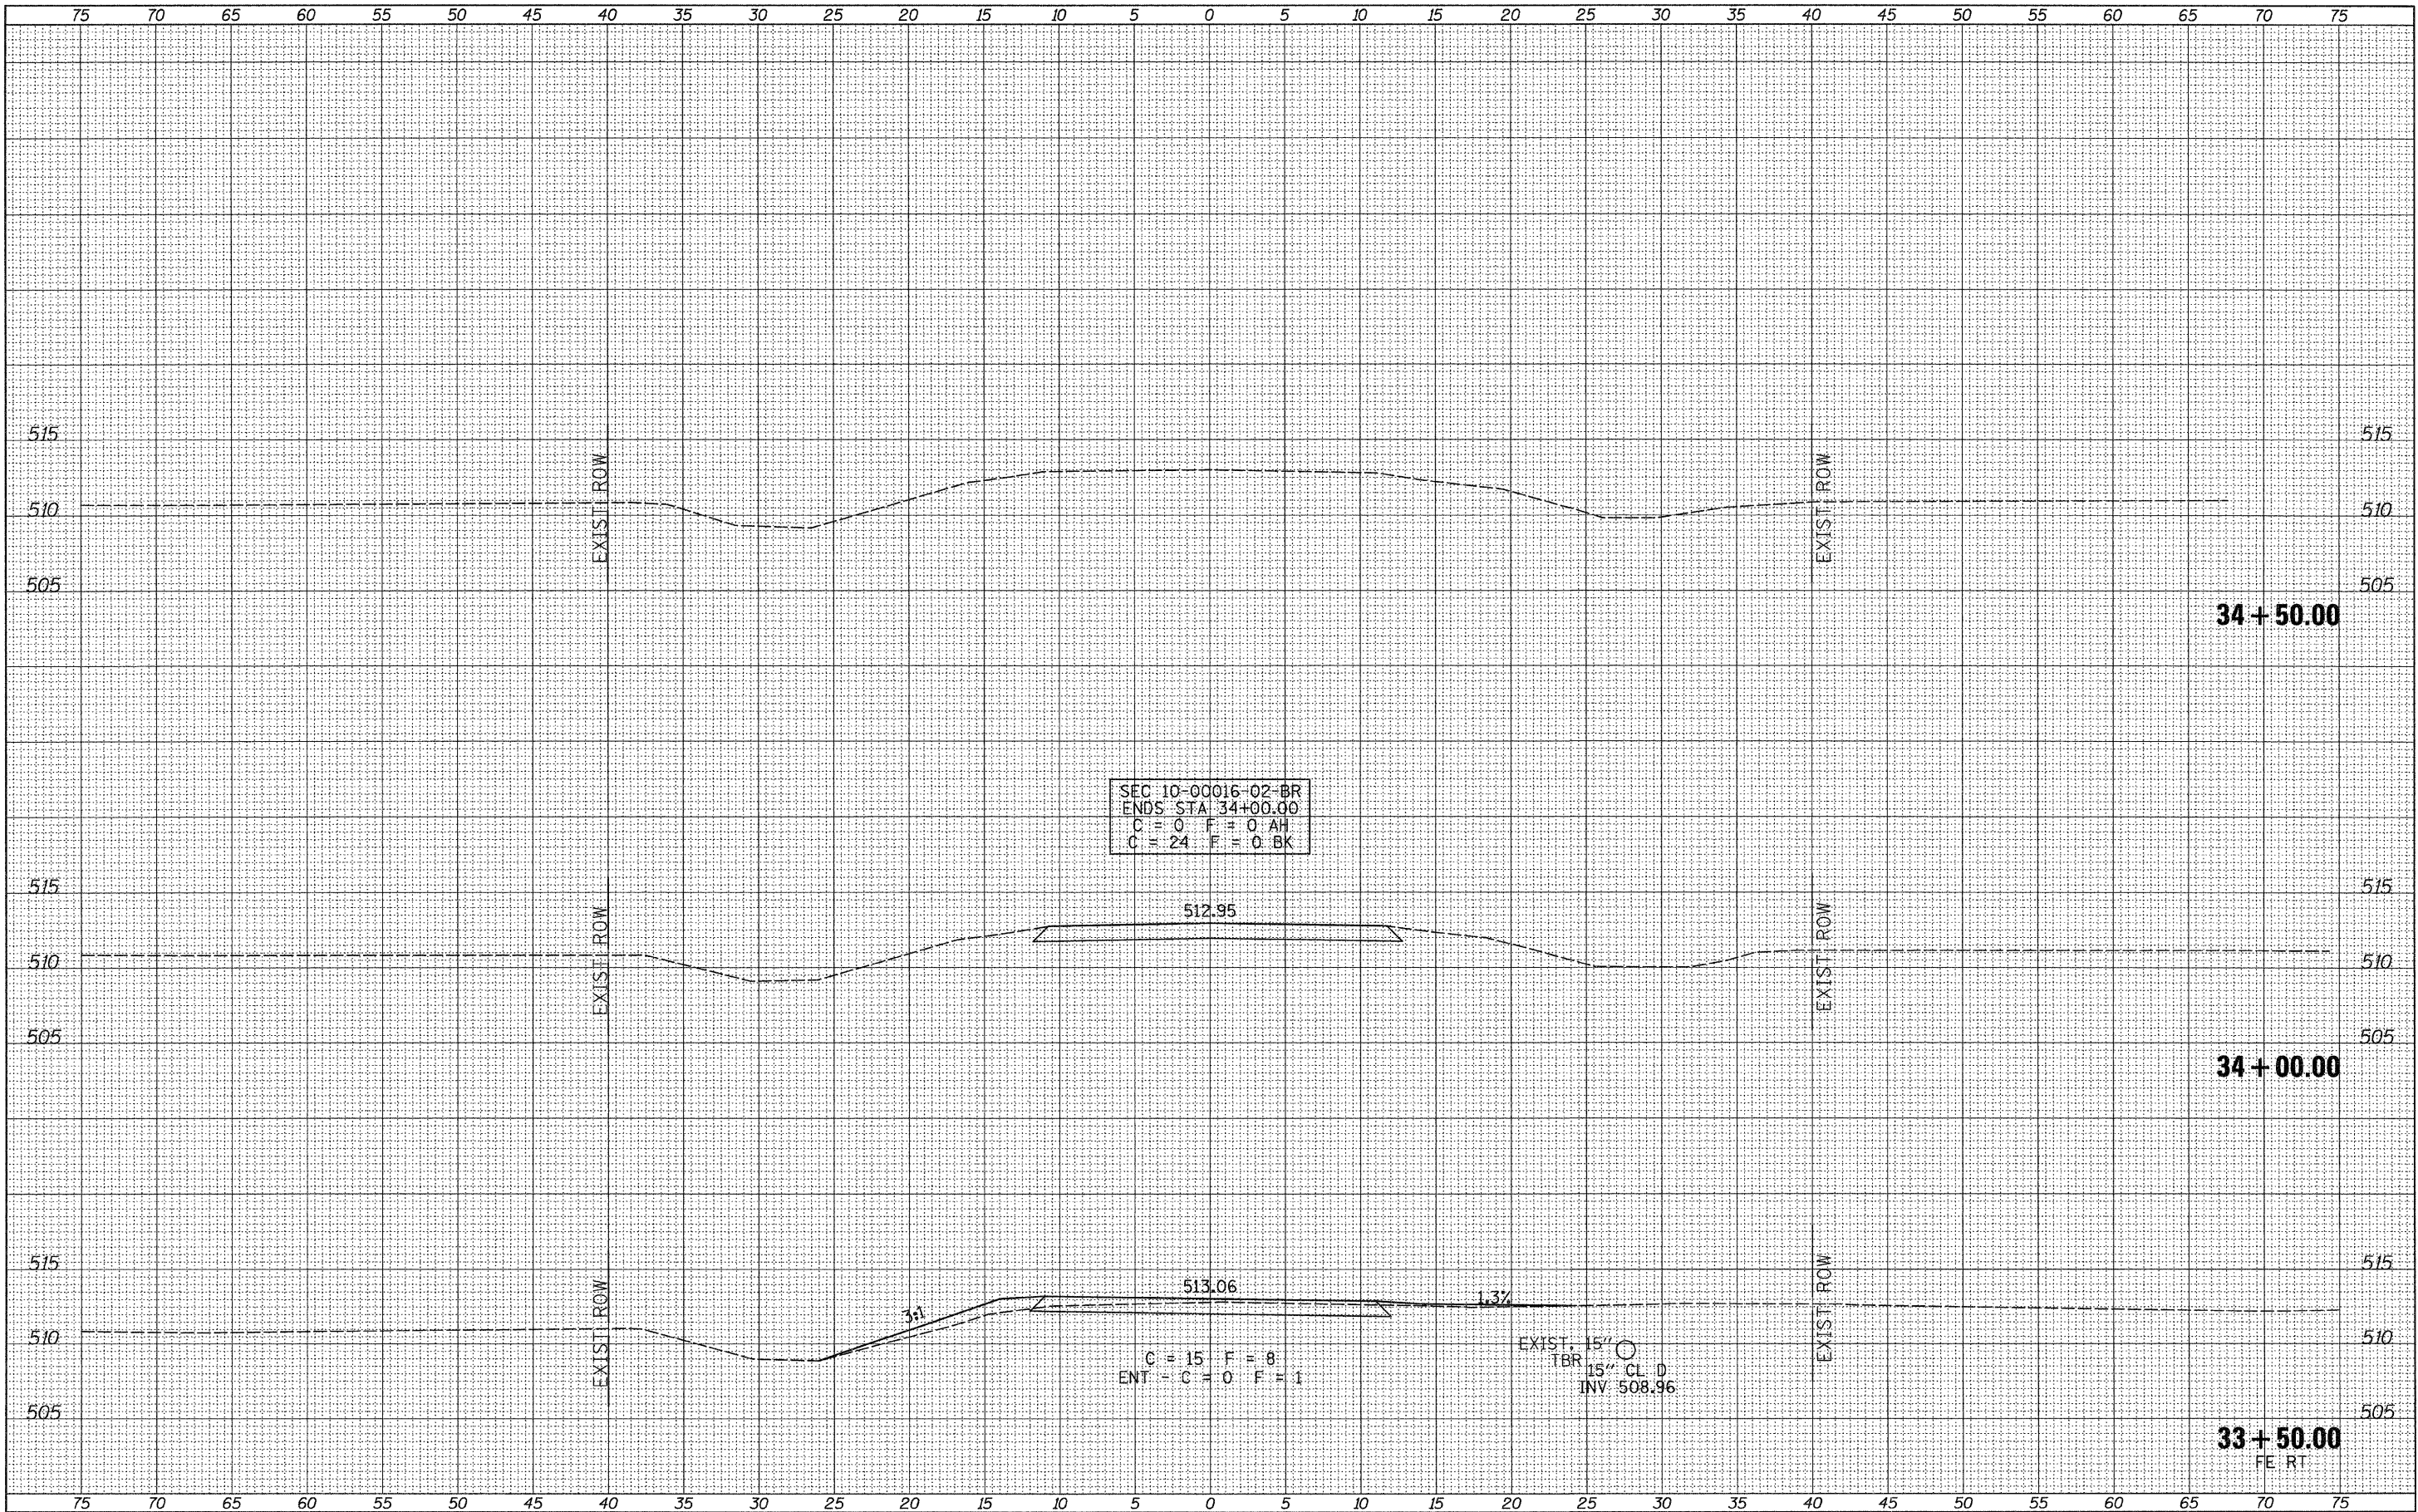

FILE NAME = V:\Bridge\2964 - Mason\2964xshsta.dgn	USER NAME = cthomas	DESIGNED -	REVISED -	MASON COUNTY COUNTY HIGHWAY 5 OVER DUFF ARMSTRONG DITCH	CROSS SECTIONS			F.A.S. RTE. 572	SECTION 10-00016-02-BR	COUNTY MASON	TOTAL SHEETS 22	SHEET NO. 22
	PLOT SCALE = 5.0000' / IN.	DRAWN -	REVISED -		SCALE: 1"=5'	SHEET NO. 9 OF 9 SHEETS	STA. 33+50.00 TO STA. 34+50.00	FED. ROAD DIST. NO. 7 ILLINOIS		FED. AID PROJECT BRS-0572(305)	CONTRACT NO. 93568	
	PLOT DATE = 10/21/2011	CHECKED -	REVISED -									
		DATE -	REVISED -									