



DATE _____
 BY _____
 SURVEYED _____
 FINAL SURVEY _____
 NOTE BOOK _____
 NO. _____
 TEMPLATES _____
 AREAS _____
 AREAS CHECKED _____

DATE _____
 BY _____
 SURVEYED _____
 ORIGINAL SURVEY _____
 NOTE BOOK _____
 NO. _____
 TEMPLATES _____
 AREAS _____
 AREAS CHECKED _____

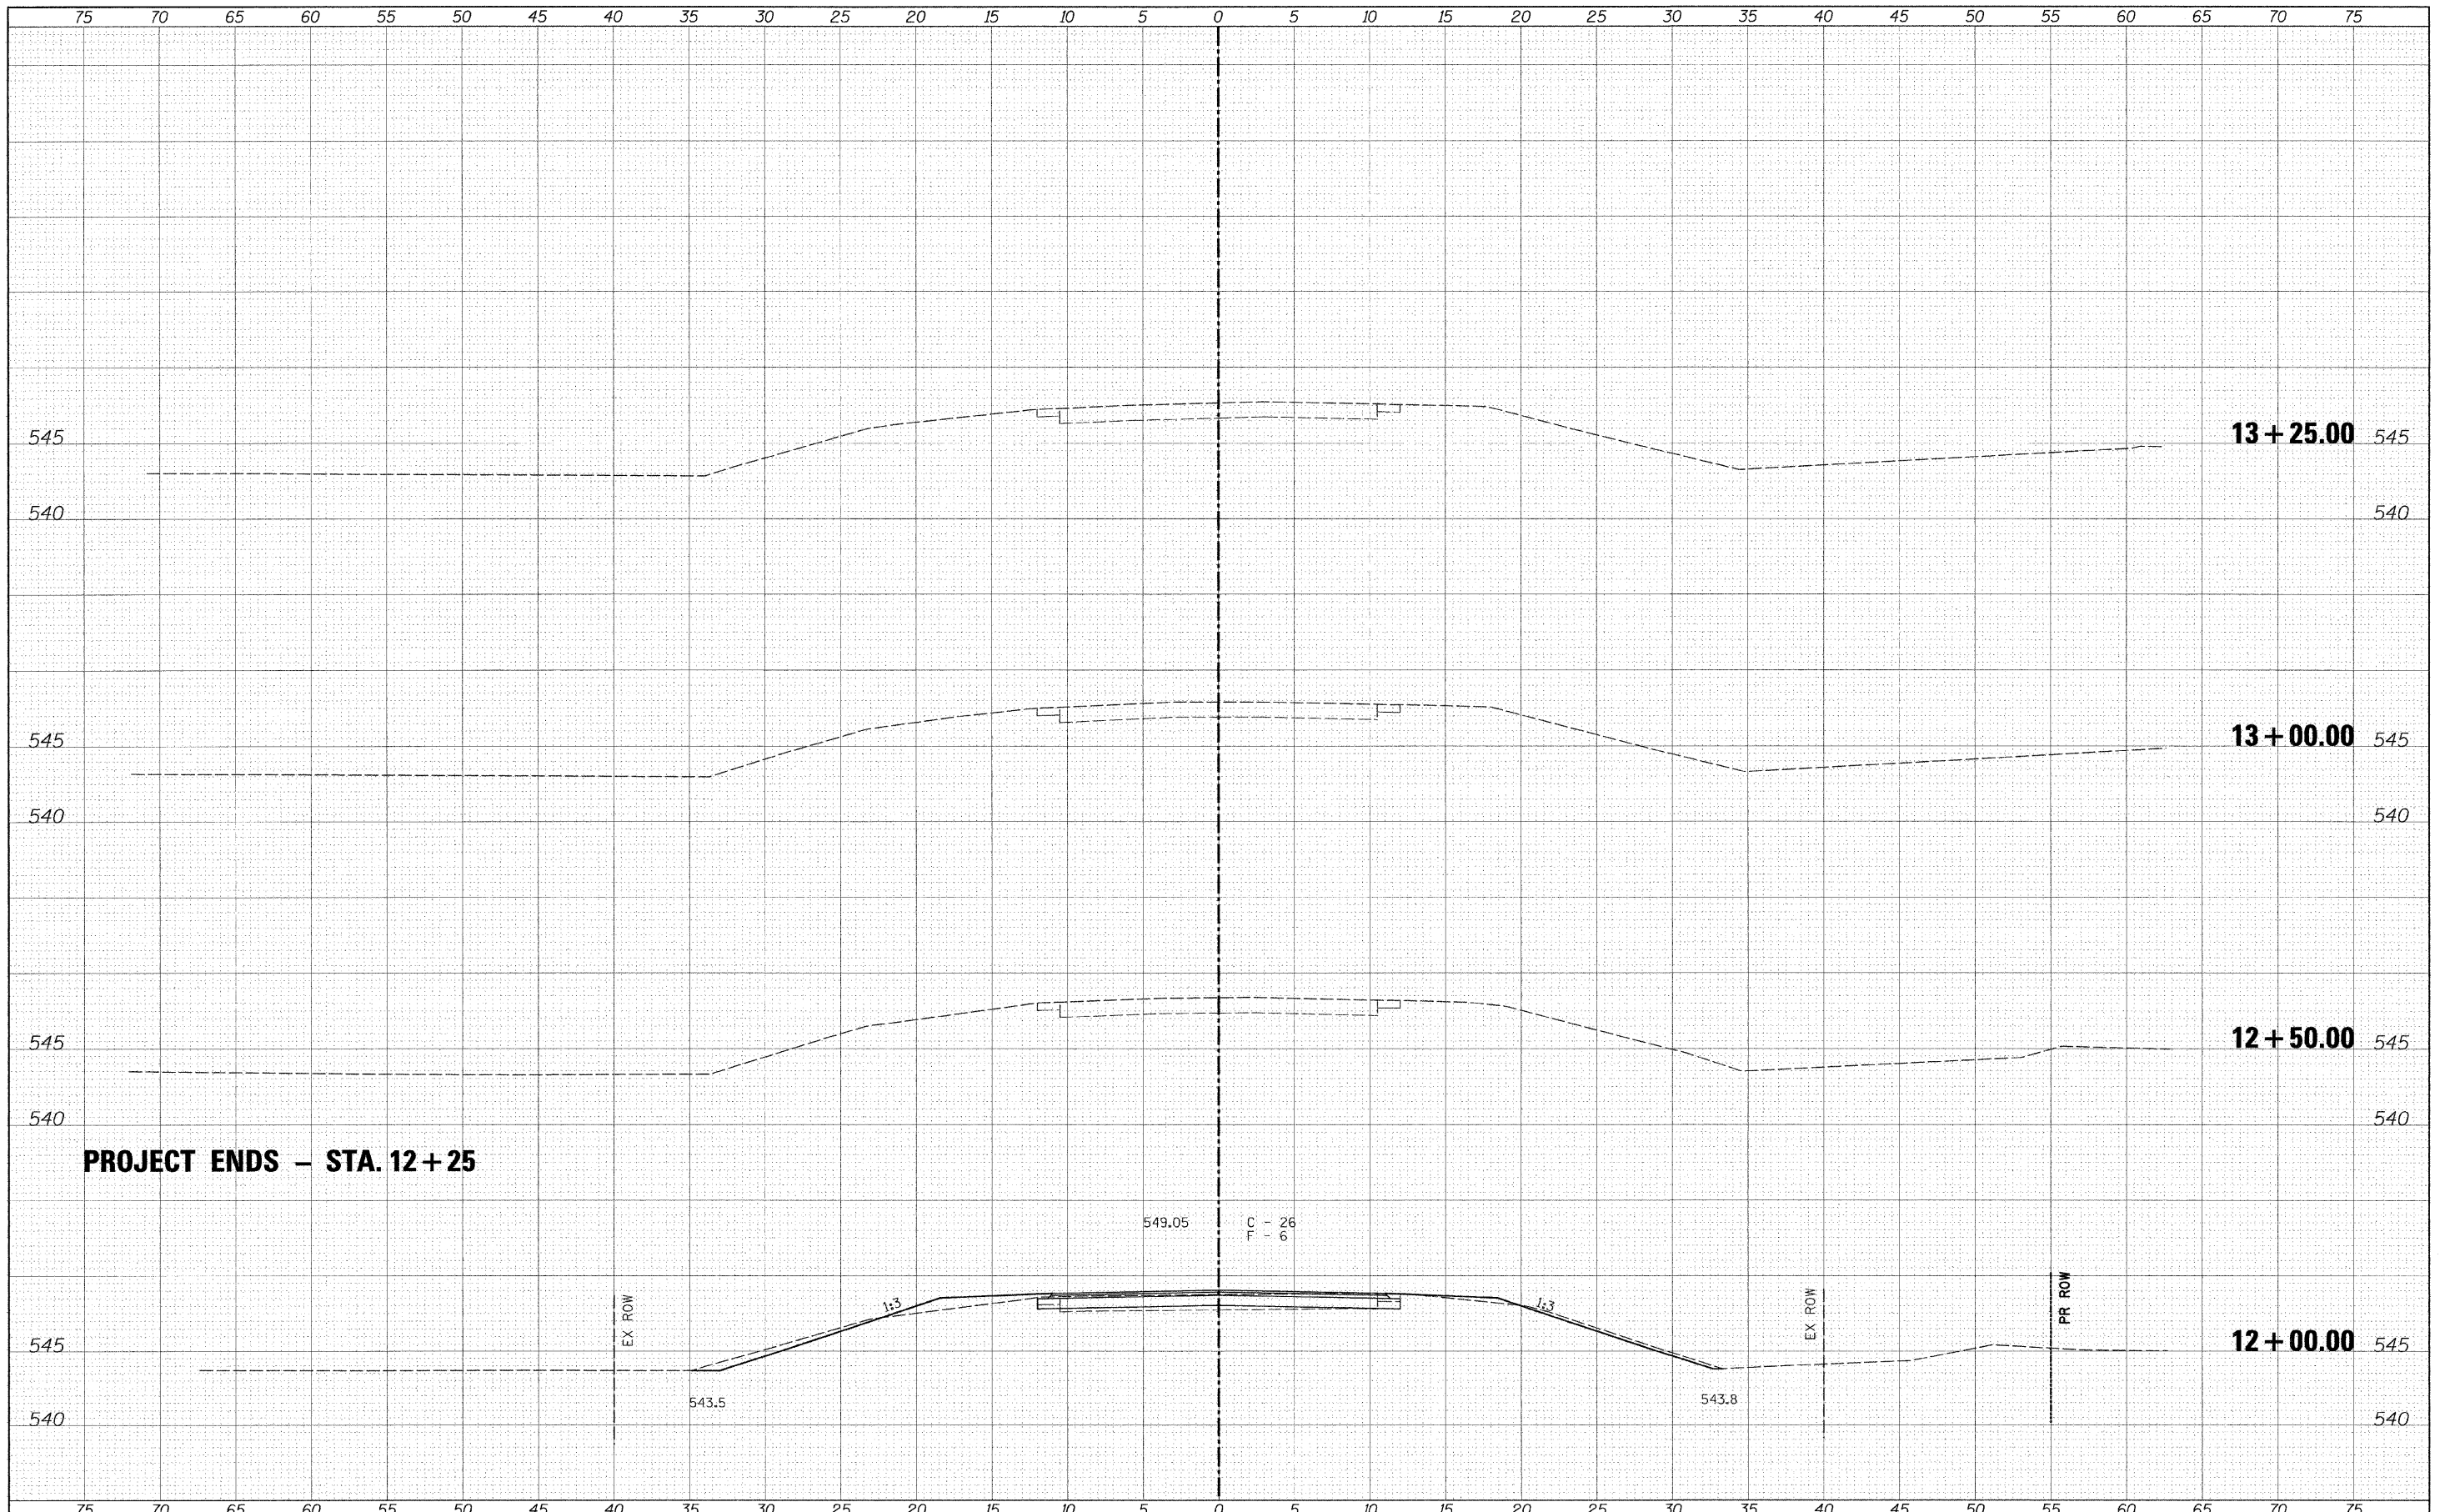

FILE NAME =	USER NAME = #USER#	DESIGNED -	REVISED -	 Allen Henderson & Associates, Inc. Civil and Structural Engineers Springfield, IL. 62703 Phone: (217)544-8033 IL. Design Firm No. 184-001907	CROSS SECTIONS		C.H. RTE.	SECTION	COUNTY	TOTAL SHEETS	SHEET NO.	
#PT. EL#	PLOT SCALE = #SCALE#	DRAWN -	REVISED -				1	11-00063-00-BR	MENARD	15	15	
	PLOT DATE = #DATE#	CHECKED -	REVISED -		SCALE: 1" = 5'	SHEET NO. 4 OF 4 SHEETS	STA. 12+00.00 TO STA. 13+25.00	FED. ROAD DIST. NO. ILLINOIS FED. AID PROJECT				
		DATE -	REVISED -		CONTRACT NO. 93573							