


**ANNE STREET**

**4TH STREET**

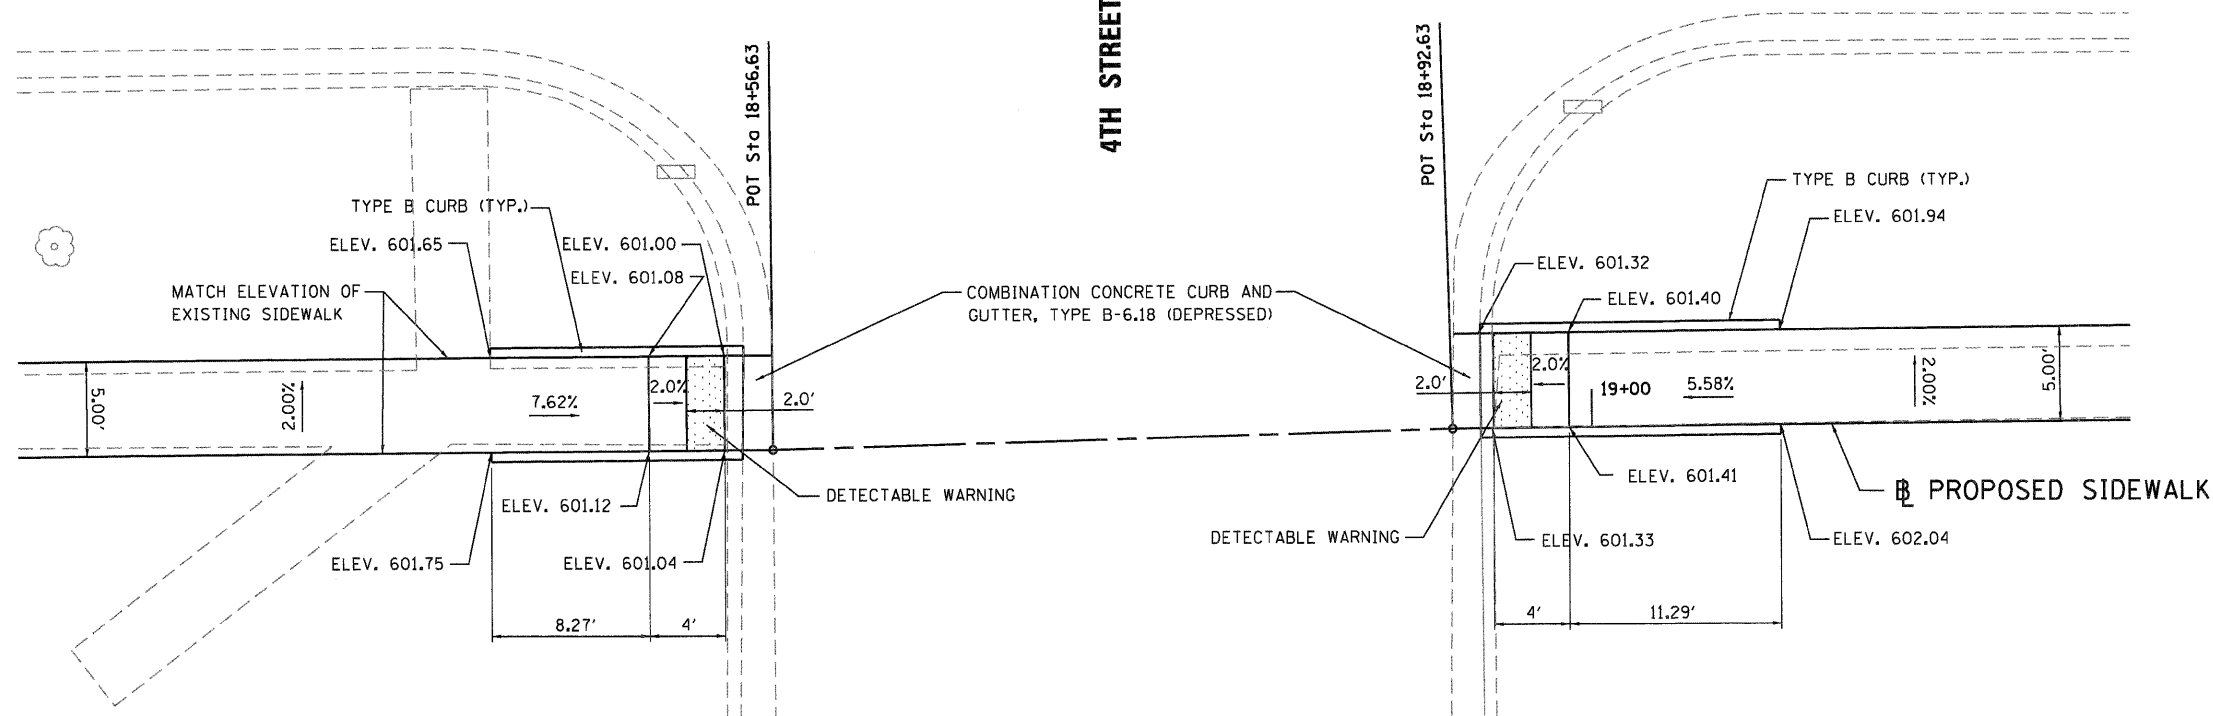

**DETAIL "C"**

**WHKS & CO.**  
ENGINEERING  
7018 KINGSMILL CT.,  
SPRINGFIELD, IL  
(217) 483-9457  
DESIGN FIRM #184001036

USER NAME = bmatthies  
FILE NAME = 7524\_DETAILS.SHT.dgn  
PLOT SCALE = 5.0000' / IN.  
PLOT DATE = 3/22/2012

DESIGNED	-	REVISED	
CHECKED	-	REVISED	
DRAWN	-	REVISED	
CHECKED	-	REVISED	

**STATE OF ILLINOIS  
DEPARTMENT OF TRANSPORTATION**

**SIDEWALK DETAILS  
ILLIOPOLIS SIDEWALK IMPROVEMENT**  
SCALE: 1" = 5'  
SHEET NO. 2 OF 7 SHEETS  
STA. TO STA.

F.A.X. RTE.	SECTION	COUNTY	TOTAL SHEETS	SHEET NO.
XXX	10-00015-00-SW	SANGAMON	22	17
CONTRACT NO.			ILLINOIS FED. AID PROJECT	
			93576	