



5TH STREET

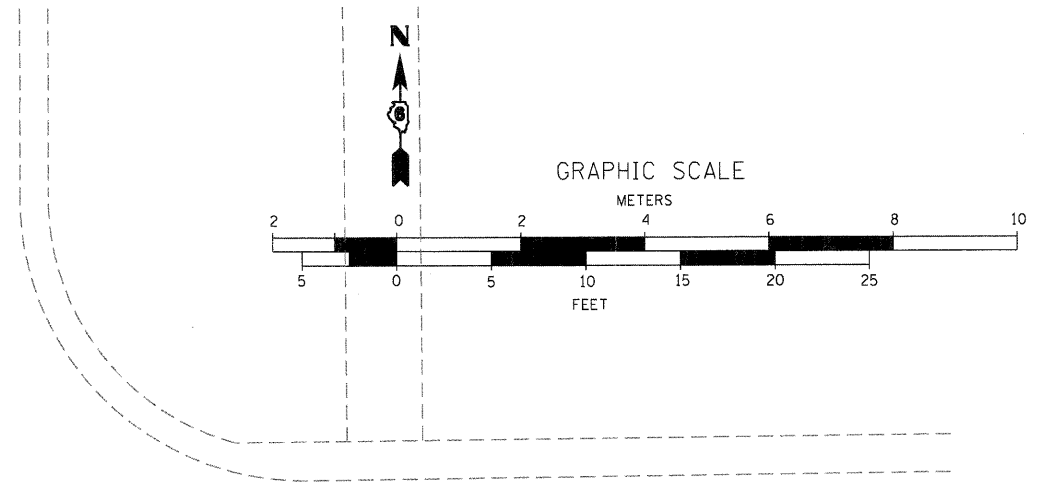


ANNE STREET

ANNE STREET

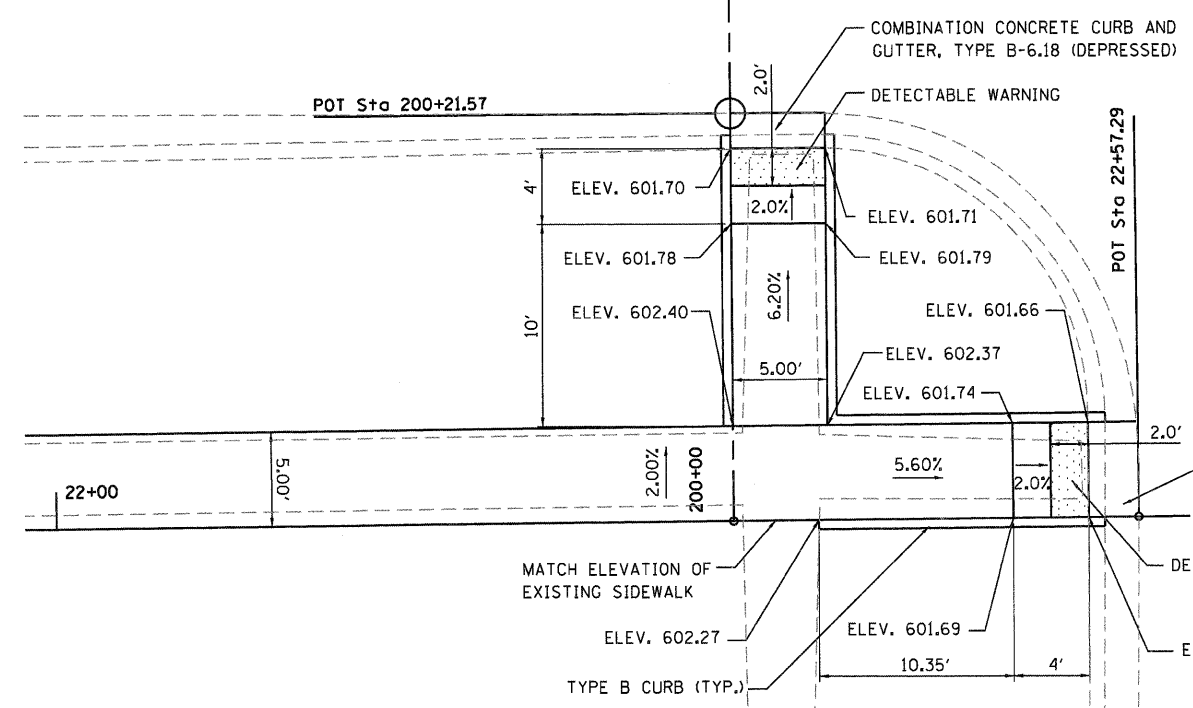

COMBINATION CONCRETE CURB AND GUTTER, TYPE B-6.18 (DEPRESSED)

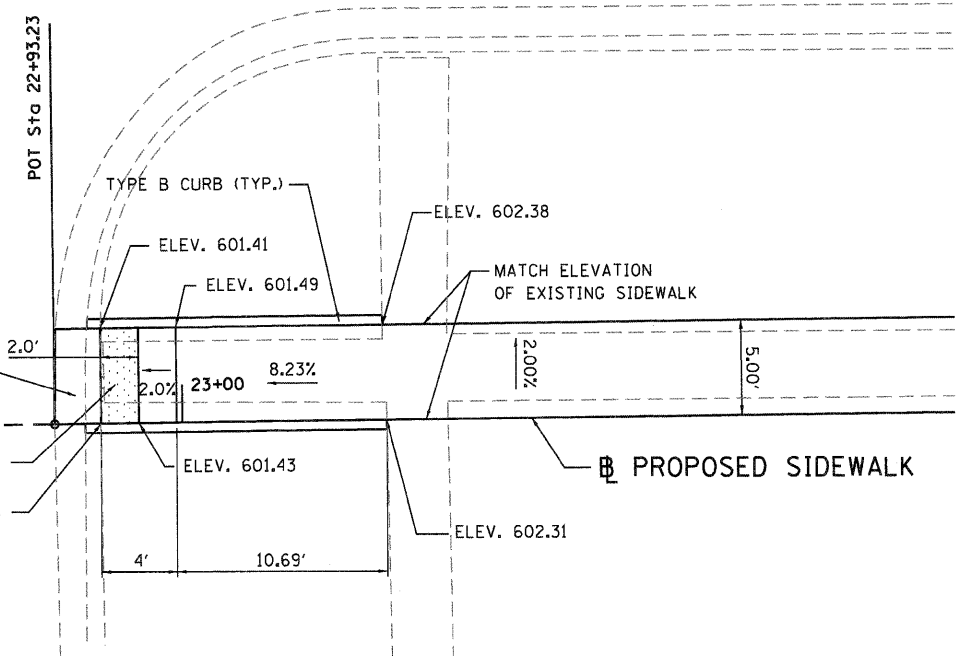

DETAIL "D"

<b>WHKS &amp; CO.</b> ENGINEERING 7018 KINGSMILL CT., SPRINGFIELD, IL (217) 483-9457 DESIGN FIRM #184001036	USER NAME = bmothies	DESIGNED -	REVISED	<b>STATE OF ILLINOIS</b> <b>DEPARTMENT OF TRANSPORTATION</b>	<b>SIDEWALK DETAILS</b> <b>ILLIOPOLIS SIDEWALK IMPROVEMENT</b>		F.A.X. RTE. XXX	SECTION 10-00015-00-SW	COUNTY SANGAMON	TOTAL SHEETS 22	SHEET NO. 18
	FILE NAME = 7524-DETAILS-SHT.dgn	CHECKED -	REVISED		SCALE: 1" = 5'	SHEET NO. 3 OF 7 SHEETS	STA. TO STA.	ILLINOIS FED. AID PROJECT		CONTRACT NO. 93576	
	PLOT SCALE = 5.0000 "/ IN.	DRAWN -	REVISED								
	PLOT DATE = 3/22/2012	CHECKED -	REVISED								