


ANNE STREET

ANNE STREET

6TH STREET

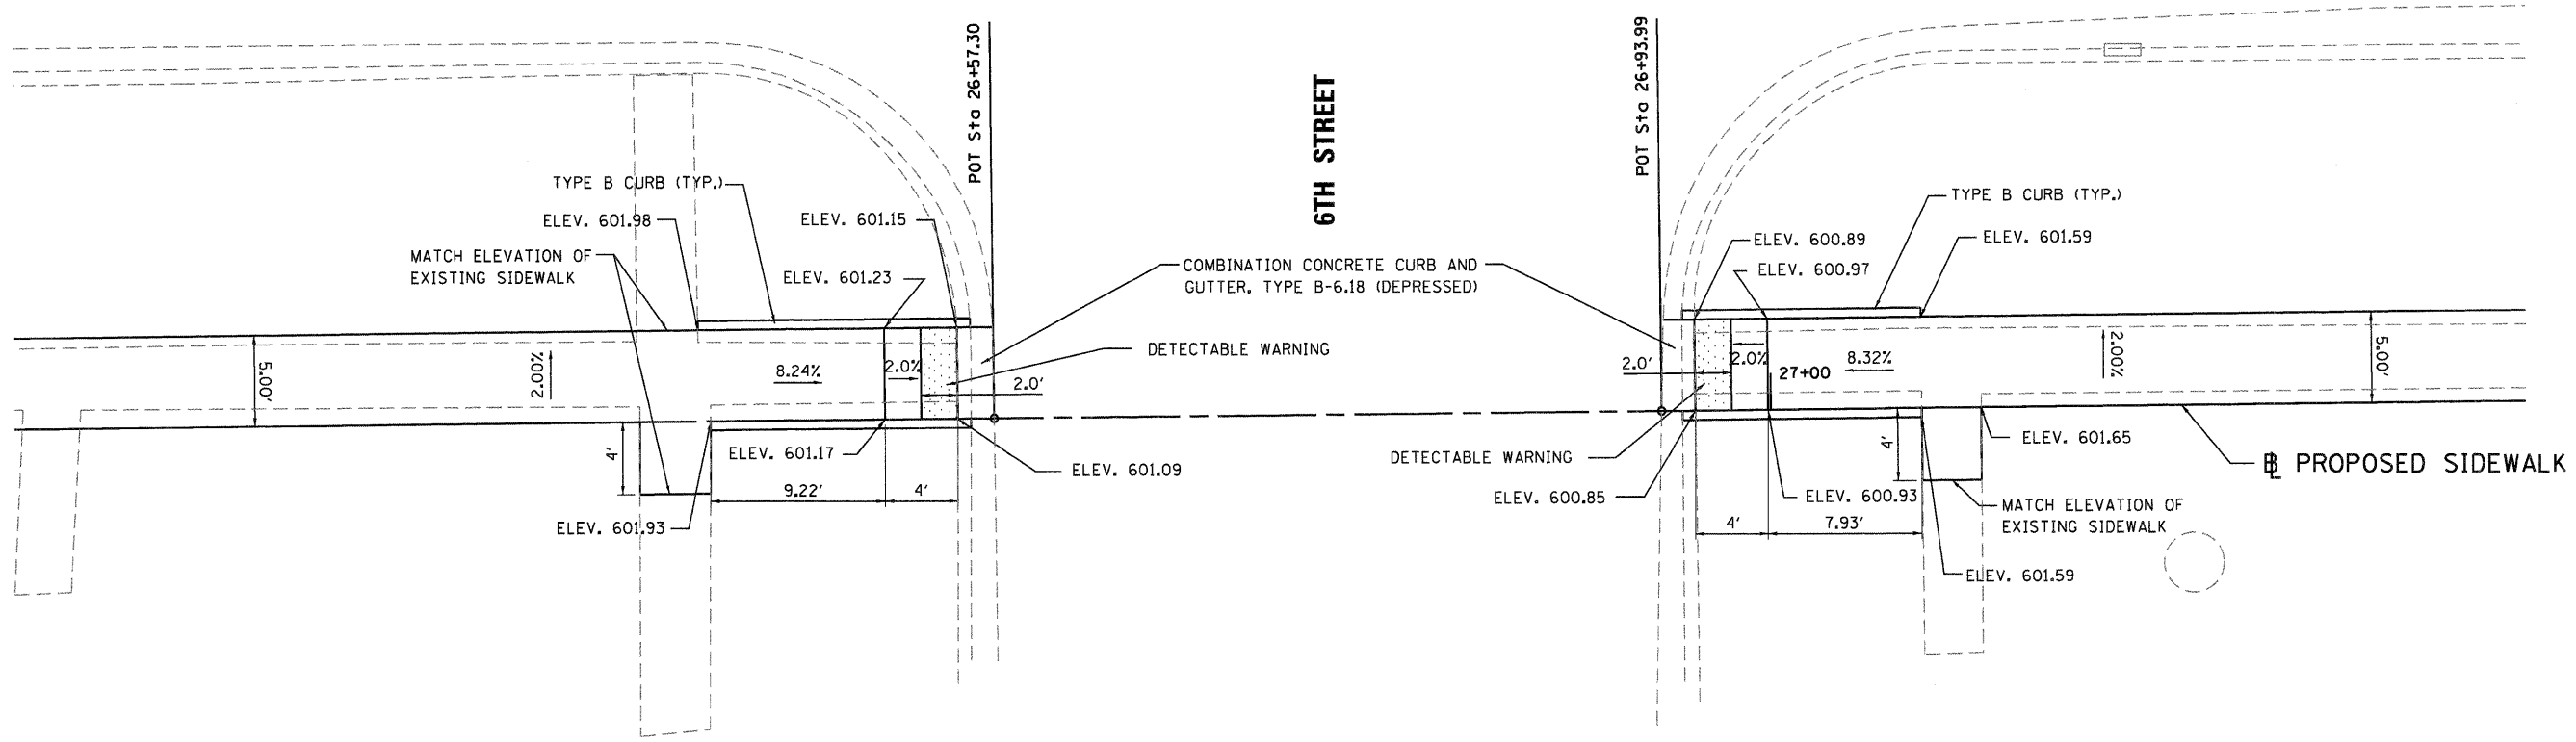

DETAIL "E"

WHKS & CO. ENGINEERING 7018 KINGSMILL CT., SPRINGFIELD, IL (217) 483-9457 DESIGN FIRM #184001036	USER NAME = bmetthies	DESIGNED -	REVISED	STATE OF ILLINOIS DEPARTMENT OF TRANSPORTATION	SIDEWALK DETAILS ILLIOPOLIS SIDEWALK IMPROVEMENT			F.A.X. RTE.	SECTION	COUNTY	TOTAL SHEETS	SHEET NO.
	FILE NAME = 7524_DETAILS.SHT.dgn	CHECKED -	REVISED		XXX	10-00015-00-SW	SANGAMON	22	19			
	PLOT SCALE = 5.0000' / IN.	DRAWN -	REVISED		CONTRACT NO.							
	PLOT DATE = 3/22/2012	CHECKED -	REVISED		ILLINOIS FED. AID PROJECT				93576			
				SCALE: 1" = 5'			SHEET NO. 4 OF 7 SHEETS		STA. TO STA.			