
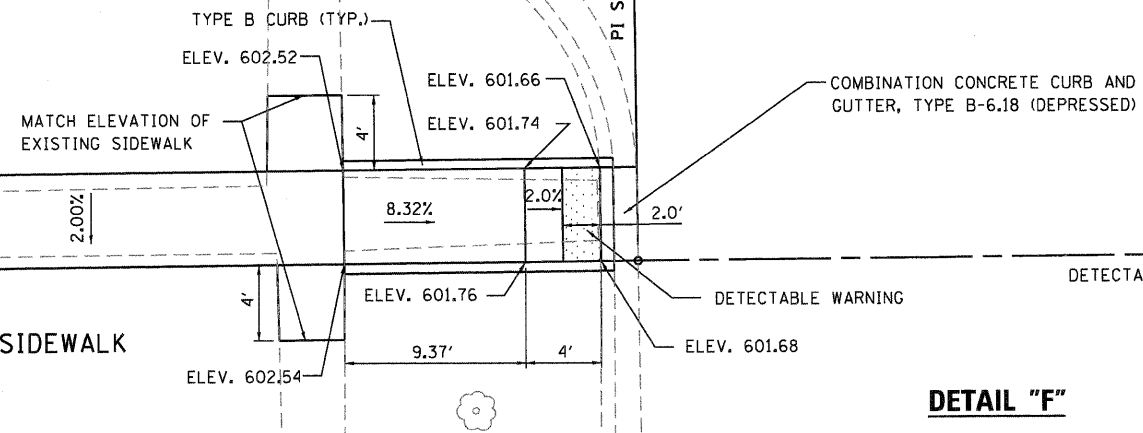
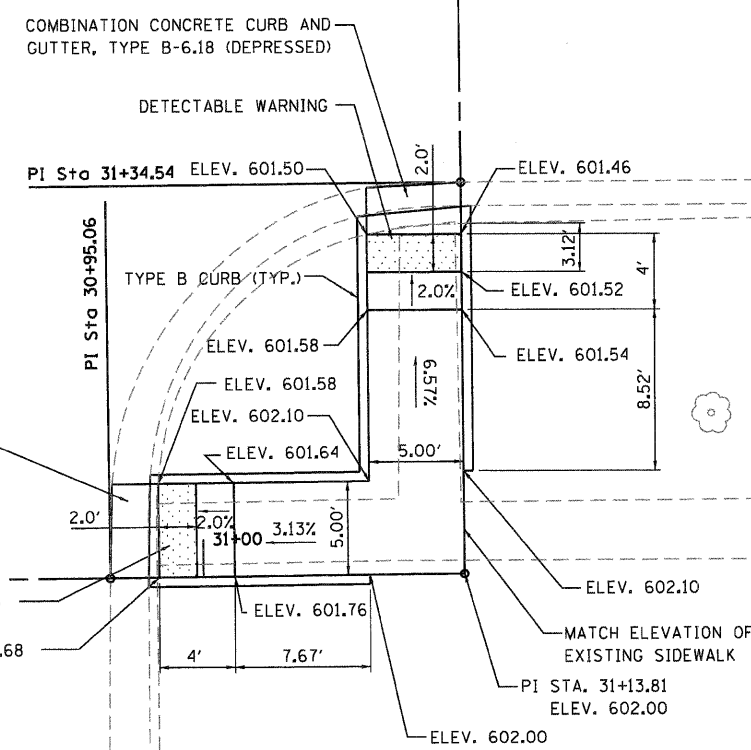


7TH STREET

ANNE STREET

ANNE STREET

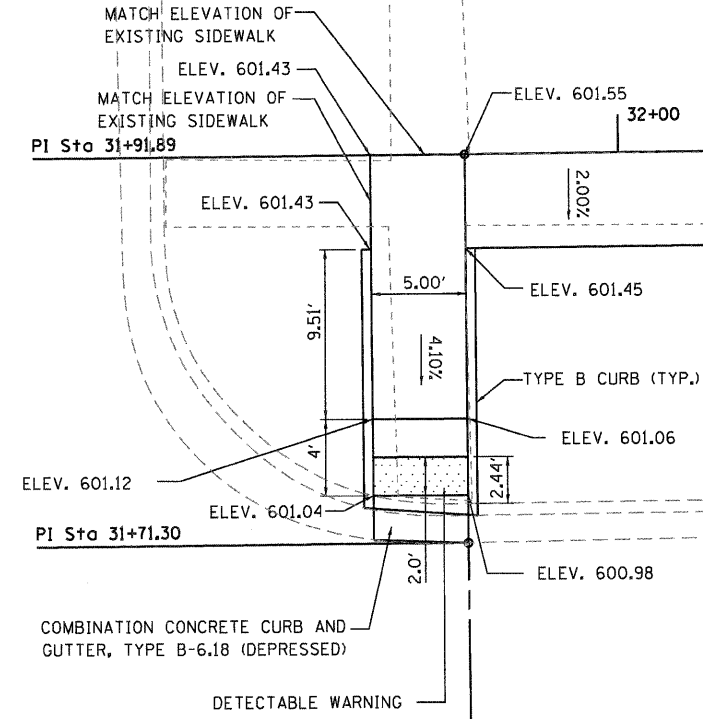

DETAIL "F"

WHKS & CO.
ENGINEERING

7018 KINGSMILL CT.,
SPRINGFIELD, IL
(217) 483-9457
DESIGN FIRM #184001036

USER NAME = bmatthies	DESIGNED -	REVISED
FILE NAME = 7524_DETAILS.SHT.dgn	CHECKED -	REVISED
PLOT SCALE = 5.0000 "/>		

STATE OF ILLINOIS
DEPARTMENT OF TRANSPORTATION

SIDEWALK DETAILS
ILLIOPOLIS SIDEWALK IMPROVEMENT
SCALE: 1" = 5'
SHEET NO. 5 OF 7 SHEETS
STA. TO STA.

F.A.X. RTE. XXX	SECTION 10-00015-00-SW	COUNTY SANGAMON	TOTAL SHEETS 22	SHEET NO. 20
ILLINOIS FED. AID PROJECT				CONTRACT NO. 93576