


| TYPICAL BRICK PAVEMENT CROSS SECTION AT EXISTING CONSTRUCTION | | | |
|---|-------------|--------|----|
| FROM LOCATION | TO LOCATION | OFFSET | |
| | | LT | RT |
| THIRD STREET | | | |
| STA. 10+34 | STA. 10+41 | | X |
| HAMPSHIRE | | | |
| STA. 30+34 | STA. 31+7 | X | |
| STA. 30+44 | STA. 30+93 | | X |
| STA. 31+34 | STA. 31+57 | X | |
| STA. 31+54 | STA. 32+6 | | X |
| STA. 32+96 | STA. 34+21 | X | |
| FOURTH STREET | | | |
| STA. 40+37 | STA. 42+12 | X | |
| STA. 42+53 | STA. 42+64 | X | |
| VERMONT STREET | | | |
| STA. 22+21 | STA. 22+23 | | X |
| STA. 22+28 | STA. 22+43 | | X |
| STA. 22+78 | STA. 22+90 | | X |
| FOURTH STREET - ALTERNATE BID #1 - SIM. | | | |
| STA. 45+00 | STA. 47+3 | | X |

TYPICAL BRICK PAVEMENT CROSS SECTION AT EXISTING CONSTRUCTION

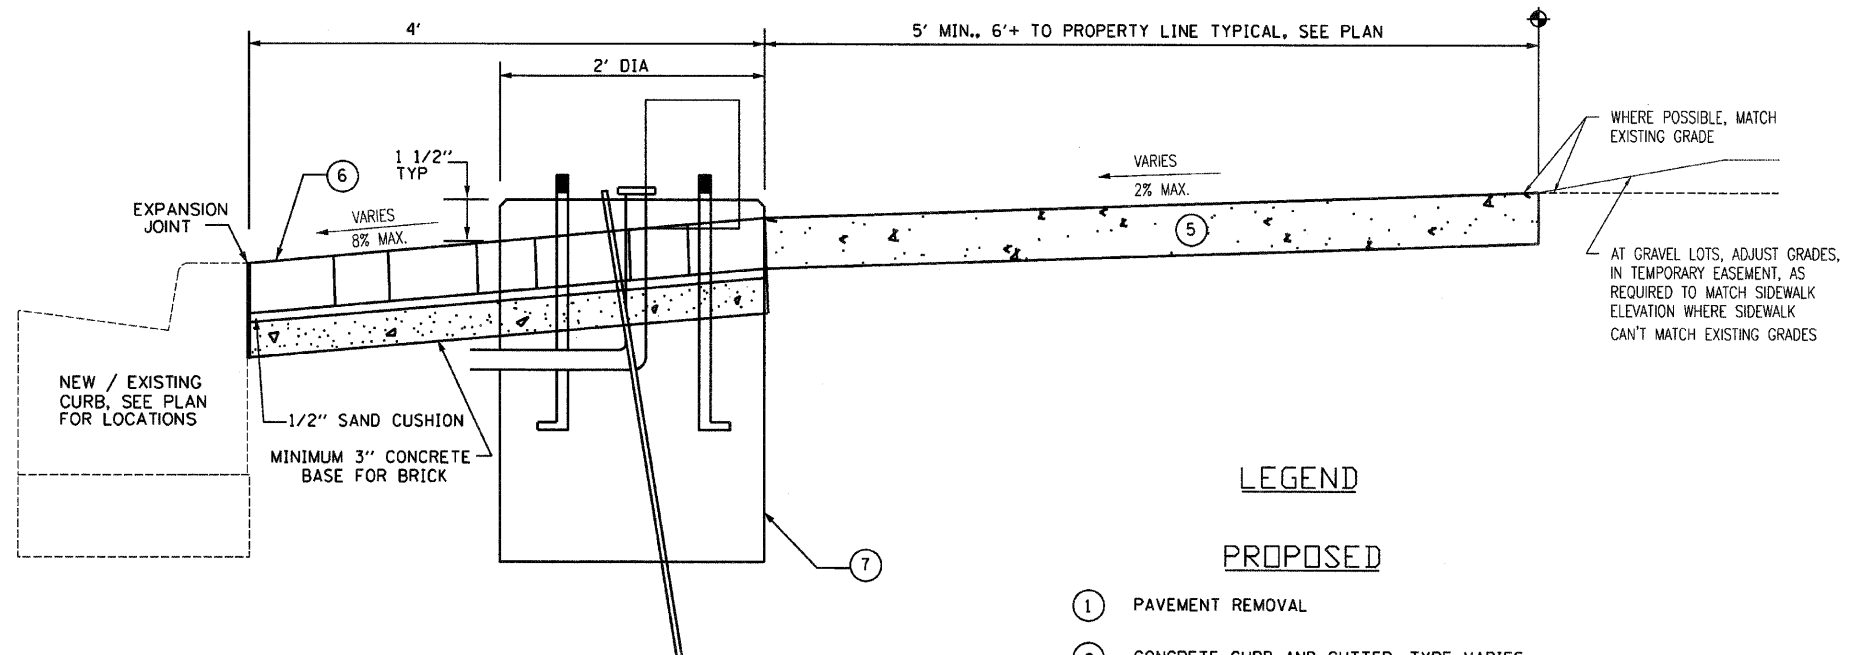

| TYPICAL SIDEWALK CROSS SECTION AT NEW & EXISTING CONSTRUCTION | | | |
|---|-------------|--------|----|
| FROM LOCATION | TO LOCATION | OFFSET | |
| | | LT | RT |
| HAMPSHIRE | | | |
| STA. 31+26 | STA. 31+54 | | X |
| STA. 31+57 | STA. 32+66 | X | |
| STA. 32+6 | STA. 32+91 | | X |
| STA. 33+18 | STA. 34+19 | | X |
| FOURTH STREET | | | |
| STA. 40+46 | STA. 41+25 | | X |
| STA. 41+58 | STA. 42+17 | | X |
| STA. 42+49 | STA. 42+82 | | X |
| STA. 42+64 | STA. 44+20 | X | |
| STA. 43+34 | STA. 43+58 | | X |
| STA. 43+99 | STA. 44+14 | | X |
| VERMONT STREET | | | |
| STA. 22+90 | STA. 24+25 | | X |
| STA. 29+63 | STA. 29+67 | | X |
| FIFTH STREET | | | |
| STA. 49+60 | STA. 49+64 | | X |
| STA. 49+61 | STA. 49+66 | X | |

TYPICAL SIDEWALK CROSS SECTION
TYPICAL BOTH SIDES OF THE STREET

LEGEND

- PROPOSED
- ① PAVEMENT REMOVAL
 - ② CONCRETE CURB AND GUTTER, TYPE VARIES
 - ③ ---
 - ④ ---
 - ⑤ PCC SIDEWALK, 4 INCH
 - ⑥ 4 FOOT WIDE BRICK PAVER BAND
 - ⑦ HISTORIC LIGHT FOUNDATION / CONCRETE FOUNDATION (SPECIAL)

| | | | |
|--------------------------------------|--------------------|------------------|-----------------|
| FILE NAME = D6XXXX-sh1-12-Typical | USER NAME = MDL | DESIGNED - _____ | REVISED - _____ |
| | PLOT SCALE = NTS | DRAWN - _____ | REVISED - _____ |
| | PLOT DATE = #DATE# | CHECKED - _____ | REVISED - _____ |
| | | DATE - _____ | REVISED - _____ |

STATE OF ILLINOIS
DEPARTMENT OF TRANSPORTATION

| TYPICAL SECTIONS | | |
|------------------|-------------------------|--------------------------|
| SCALE: NTS | SHEET NO. 3 OF 3 SHEETS | STA. _____ TO STA. _____ |

| | | | | |
|---------------------------|------------------------|--------------|-----------------|--------------|
| F.A.P. RTE. 63 | SECTION 09-00309-00-LS | COUNTY ADAMS | TOTAL SHEETS 39 | SHEET NO. 12 |
| CONTRACT NO. 93578 | | | | |
| ILLINOIS FED. AID PROJECT | | | | |