


P.I. 30 + 00.00 / 10 + 00.00

☐ - ☐ INTERSECTION
SET 1" BRASS DISC


N: 1191988.94
E: 1947444.17

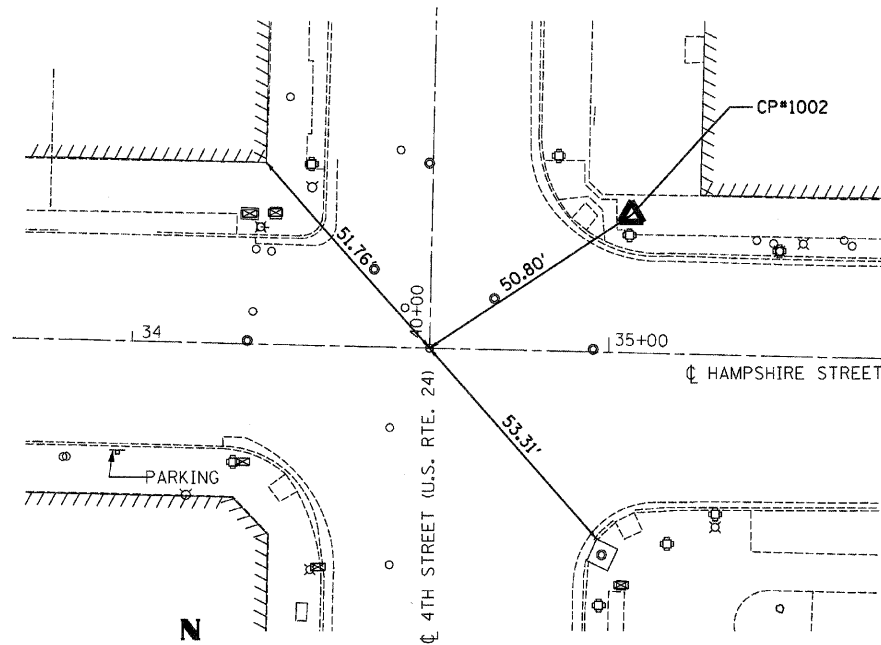

P.I. 34 + 62.39 / 40 + 00.00

☐ - ☐ INTERSECTION
FD 1" BRASS DISC


N: 1191978.44
E: 1947906.44

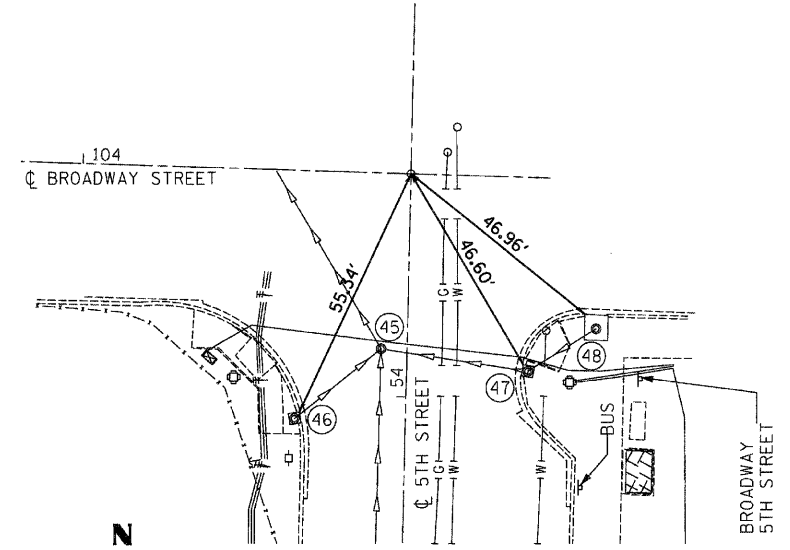

P.I. 104 + 68.82 / 54 + 46.94

☐ - ☐ INTERSECTION
SET 1" BRASS DISC


N: 1192879.73
E: 1948391.19

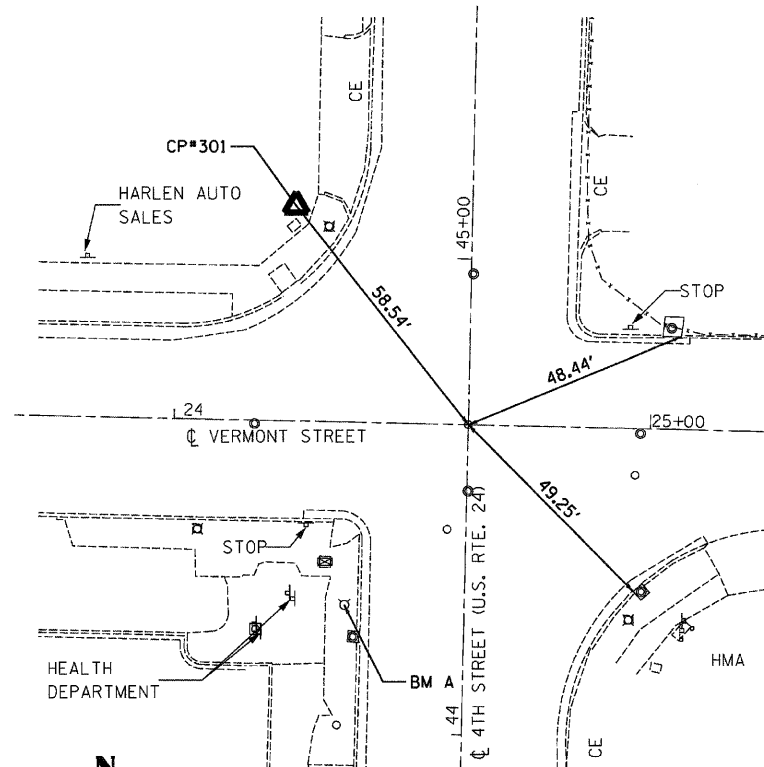

P.I. 24 + 61.80 / 44 + 65.07

☐ - ☐ INTERSECTION
SET 1" BRASS DISC

N: 1192443.40
E: 1947916.90

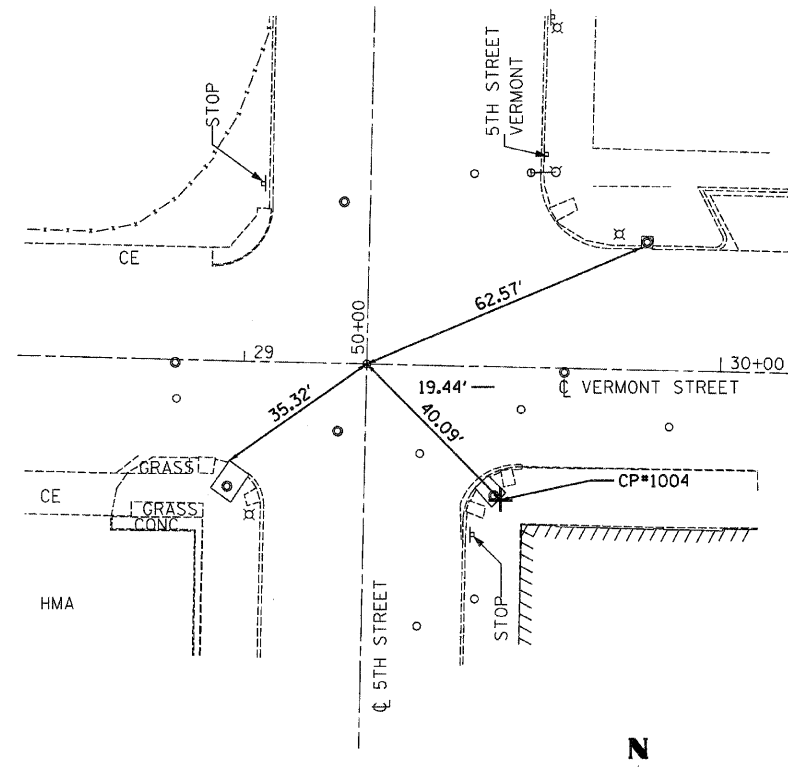

P.I. 29 + 25.70 / 50 + 00.00

☐ - ☐ INTERSECTION
SET 1" BRASS DISC

N: 1192432.92
E: 1948380.68



BENCHMARKS

- BM A CHISELED "4" ON N.E. FLANGE
BOLT, FH*0140 @ S.W. COR.
OF 4TH & VERMONT. EL: 588.50'
STA. 24+36.60, 38.45' RT
APPROXIMATE
N: 1192405.52
E: 1947890.86
- BM B CHISELED "4" ON S.W. FLANGE
BOLT, FH*0133 @ N.E. COR.
OF 3RD & HAMPSHIRE. EL: 587.59'
APPROXIMATE COORDINATES
N: 1192013.32
E: 1947481.46

FILE NAME =
D6XXXX-sh-13-ATB

USER NAME = MCL
PLOT SCALE = NTS
PLOT DATE = *DATE*

DESIGNED -
DRAWN -
CHECKED -
DATE -

REVISED -
REVISED -
REVISED -
REVISED -

**STATE OF ILLINOIS
DEPARTMENT OF TRANSPORTATION**

**HORIZONTAL AND VERTICAL
CONTROL**

SCALE: NTS SHEET NO. 1 OF 1 SHEETS STA. _____ TO STA. _____

F.A.P. RTE.	SECTION	COUNTY	TOTAL SHEETS	SHEET NO.
63	09-00309-00-LS	ADAMS	39	13
				CONTRACT NO. 93578
ILLINOIS FED. AID PROJECT				